


NOTE
FOR TYPICAL PLACEMENT OF DELINEATORS
SEE STANDARDS E-197 AND T-40.

SB ACCEL LANE TAPER ENDS AT 6.940+/-
1670' FROM GORE
TOTAL TYPE II DELINEATORS FOR ACCEL LANE=17

NB ACCEL LANE TAPER ENDS AT 7.948+/-
1040' FROM GORE
TOTAL TYPE II DELINEATORS FOR ACCEL LANE=12

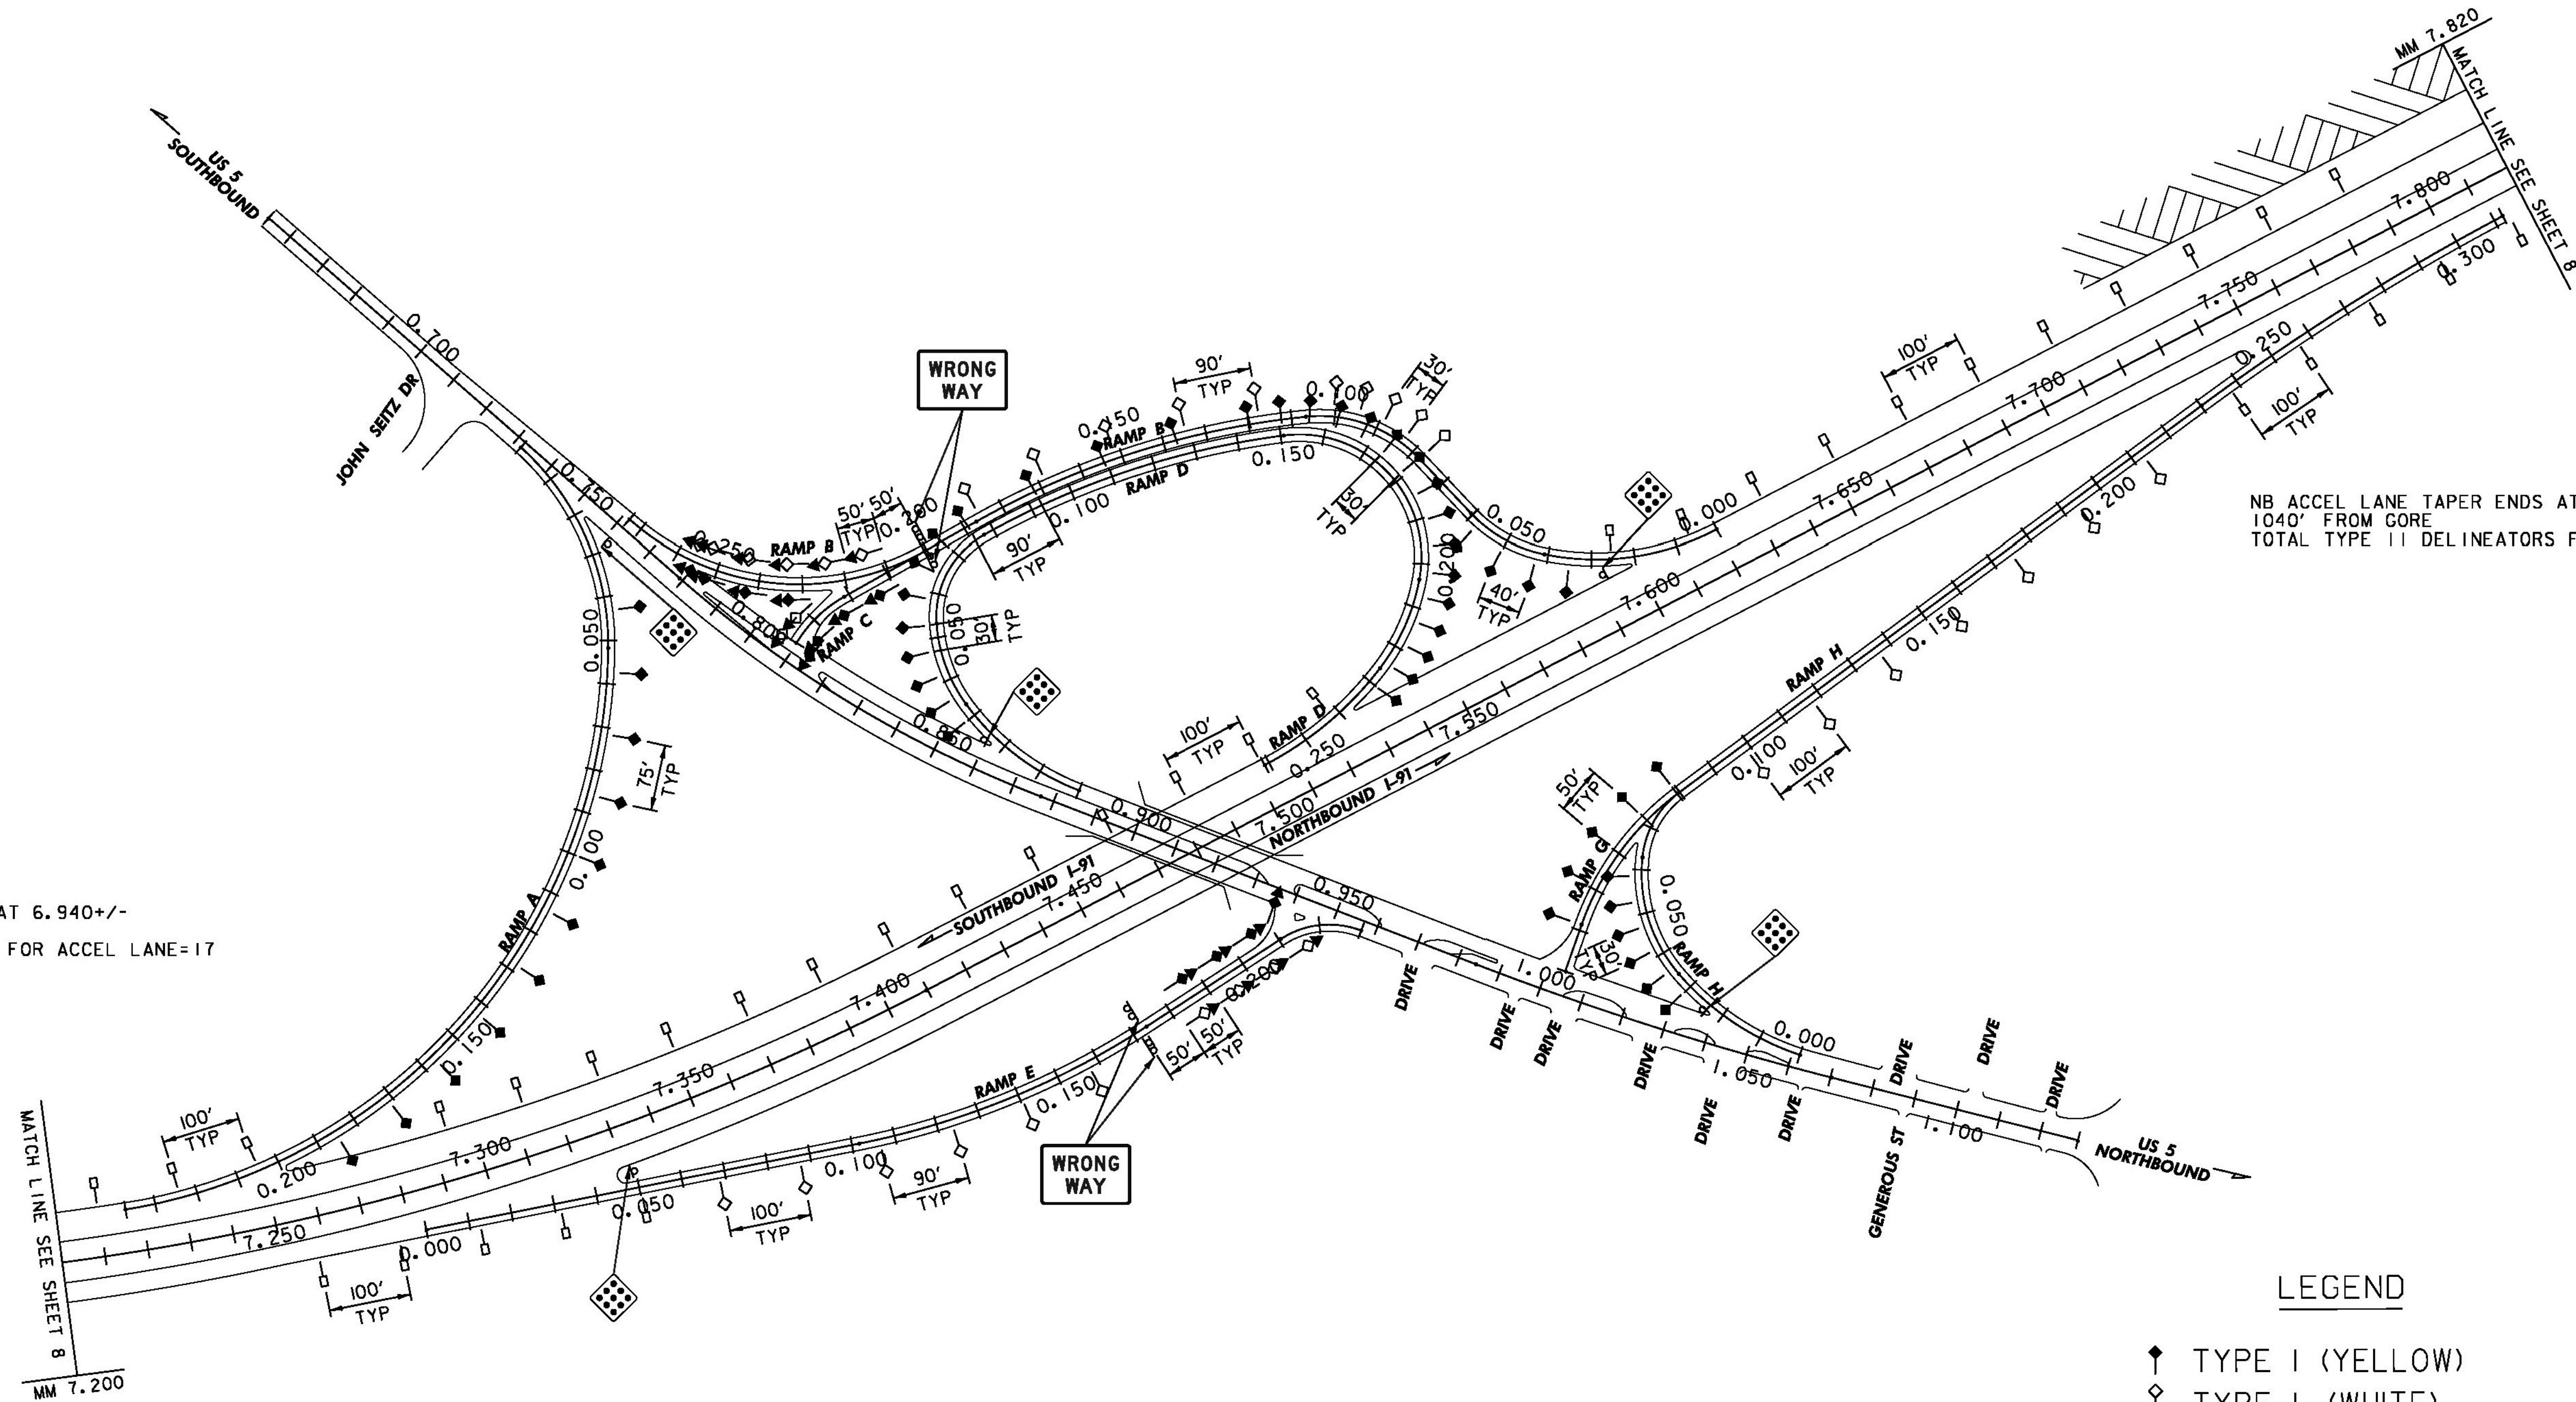

LEGEND

- ◆ TYPE I (YELLOW)
- ◇ TYPE I (WHITE)
- ⊥ TYPE II (WHITE)
- ◆ TYPE III (YELLOW, RED ON BACK)
- ◇ TYPE III (WHITE, RED ON BACK)

MODEL: Delin
CLD 12-0350

NOT TO SCALE



540 Commercial Street, Manchester, NH 03101
(603) 668-8223 • Fax: (603) 668-8802
cid@cldeengineers.com • www.cldeengineers.com
Maine • New Hampshire • Vermont

PROJECT NAME: GUILFORD-ROCKINGHAM
PROJECT NUMBER: IMG SIGN(44)

FILE NAME: z12A528In+01.dgn
PROJECT LEADER: C. GREGORY
DESIGNED BY: S. GOODWIN
INTERCHANGE I DELINEATOR LAYOUT

PLOT DATE: 4/17/2014
DRAWN BY: S. GOODWIN
CHECKED BY: J. BRZEZOWSKI
SHEET 47 OF 157