


NOTE
FOR TYPICAL PLACEMENT OF DELINEATORS
SEE STANDARDS E-197 AND T-40.

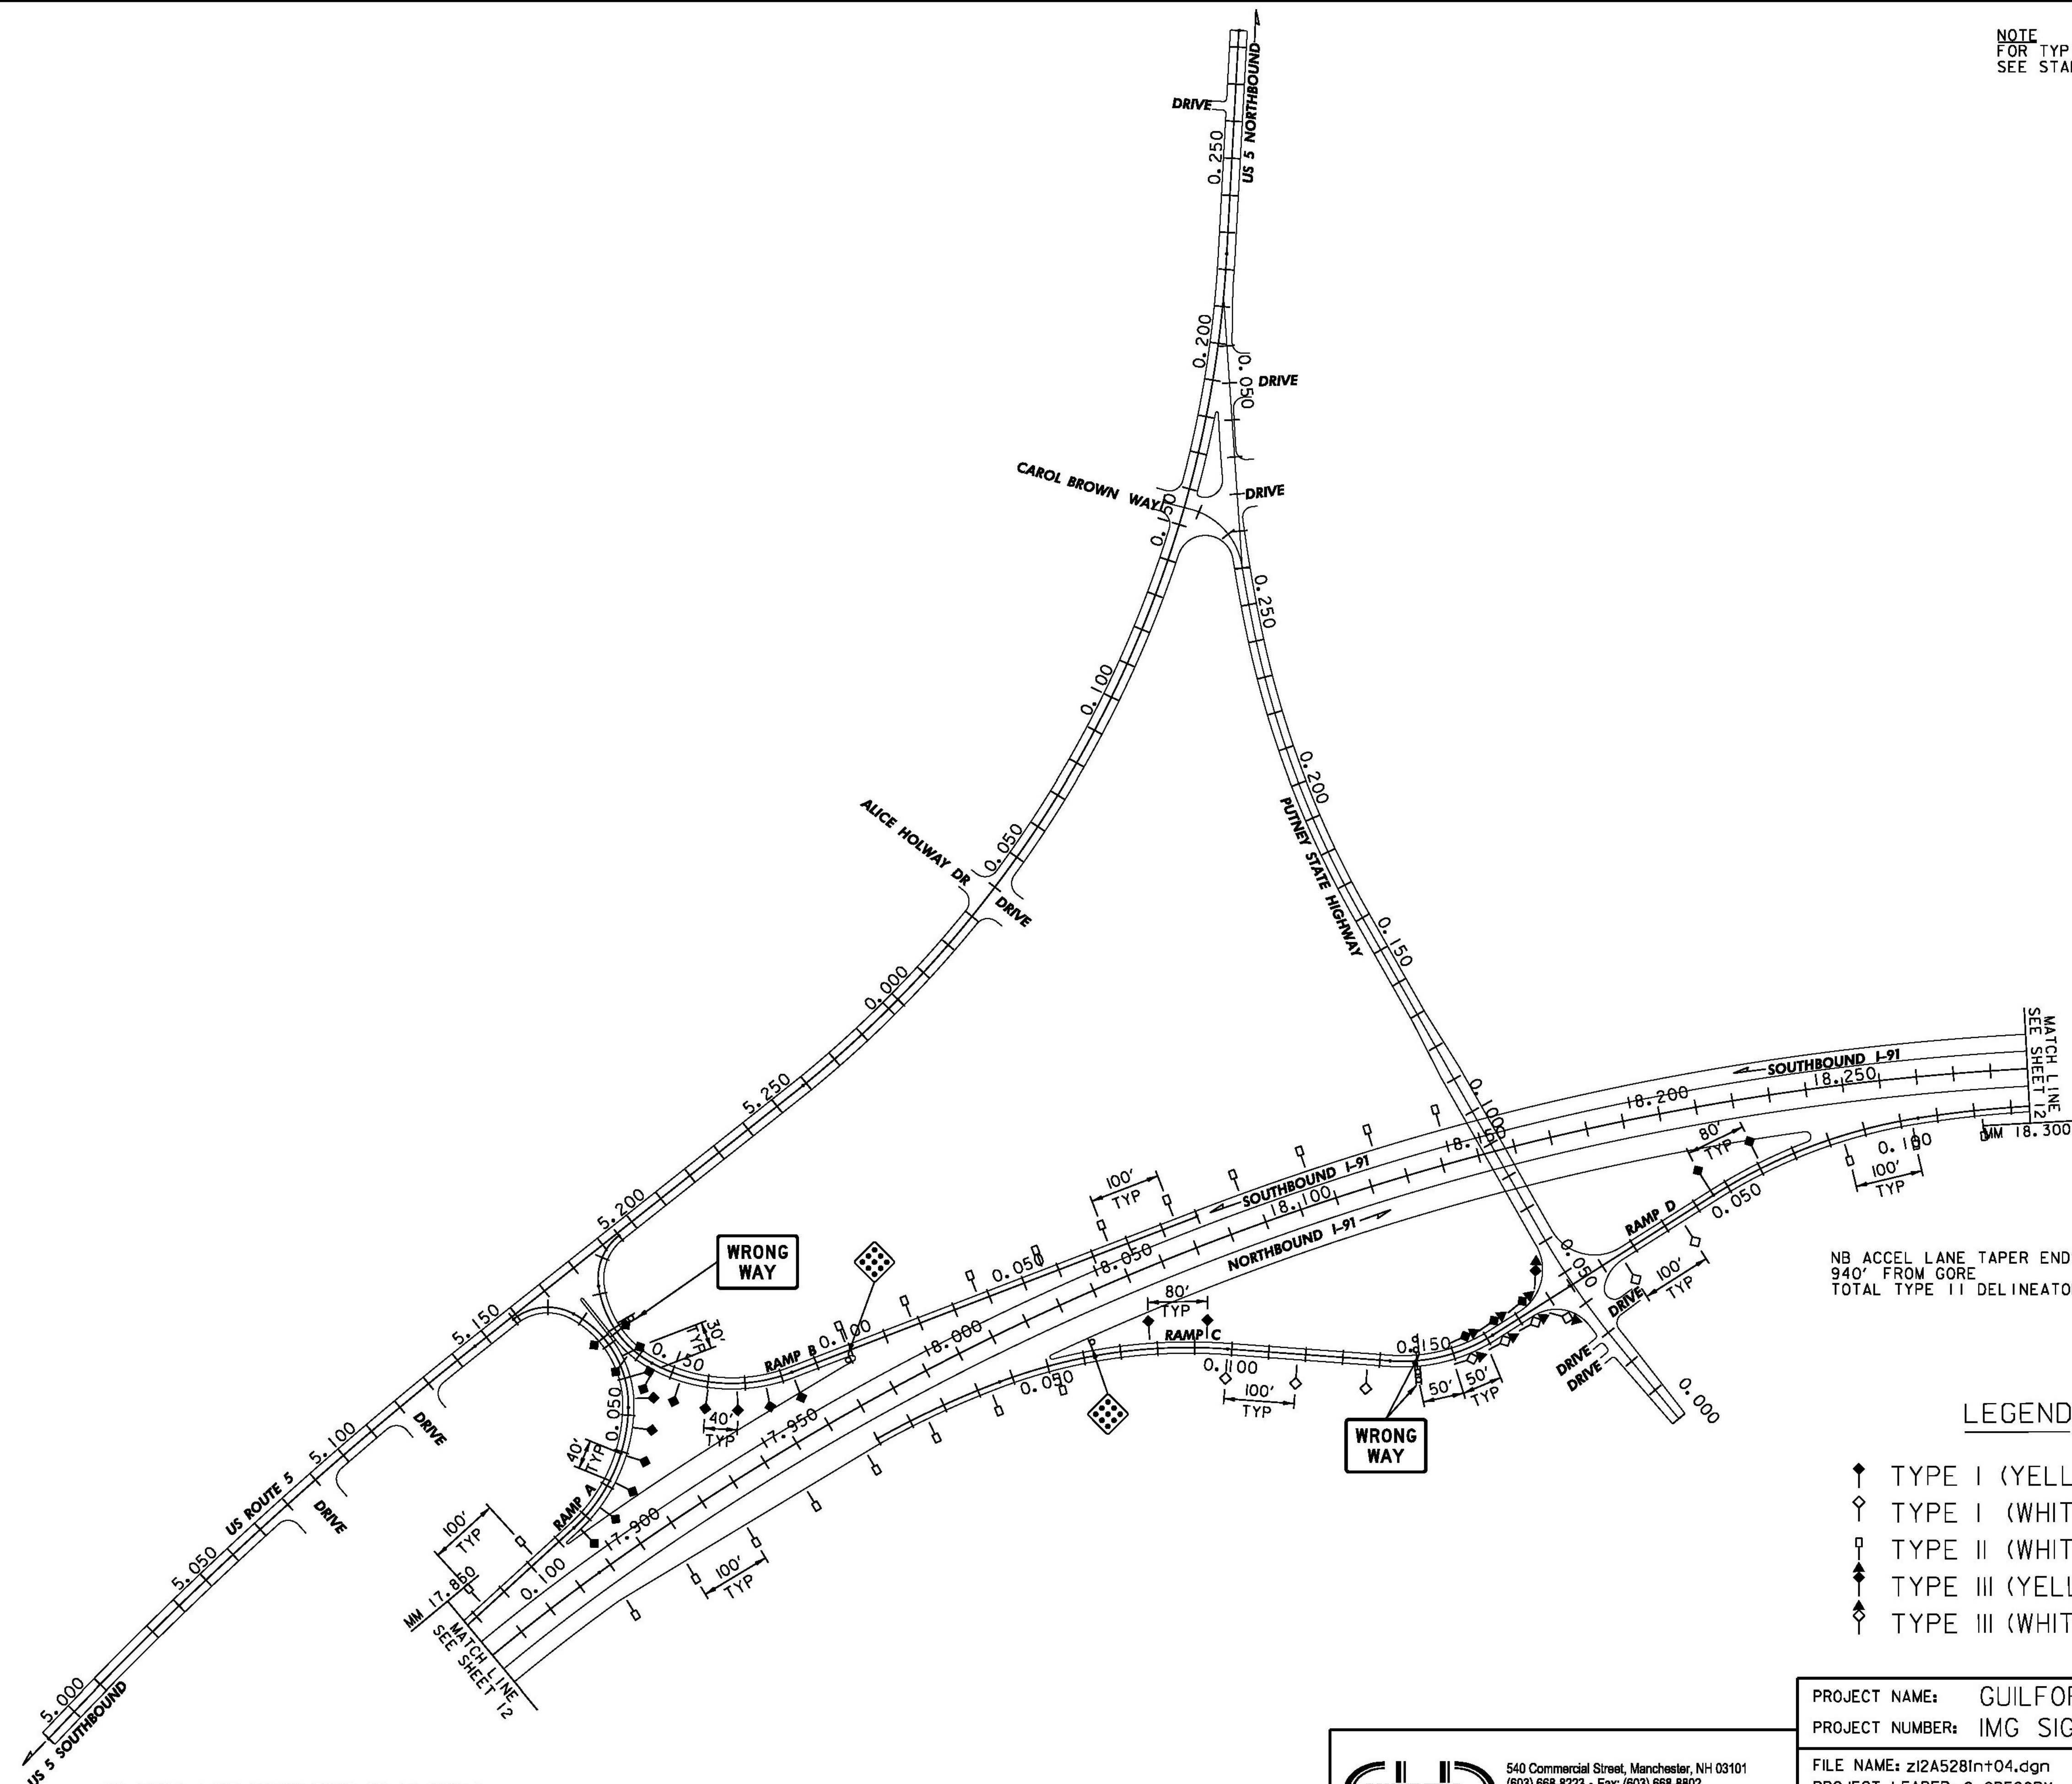

SB ACCEL LANE TAPER ENDS AT 17.690+/-
1000' FROM GORE
TOTAL TYPE II DELINEATORS FOR ACCEL LANE=11

NB ACCEL LANE TAPER ENDS AT 18.420+/-
940' FROM GORE
TOTAL TYPE II DELINEATORS FOR ACCEL LANE=10

LEGEND

- ◆ TYPE I (YELLOW)
- ◇ TYPE I (WHITE)
- ⊥ TYPE II (WHITE)
- ◆ TYPE III (YELLOW, RED ON BACK)
- ◇ TYPE III (WHITE, RED ON BACK)

NOT TO SCALE



540 Commercial Street, Manchester, NH 03101
(603) 668-8223 • Fax: (603) 668-8802
cid@cldeengineers.com • www.cldeengineers.com
Maine • New Hampshire • Vermont

PROJECT NAME:	GUILFORD-ROCKINGHAM
PROJECT NUMBER:	IMG SIGN(44)
FILE NAME:	z12A528In+04.dgn
PROJECT LEADER:	C. GREGORY
DESIGNED BY:	S. GOODWIN
INTERCHANGE 4 DELINEATOR LAYOUT	CHECKED BY: J. BRZEZOWSKI
	PLOT DATE: 4/17/2014
	DRAWN BY: S. GOODWIN
	SHEET 50 OF 157

CLD 12-0350 MODEL: Delin