


NOTE  
FOR TYPICAL PLACEMENT OF DELINEATORS  
SEE STANDARDS E-197 AND T-40.

NB DECEL LANE TAPER BEGINS AT 20.274+/-  
660' FROM GORE  
TOTAL TYPE II DELINEATORS FOR DECEL LANE=7

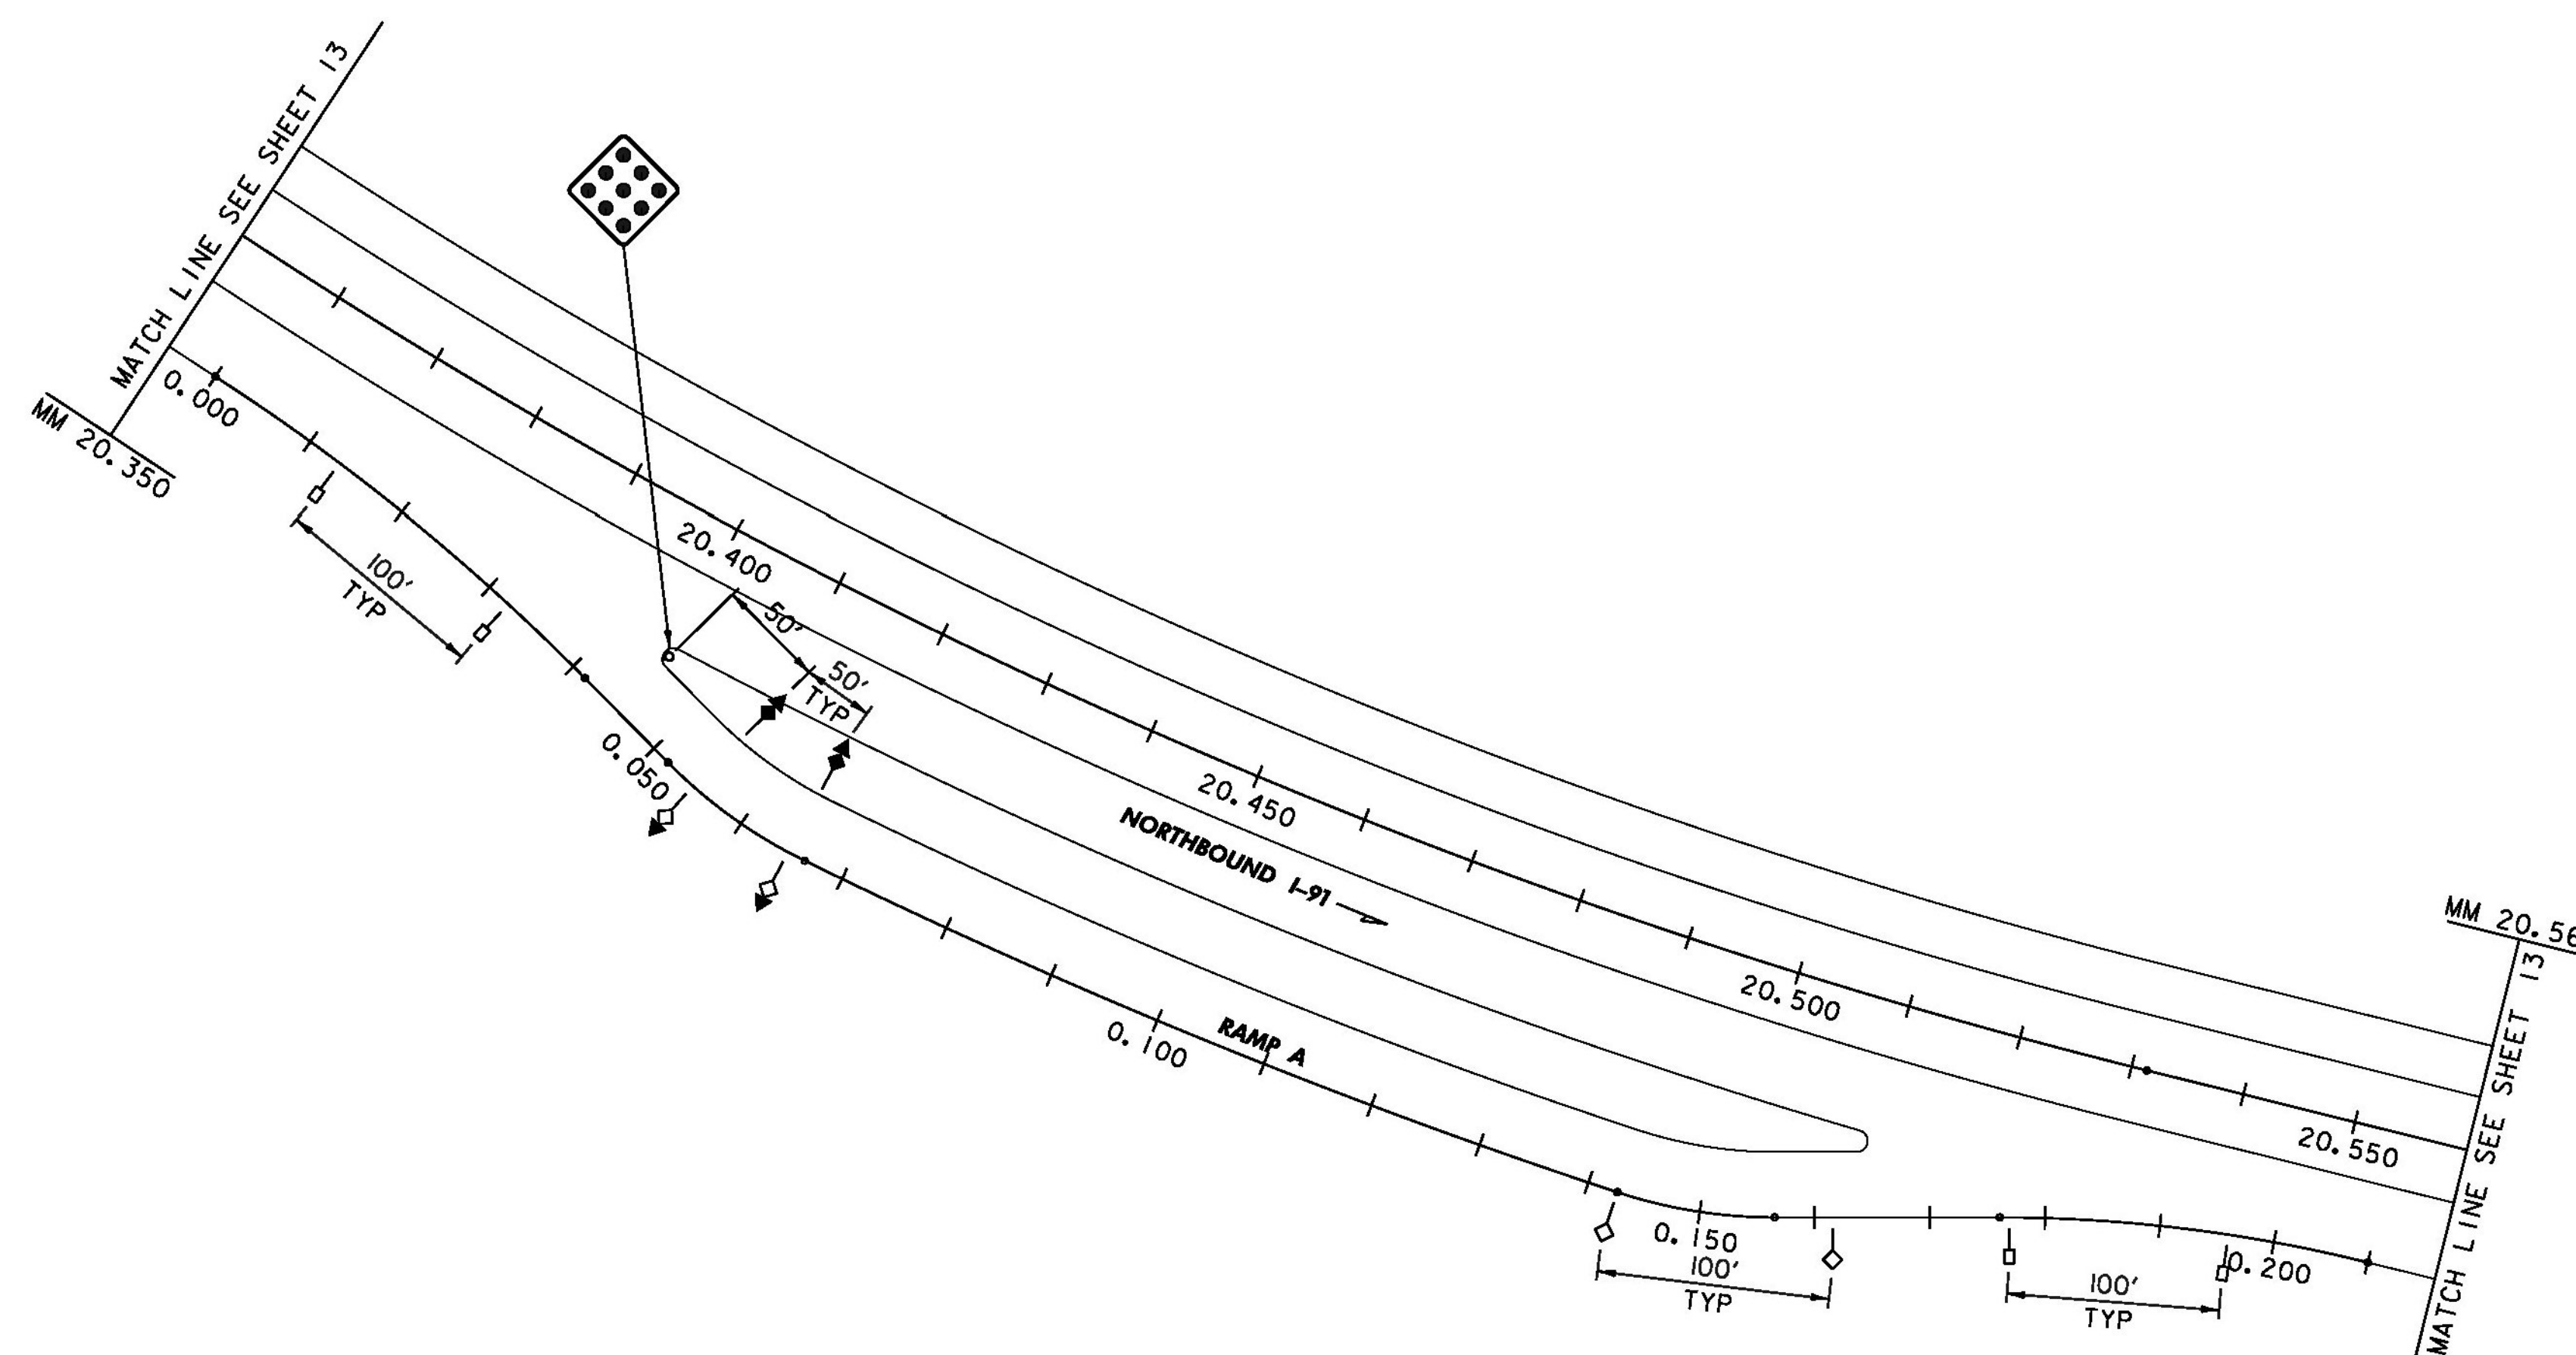

NB ACCEL LANE TAPER ENDS AT 20.750+/-  
1280' FROM GORE  
TOTAL TYPE II DELINEATORS FOR ACCEL LANE=13

LEGEND

- ↑ TYPE I (YELLOW)
- ◇ TYPE I (WHITE)
- ▣ TYPE II (WHITE)
- ◆ TYPE III (YELLOW, RED ON BACK)
- ◇ TYPE III (WHITE, RED ON BACK)

CLD 12-0350 MODEL: Delin Weigh NB MM 20.4

NOT TO SCALE



540 Commercial Street, Manchester, NH 03101  
(603) 668-8223 • Fax: (603) 668-8802  
cid@cidengineers.com • www.cidengineers.com  
Maine • New Hampshire • Vermont

PROJECT NAME:	GUILFORD-ROCKINGHAM
PROJECT NUMBER:	IMG SIGN(44)
FILE NAME:	z12A528parking.dgn
PROJECT LEADER:	C. GREGORY
DESIGNED BY:	S. GOODWIN
NB WEIGH STATION MM 20.4 DELIN. LAYOUT	SHEET 51 OF 157
PLOT DATE:	4/17/2014
DRAWN BY:	S. GOODWIN
CHECKED BY:	J. BRZEZOWSKI