


NOTE  
FOR TYPICAL PLACEMENT OF DELINEATORS  
SEE STANDARDS E-197 AND T-40.

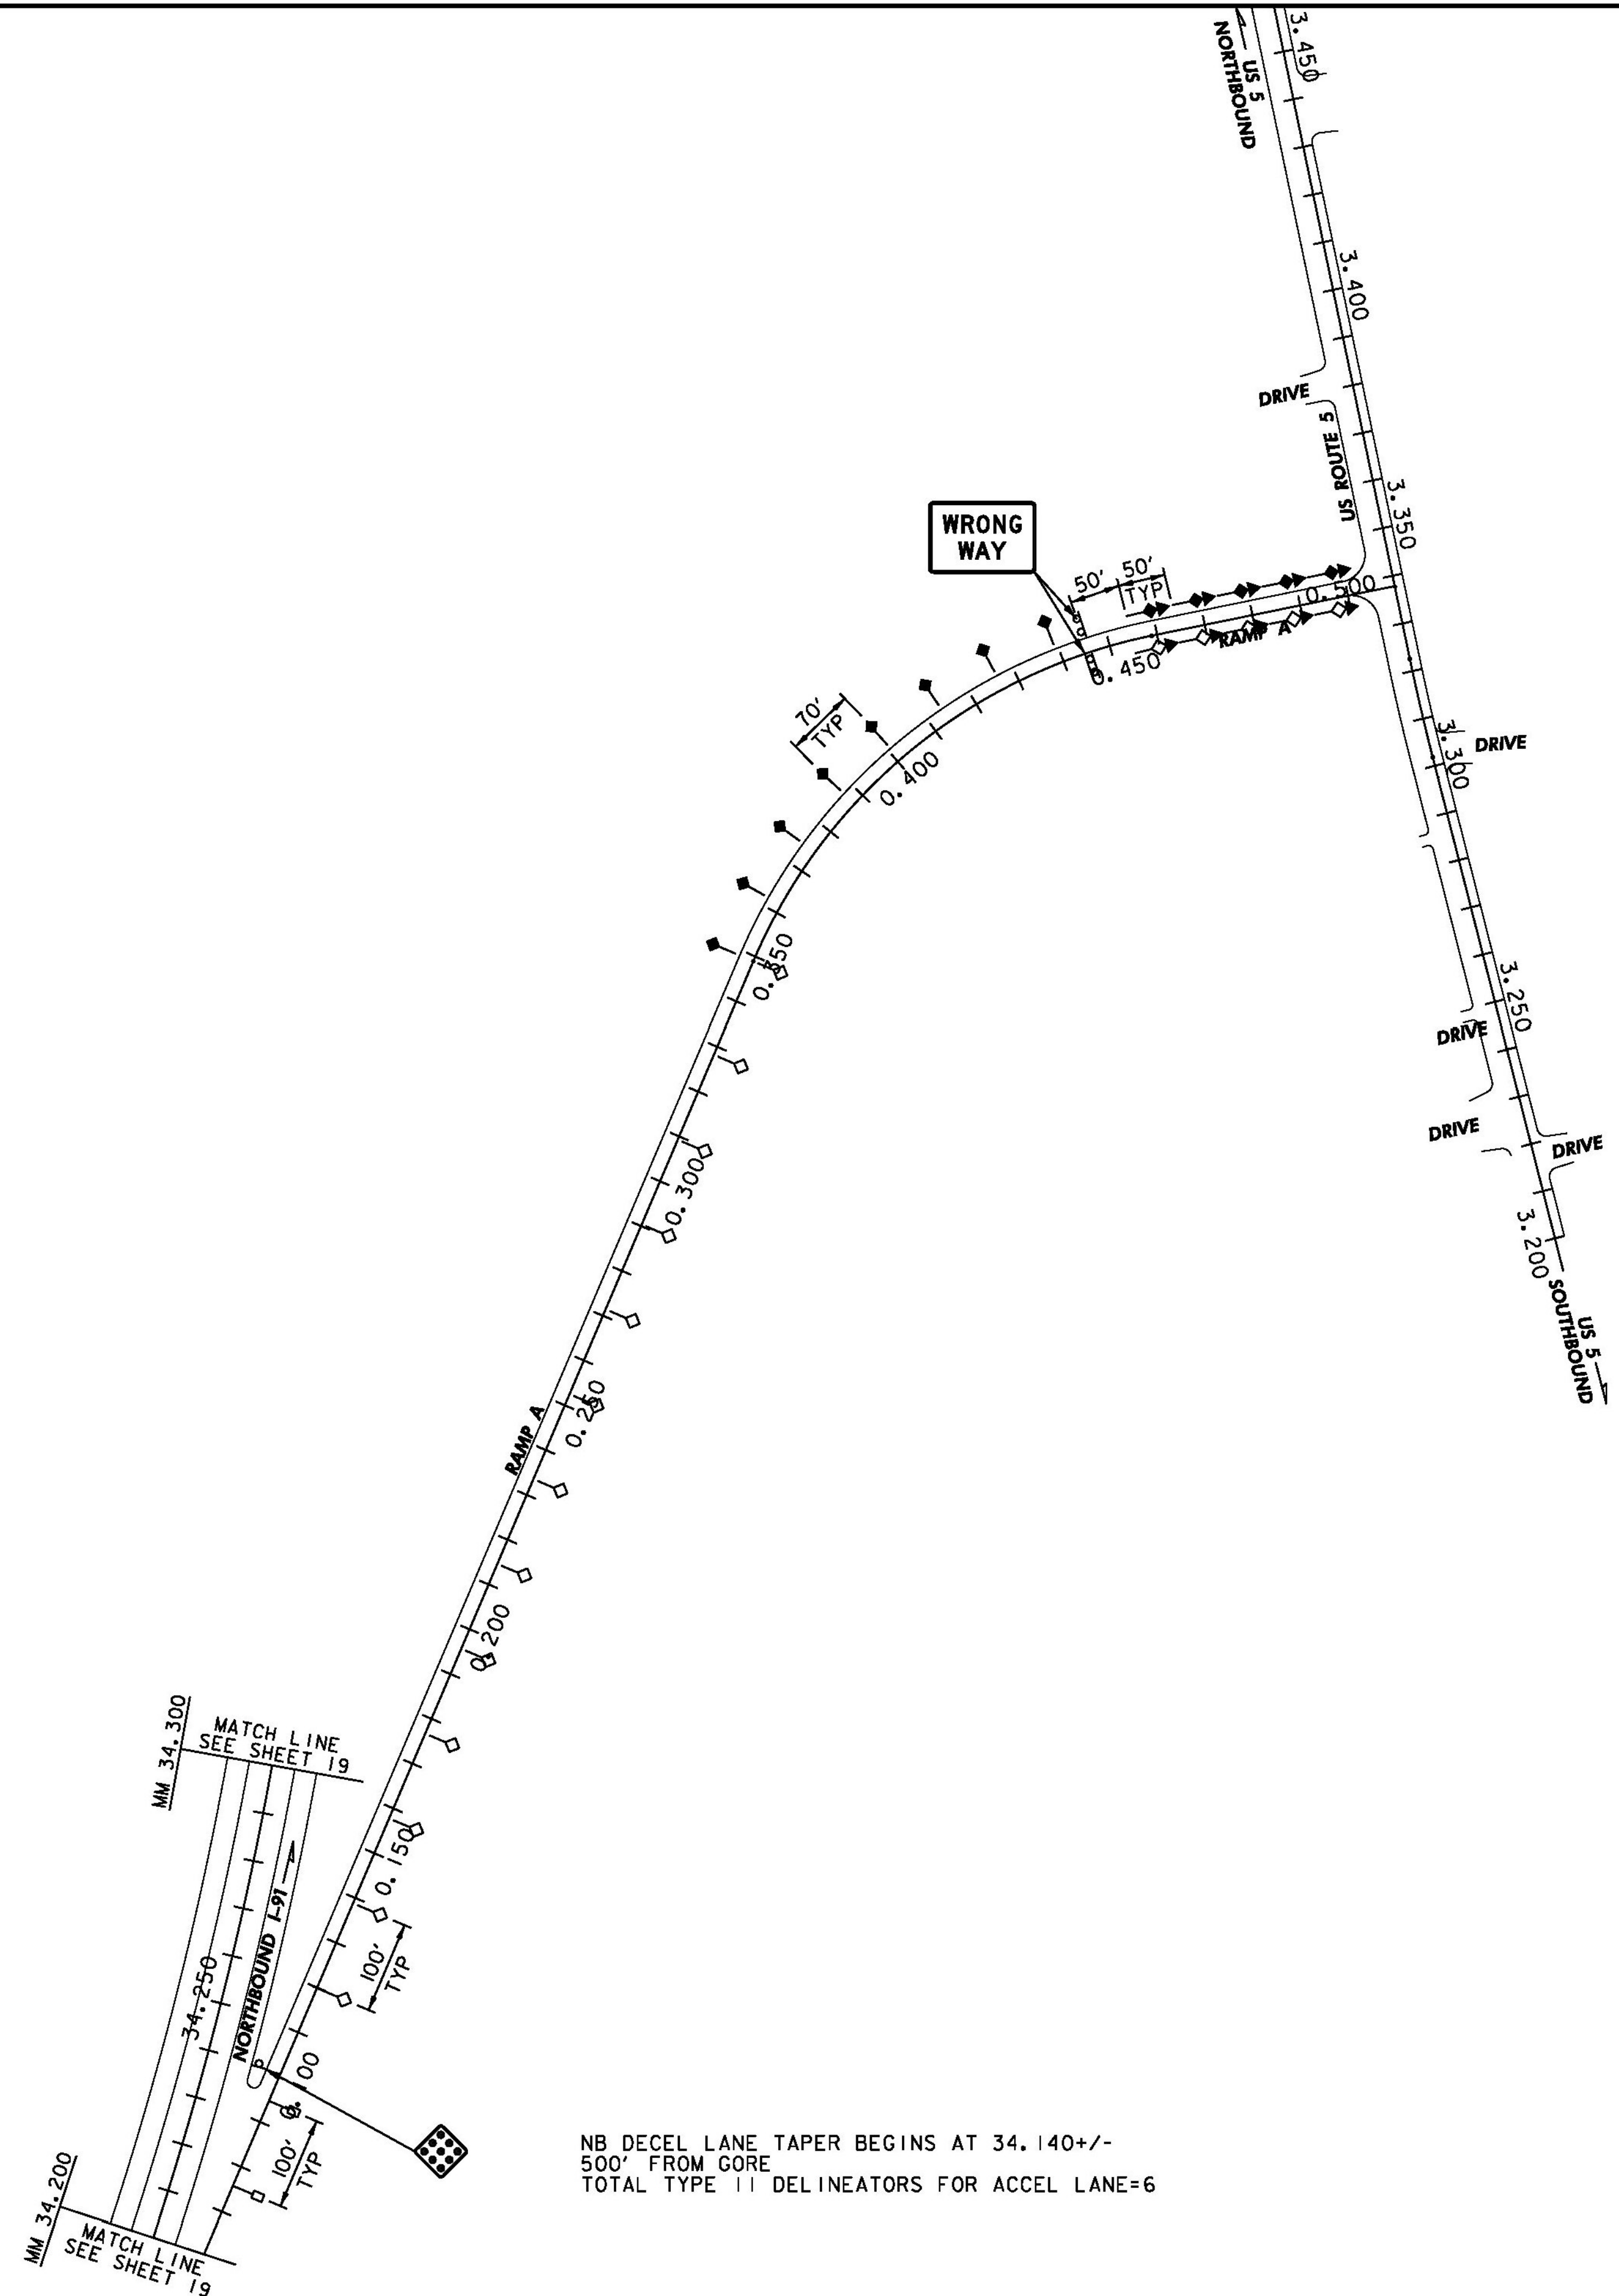

NB DECEL LANE TAPER BEGINS AT 34.140+/-  
500' FROM GORE  
TOTAL TYPE II DELINEATORS FOR ACCEL LANE=6

LEGEND

- ↑ TYPE I (YELLOW)
- ◇ TYPE I (WHITE)
- ⊥ TYPE II (WHITE)
- ⬆ TYPE III (YELLOW, RED ON BACK)
- ⬆ TYPE III (WHITE, RED ON BACK)

CLD 12-0350 MODEL: Delin01

NOT TO SCALE



540 Commercial Street, Manchester, NH 03101  
(603) 668-8223 • Fax: (603) 668-8802  
cid@cldeengineers.com • www.cldeengineers.com  
Maine • New Hampshire • Vermont

PROJECT NAME: GUILFORD-ROCKINGHAM  
PROJECT NUMBER: IMG SIGN(44)

FILE NAME: z12A528In+06.dgn PLOT DATE: 4/17/2014  
PROJECT LEADER: C. GREGORY DRAWN BY: S. GOODWIN  
DESIGNED BY: S. GOODWIN CHECKED BY: J. BRZEZOWSKI  
INTERCHANGE 6 DELINEATOR LAYOUT SHEET 56 OF 157