


NOTE
FOR TYPICAL PLACEMENT OF DELINEATORS
SEE STANDARDS E-197 AND T-40.

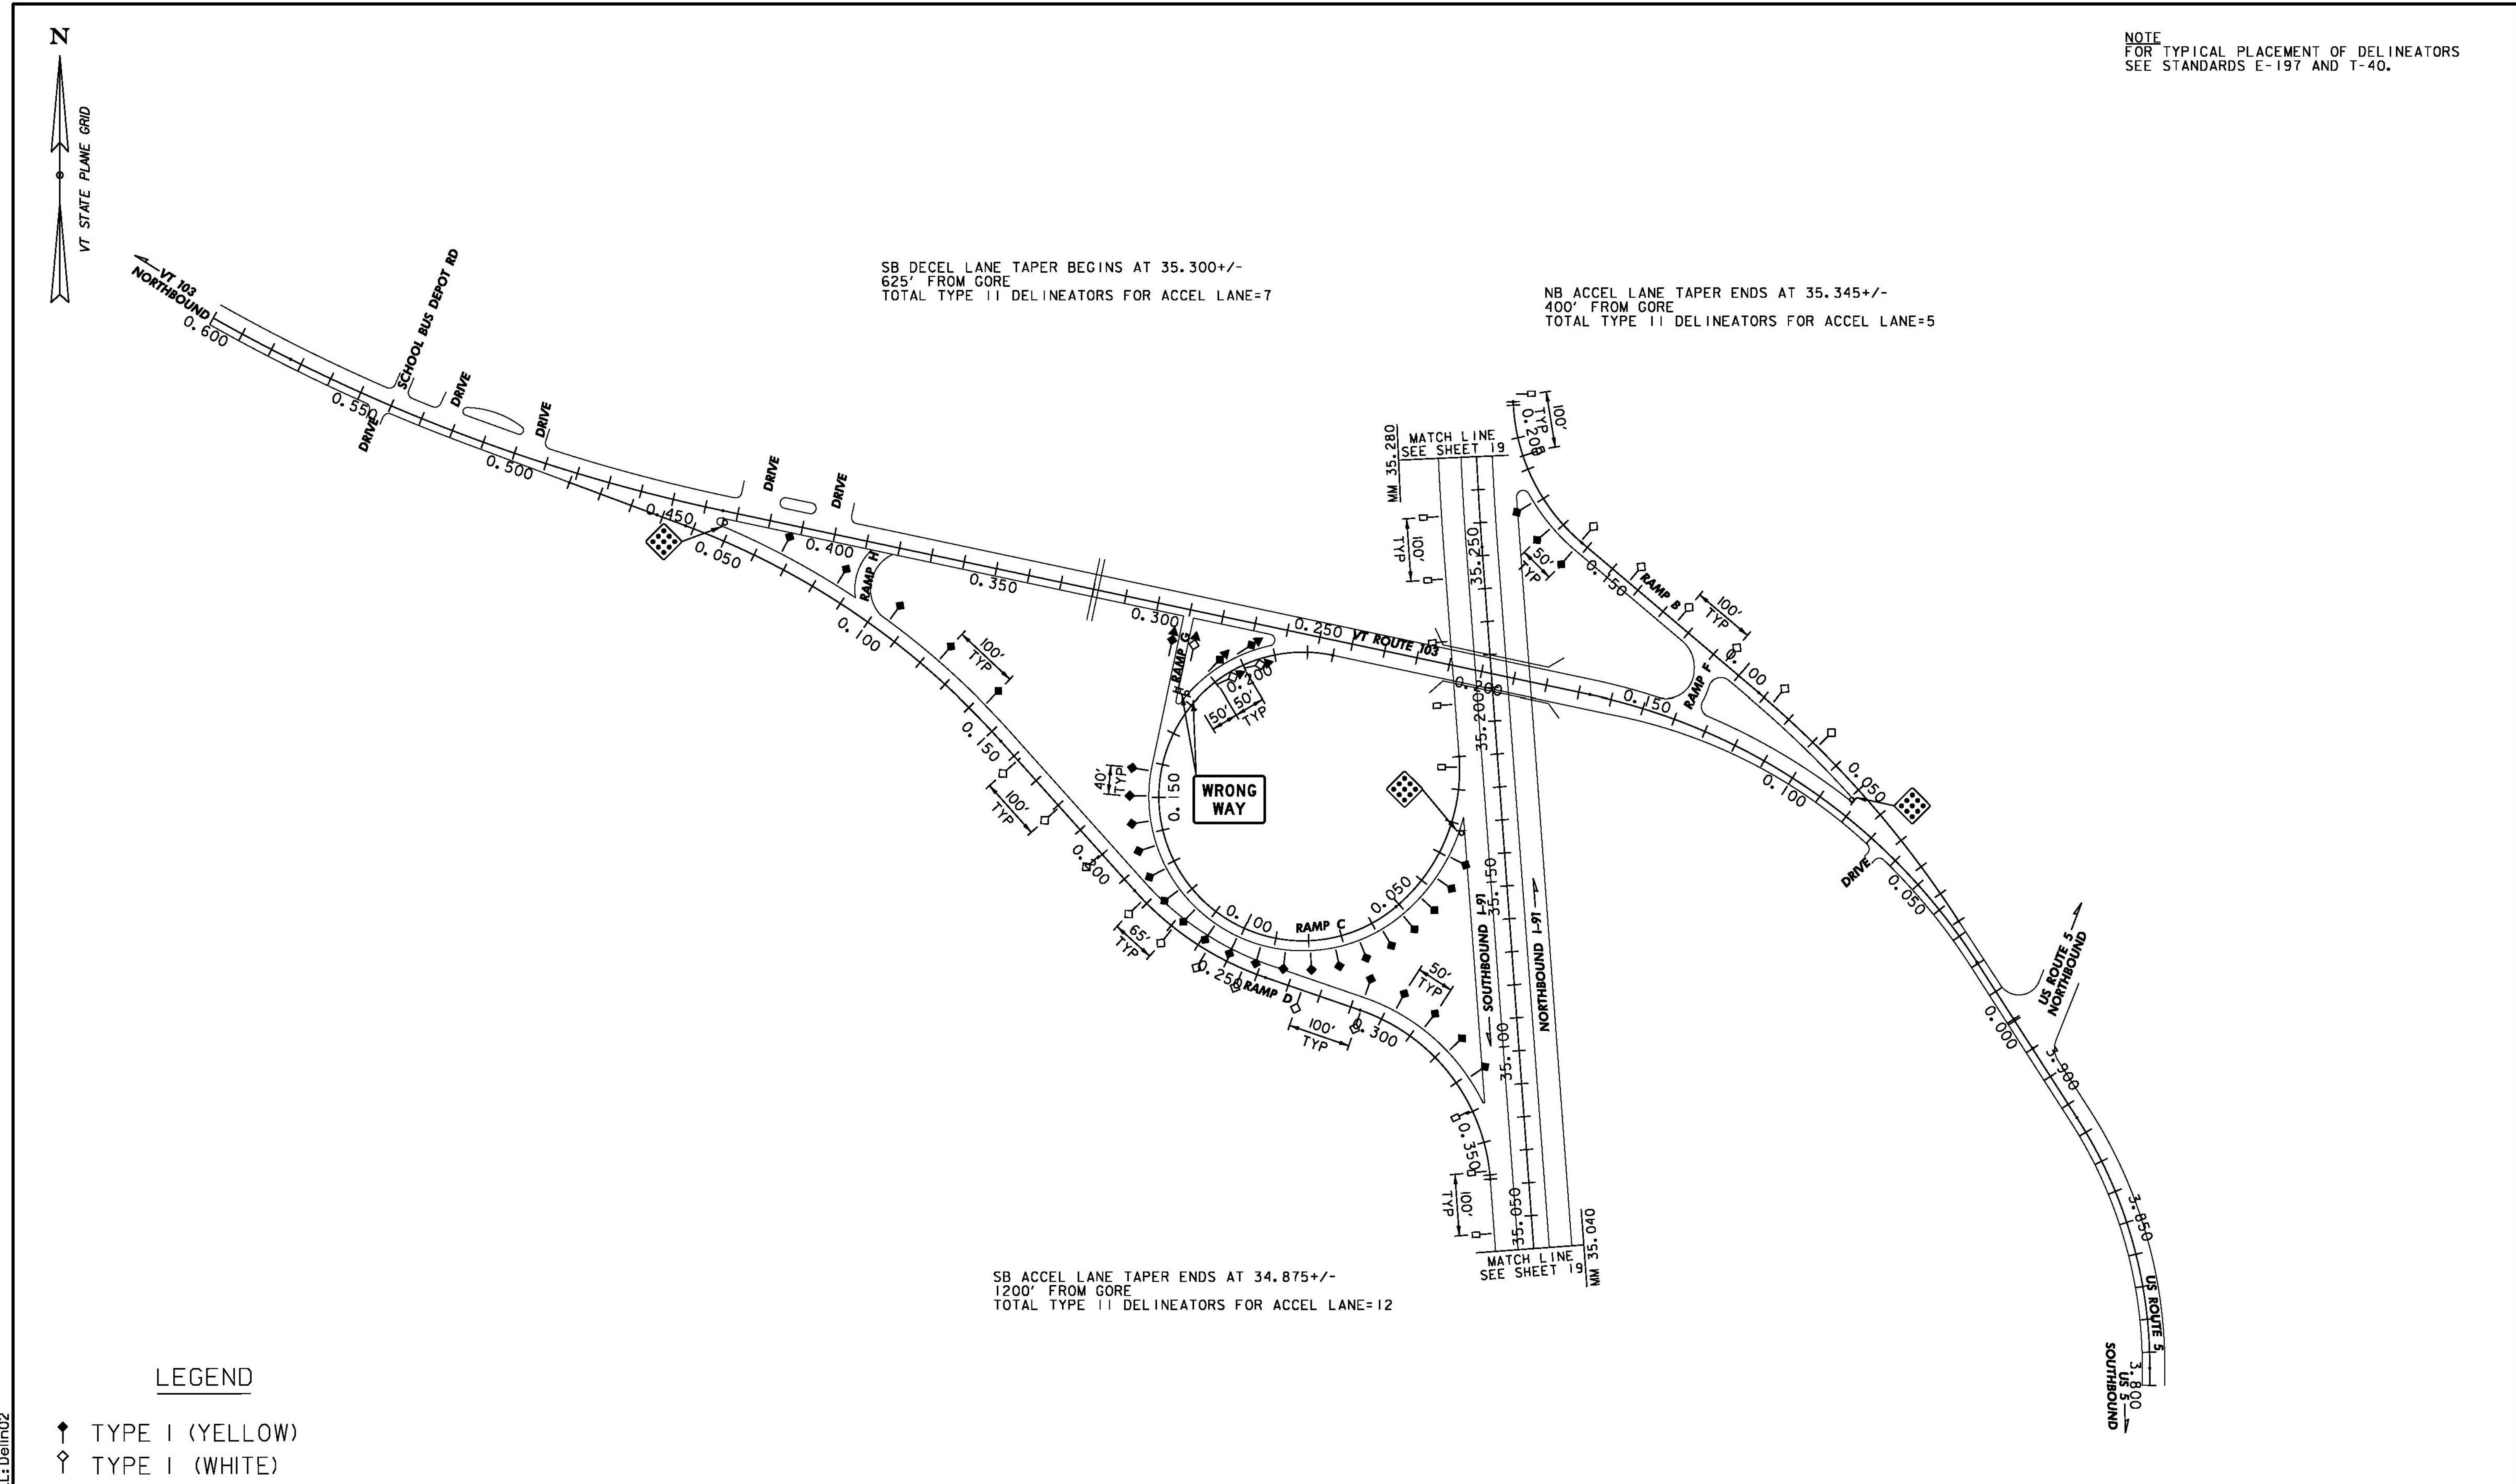

SB DECEL LANE TAPER BEGINS AT 35.300+/-
625' FROM GORE
TOTAL TYPE II DELINEATORS FOR ACCEL LANE=7

NB ACCEL LANE TAPER ENDS AT 35.345+/-
400' FROM GORE
TOTAL TYPE II DELINEATORS FOR ACCEL LANE=5

SB ACCEL LANE TAPER ENDS AT 34.875+/-
1200' FROM GORE
TOTAL TYPE II DELINEATORS FOR ACCEL LANE=12

LEGEND

- ◆ TYPE I (YELLOW)
- ◇ TYPE I (WHITE)
- TYPE II (WHITE)
- ◆ TYPE III (YELLOW, RED ON BACK)
- ◇ TYPE III (WHITE, RED ON BACK)

• MILE MARKER STATIONING FOR I-91 SOUTHBOUND SIGNS ON THIS SHEET MAY BE INACCURATE AND SHOULD BE VERIFIED BY THE ENGINEER.

NOT TO SCALE

CLD CONSULTING ENGINEERS
540 Commercial Street, Manchester, NH 03101
(603) 668-8223 • Fax: (603) 668-8802
cid@cldeengineers.com • www.cldeengineers.com
Maine • New Hampshire • Vermont

PROJECT NAME: GUILFORD-ROCKINGHAM	PLOT DATE: 4/17/2014
PROJECT NUMBER: IMG SIGN(44)	DRAWN BY: S. GOODWIN
FILE NAME: z12A528In+06.dgn	CHECKED BY: J. BRZEZOWSKI
DESIGNED BY: S. GOODWIN	SHEET 57 OF 157
INTERCHANGE 6 DELINEATOR LAYOUT	

CLD 12-0350 MODEL: Delin02