


(FOR INDEPENDENT USE)



SIGN	DIMENSIONS (Inches)/LETTER FONTS								
	A	B	C	D	E	F	G	H	I
1,2 DIGITS	24	24	12D	1/2	1 1/2	9D	6D	5B	1/2
1,2 DIGITS	36	36	18D	3/4	2 1/4	14D	9D	9B	3/4

\* OPTICALLY PLACE NUMERALS WITHIN SHIELD

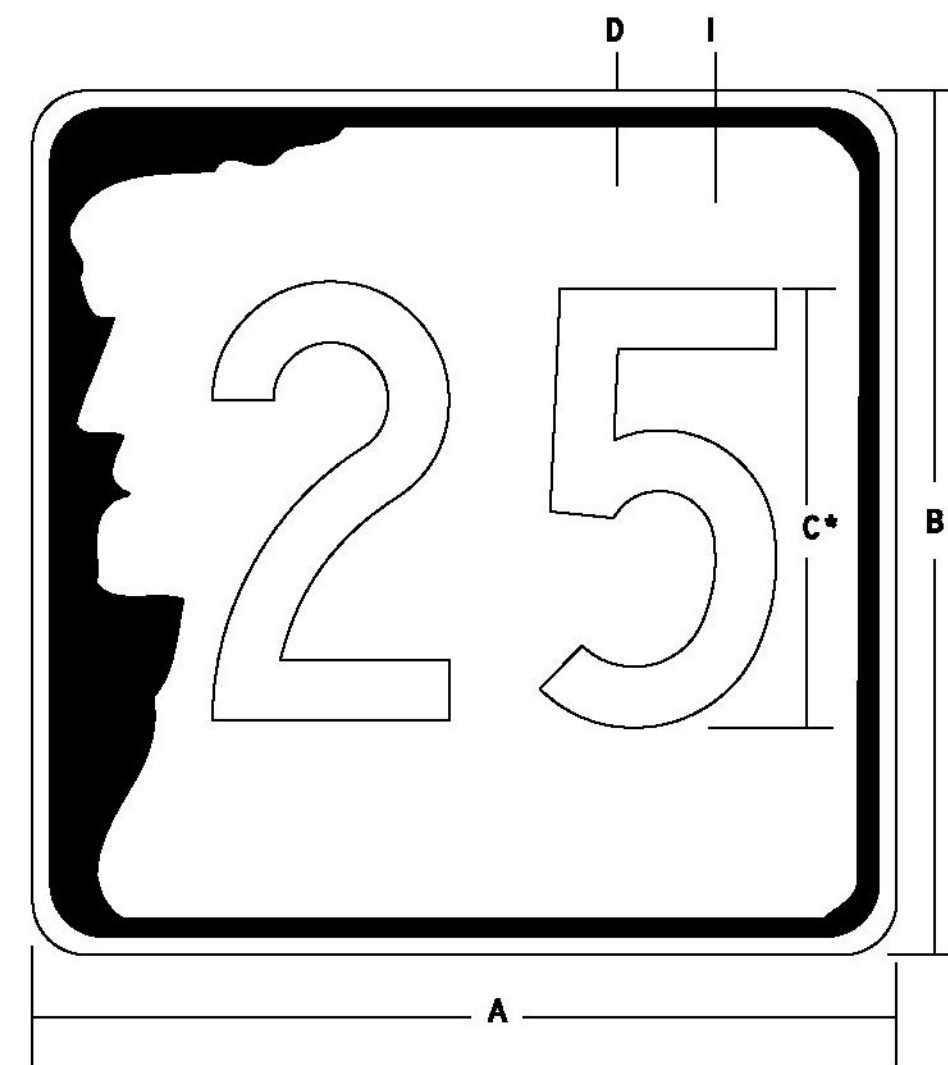

**M1-5**

**N.H. STATE ROUTE MARKER**

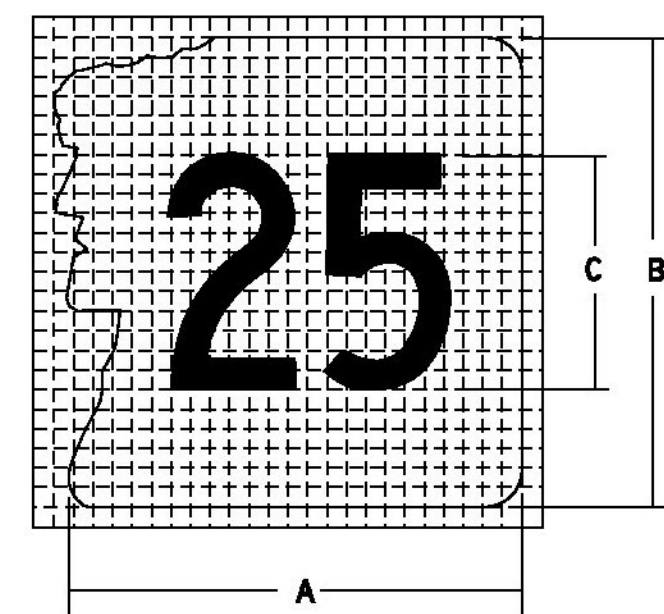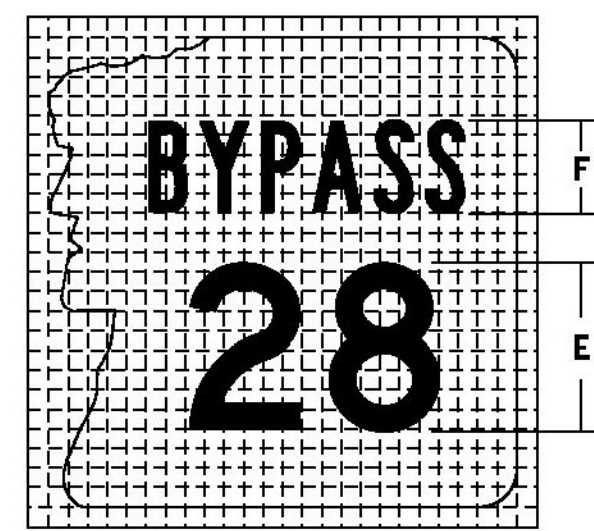

SIGN	DIMENSIONS (Inches)/LETTER FONTS					
	A	B	C	D	E	F
1 DIGIT	18	18	10E	-	8D	4B
2 DIGIT	18	18	10C	4D	8D	4B
3 DIGIT	18	18	10B	4D	8B	4B
1 DIGIT	24	24	14E	-	11D	6B
2 DIGIT	24	24	14C	6D	11D	6B
3 DIGIT	24	24	12B	6D	11B	6B

**NH STATE ROUTE MARKER PATTERN FOR GUIDE SIGN USE**

**NOTES:**


- OPTICALLY PLACE NUMERALS WITHIN SHIELD.
- ANY 2 DIGIT ROUTE WITH ONE OR MORE \*'S IN THE COPY WILL BE A "D" SERIES.

**NH ROUTE MARKER GENERAL NOTES**

- BACKGROUND FOR ALL SHIELDS FOR C & CC SIGNS SHALL BE WHITE TYPE III. BACKGROUND FOR ALL SHIELDS ON OVERHEAD STRUCTURES SHALL BE TYPE VII, VIII, IX OR X.
- SHEET ALUMINUM USED FOR DEMOUNTABLE ROUTE MARKERS SHALL CONFORM TO THE OUTLINE OF THE SHIELD.
- NEW HAMPSHIRE STATE ROUTE MARKERS SHALL UTILIZE "THE OLD MAN" IMAGE OR OUTLINE AS FOLLOWS:
  - INDEPENDENT ROUTE MARKERS SHALL HAVE BLACK TEXT INSIDE A BLACK "OLD MAN" IMAGE AS SHOWN ABOVE.

**NOTE:**

THIS INFORMATION IS FROM THE NEW HAMPSHIRE DEPARTMENT OF TRANSPORTATION STANDARD PLANS, STANDARD NO. SG-I. REVISION DATE 02-26-2010

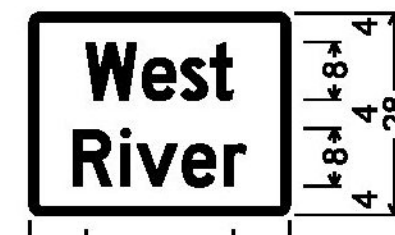

1.5" Radius, 0.6" Border, 0.4" Indent, White on Green; [West] D 2K; [River] D 2K;




1.5" Radius, 0.6" Border, 0.4" Indent, White on Green; [Williams] D 2K; [River] D 2K;




1.5" Radius, 0.6" Border, 0.4" Indent, White on Green; [Saxtons] D 2K; [River] D 2K;




1.5" Radius, 1.0" Border, Black on Yellow; [MERGING] E 2K; [TRAFFIC] E 2K;

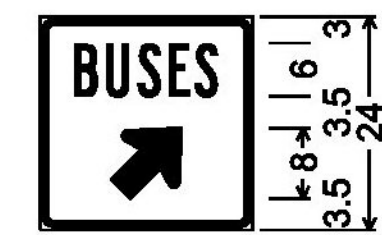


1.4" Radius, 0.6" Border, 0.4" Indent, White on Blue; [BUSES] B 2K; Standard Arrow Custom 9.7" X 8.6" 45°;

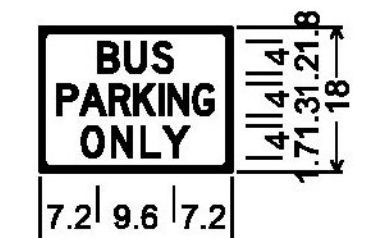


1.4" Radius, 0.6" Border, White on Blue; [BUS] D 2K; [PARKING] D 2K 50% spacing; [ONLY] D 2K;

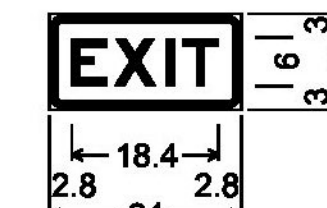

1.4" Radius, 0.6" Border, 0.4" Indent, White on Blue; [EXIT] E 2K;

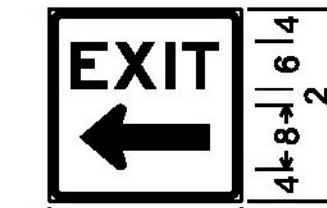

1.4" Radius, 0.6" Border, 0.4" Indent, White on Blue; [EXIT] E 2K; Standard Arrow Custom 16.0" X 8.0" 180°;

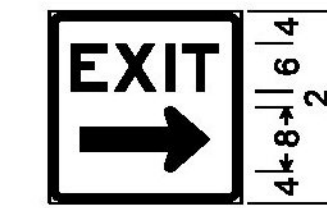


1.4" Radius, 0.6" Border, 0.4" Indent, White on Blue; [EXIT] E 2K; Standard Arrow Custom 16.0" X 8.0" 0°;




1.5" Radius, 0.4" Border, 0.4" Indent, Black on White; [WALK] C; [DOGS] C; [HERE] C; Standard Arrow Custom 10.0" X 3.1" 0°;



1.5" Radius, 0.4" Border, 0.4" Indent, White on Red; [RESERVED] C 2K; [PARKING] C 2K; [FOR] C 2K; [STATE] C 2K; [POLICE] C 2K;

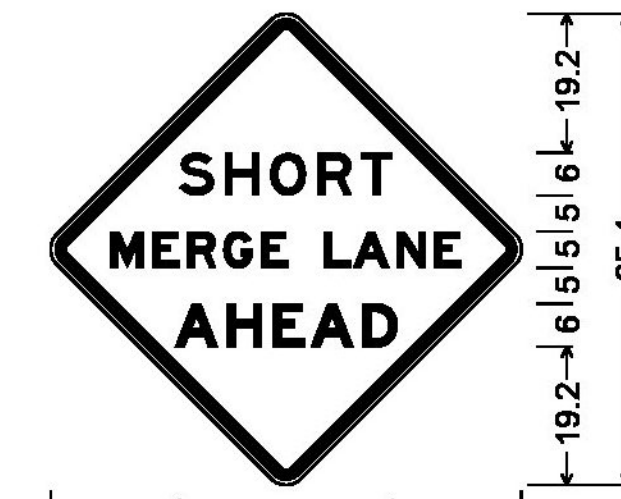

48.0" across sides 3.0" Radius, 1.3" Border, 0.8" Indent, Black on Yellow; [SHORT] E; [MERGE LANE] E Mod; [AHEAD] E Mod; Fluorescent Yellow Type IX Sheeting

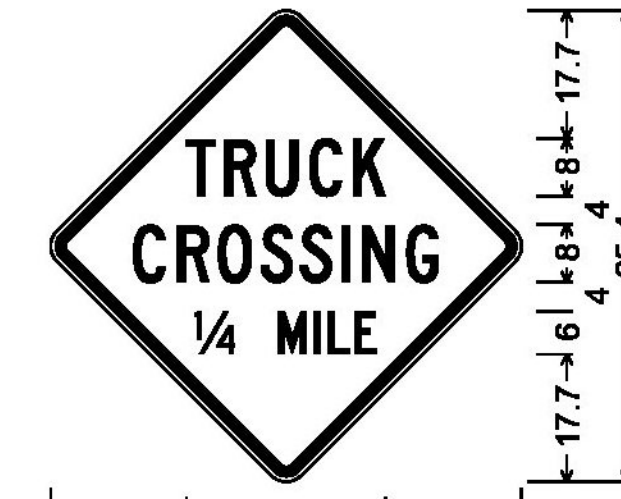

48.0" across sides 3.0" Radius, 1.3" Border, 0.8" Indent, Black on Yellow; [TRUCK] C 2K; [CROSSING] C 2K; [1/4 MILE] C 2K 80% spacing;



1.5" Radius, 0.6" Border, 0.4" Indent, Black on Yellow; [OFFICIAL] C 2K; [USE] C 2K 75% spacing; [ONLY] C 2K 75% spacing;



1.5" Radius, 0.4" Indent, Black on White; [PLEASE] D; [CLEAN UP] D 80% spacing; [AFTER] D; [YOUR] D; [PETS] D;