



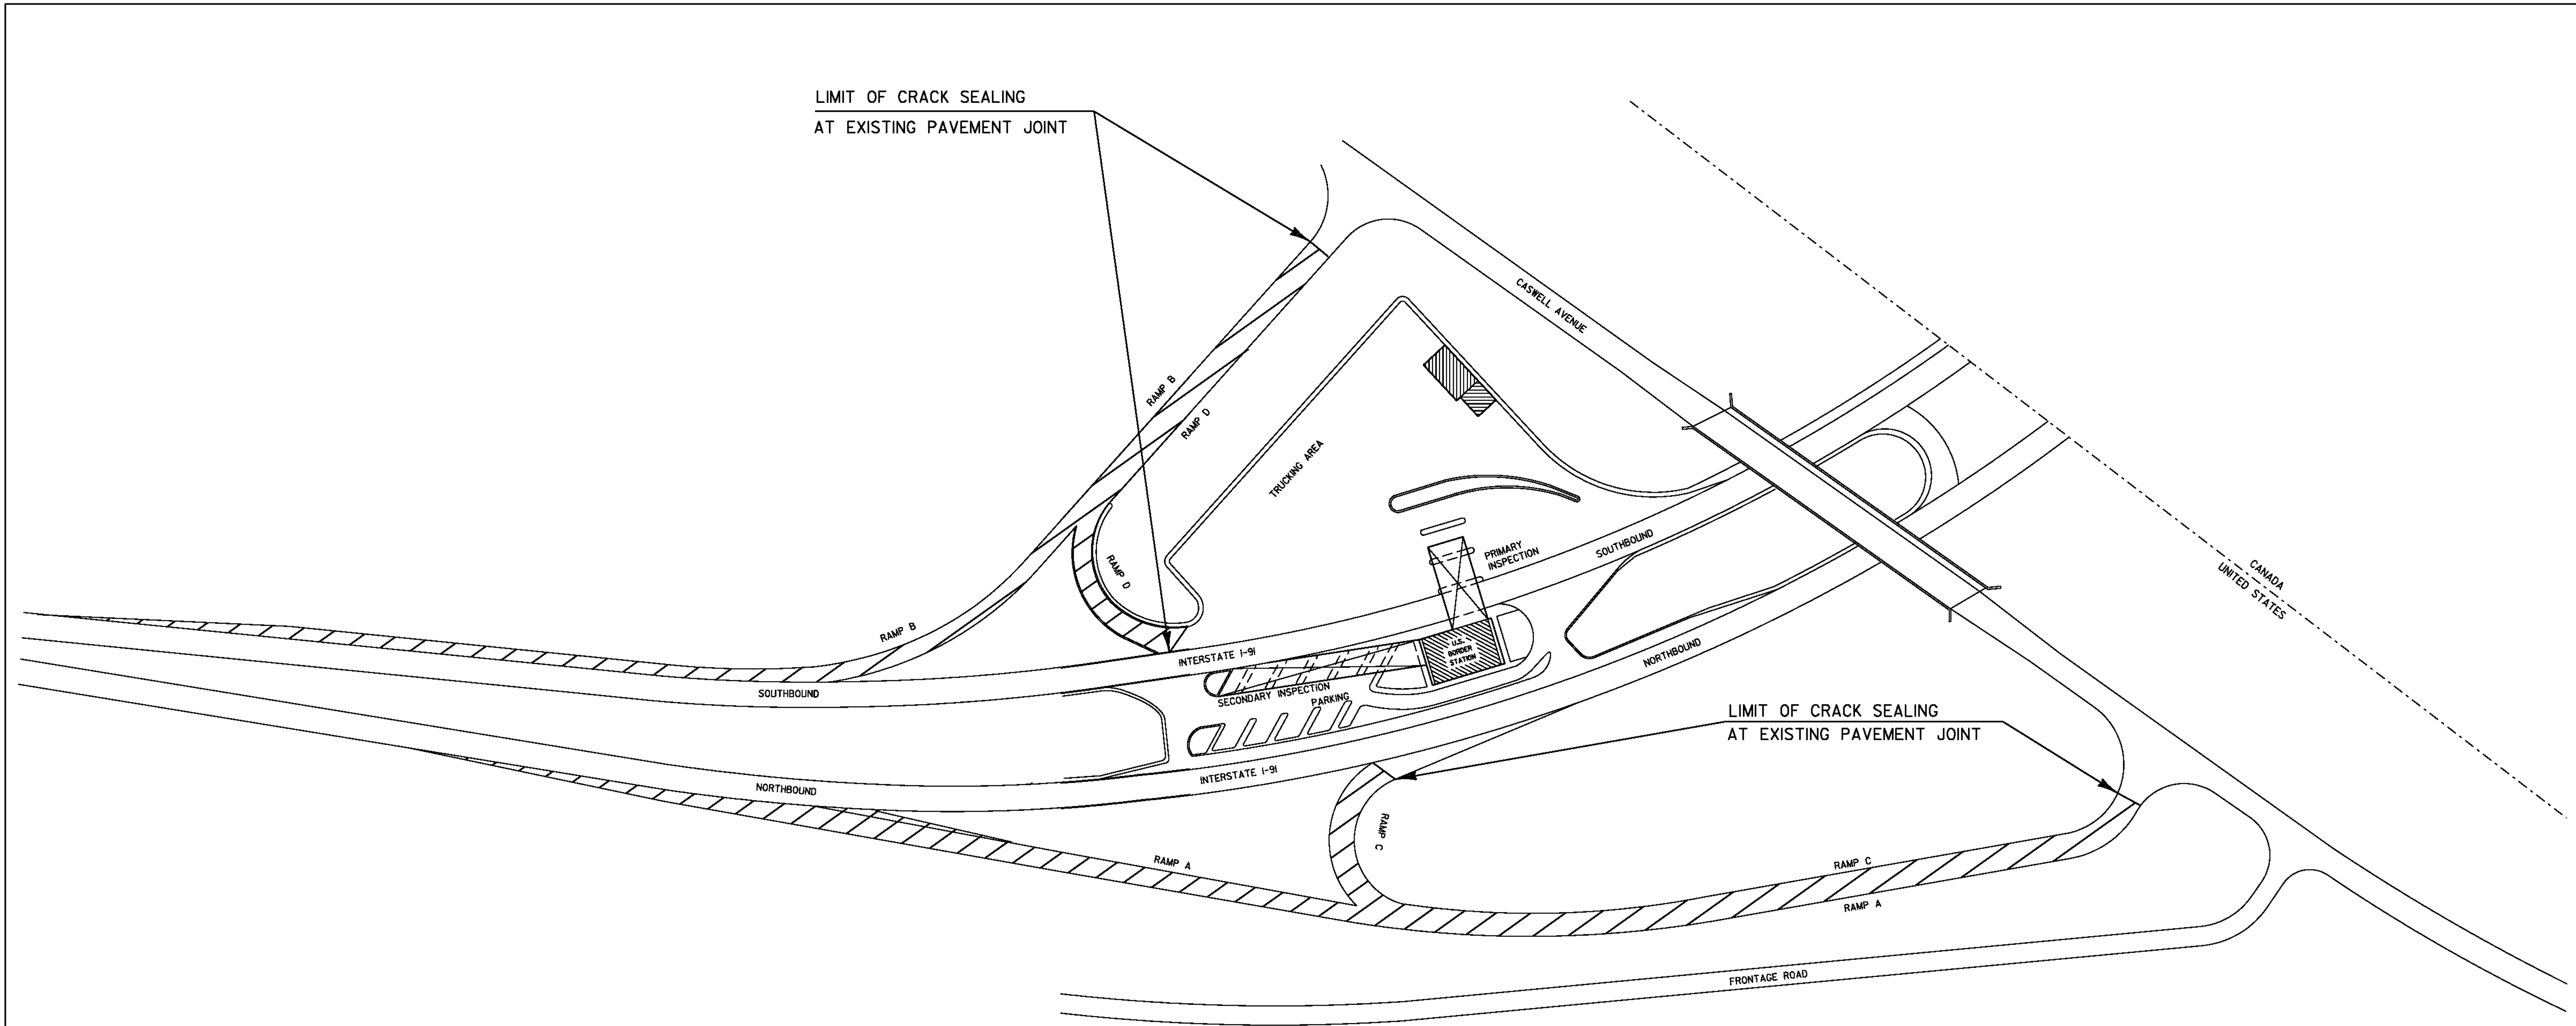

DERBY LINE INTERCHANGE # 29
I-91

NOT TO SCALE

RAMPS REQUIRING CRACK SEALING

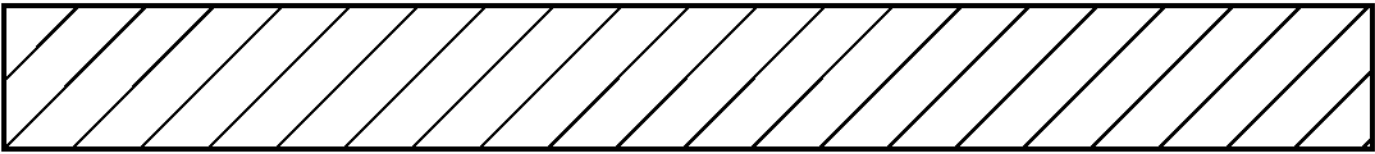

INTERCHANGE DETAIL SHEET # 10	PROJECT NAME: STATEWIDE	
	PROJECT NUMBER: STP CRAK(30)	
	FILE NAME: pl2k010.dgn	PLOT DATE: 12-APR-2012
	PROJECT LEADER: FOWLER	DRAWN BY: LOCKE
	DESIGNED BY: LOCKE	CHECKED BY: PAVT MGMT
	pl2k010Int10.I	SHEET 15 OF 18