



TRAFFIC CONTROL NOTES - I-91 & I-89:
SEE NOTES ON TRAFFIC CONTROL SHEETS (1) AND (2).

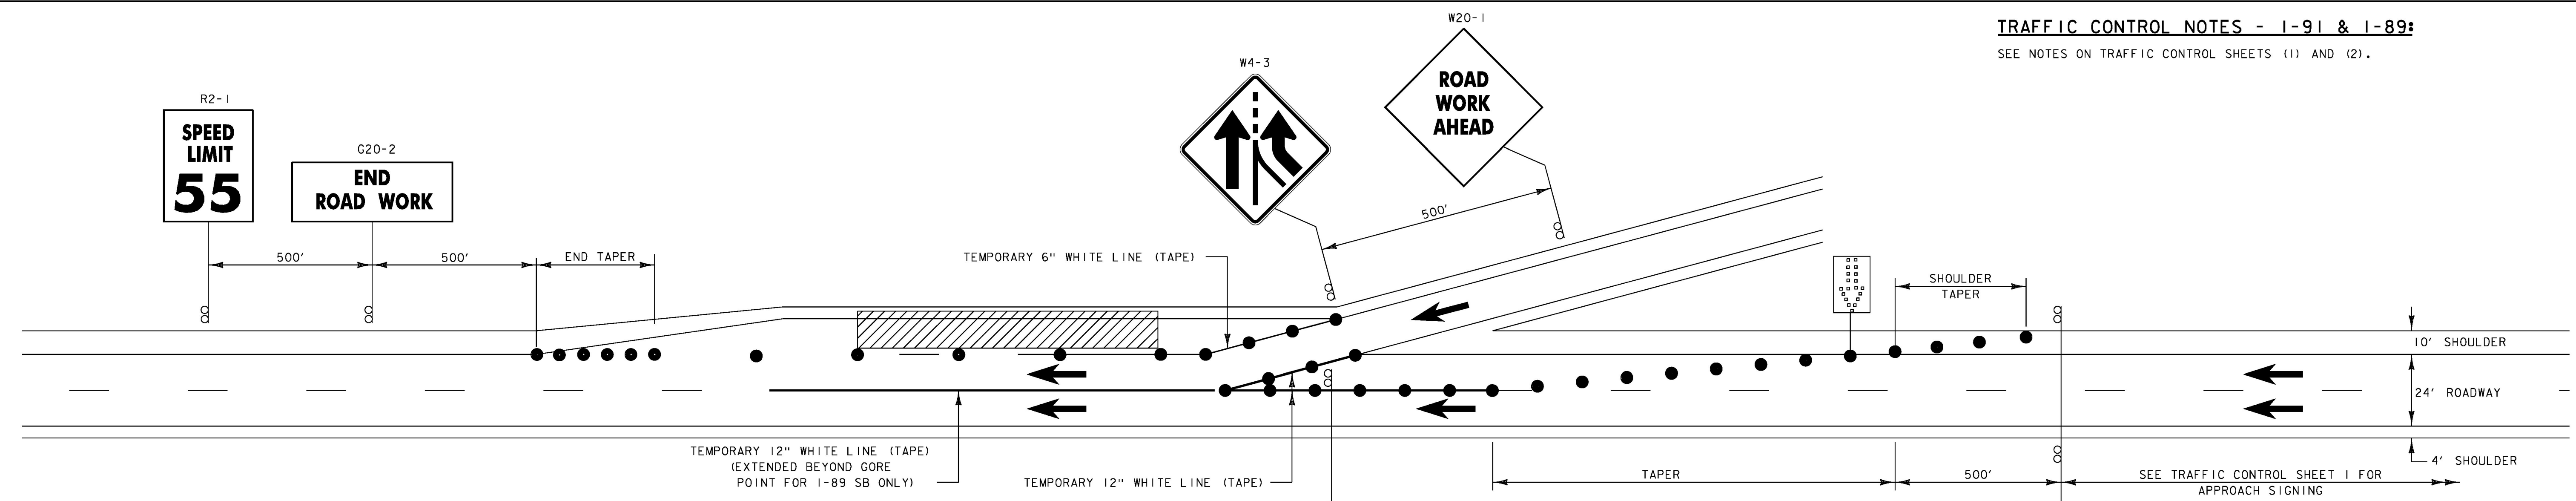

TRAFFIC CONTROL ON I-89, ACCEL LANE CLOSED
BRIDGE 42 (SOUTHBOUND)
NOT TO SCALE

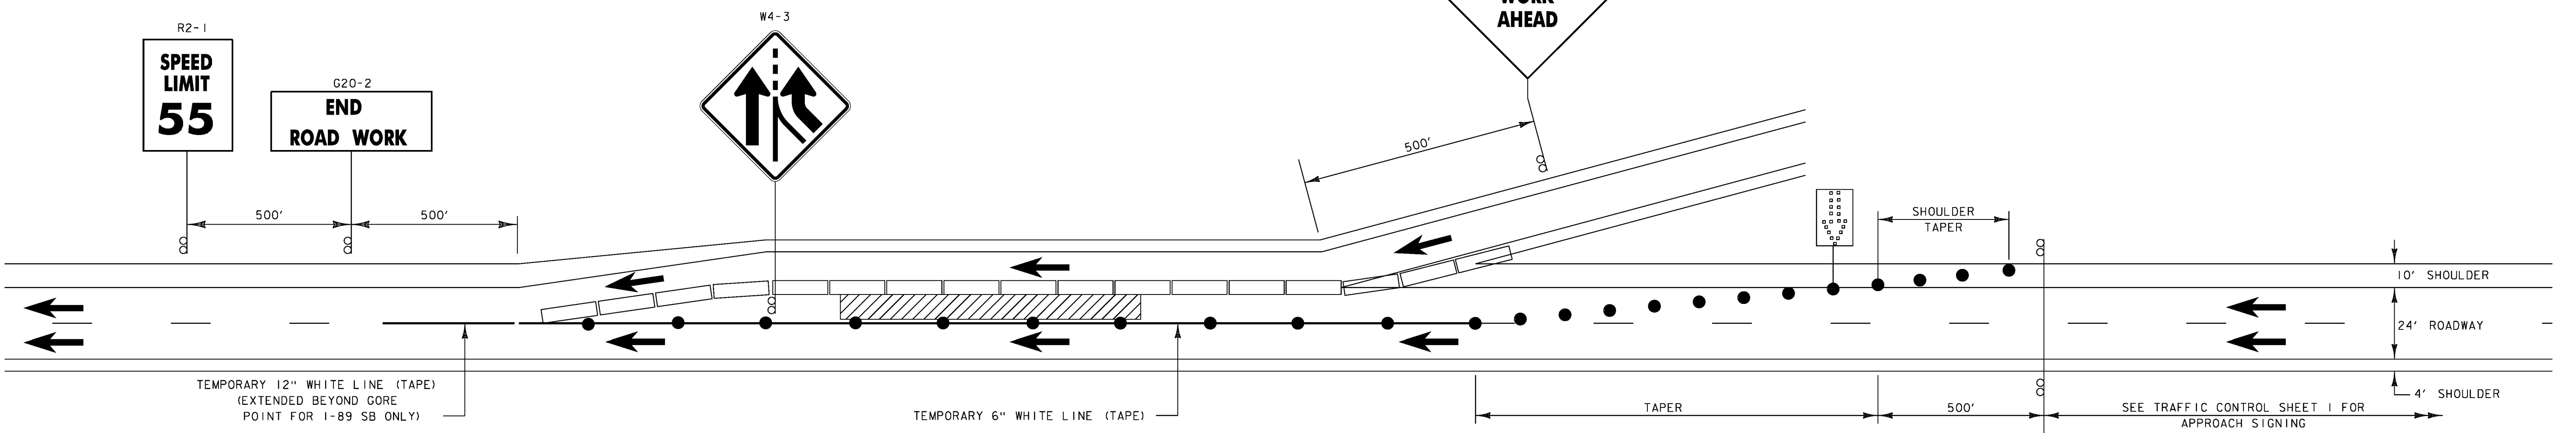

TRAFFIC CONTROL ON I-89, RIGHT LANE CLOSED
BRIDGE 42 (SOUTHBOUND)
NOT TO SCALE

WORK ZONE
G20-5AP
SPEED LIMIT
R2-1
45

WORK ZONE
G20-5AP
SPEED LIMIT
R2-1
45

TRAFFIC CONTROL SHEET (3)

| | |
|-----------------|------------------|
| PROJECT NAME: | WINDSOR-HARTFORD |
| PROJECT NUMBER: | IM BPNT (13) |
| FILE NAME: | z525457tc_3.dgn |
| PROJECT LEADER: | G.K.DONINGTON |
| DESIGNED BY: | S.BROWN |
| tc3.dgn | |
| PLOT DATE: | 25-JUNE-2015 |
| DRAWN BY: | S.BROWN |
| CHECKED BY: | J.KHERA |
| SHEET II | OF 36 |

