


TRAFFIC CONTROL NOTES - INTERSTATE RAMP C:


SEE NOTES ON TRAFFIC CONTROL SHEETS (1) AND (2).

1. THE TRAFFIC CONTROL PLAN SHOWN IS A SCHEMATIC ONLY AND SHOULD BE USED AS A REFERENCE. THE CONTRACTOR SHALL SUBMIT A SITE SPECIFIC TRAFFIC CONTROL PLAN FOR BRIDGES 41N AND 41S TO VTRANS FOR APPROVAL. PAYMENT FOR PREPARING AND SUBMITTING THE TRAFFIC CONTROL PLAN, AND MAKING NECESSARY REVISIONS TO THE PLAN, WILL BE INCLUDED IN THE UNIT PRICE BID FOR CONTRACT ITEM 641.10 - TRAFFIC CONTROL. THE CONTRACTOR SHALL ALLOW TWO WEEKS FOR APPROVAL OF THE TRAFFIC CONTROL PLAN. NO WORK SHALL COMMENCE UNTIL THE CONTRACTOR HAS AN APPROVED TRAFFIC CONTROL PLAN.

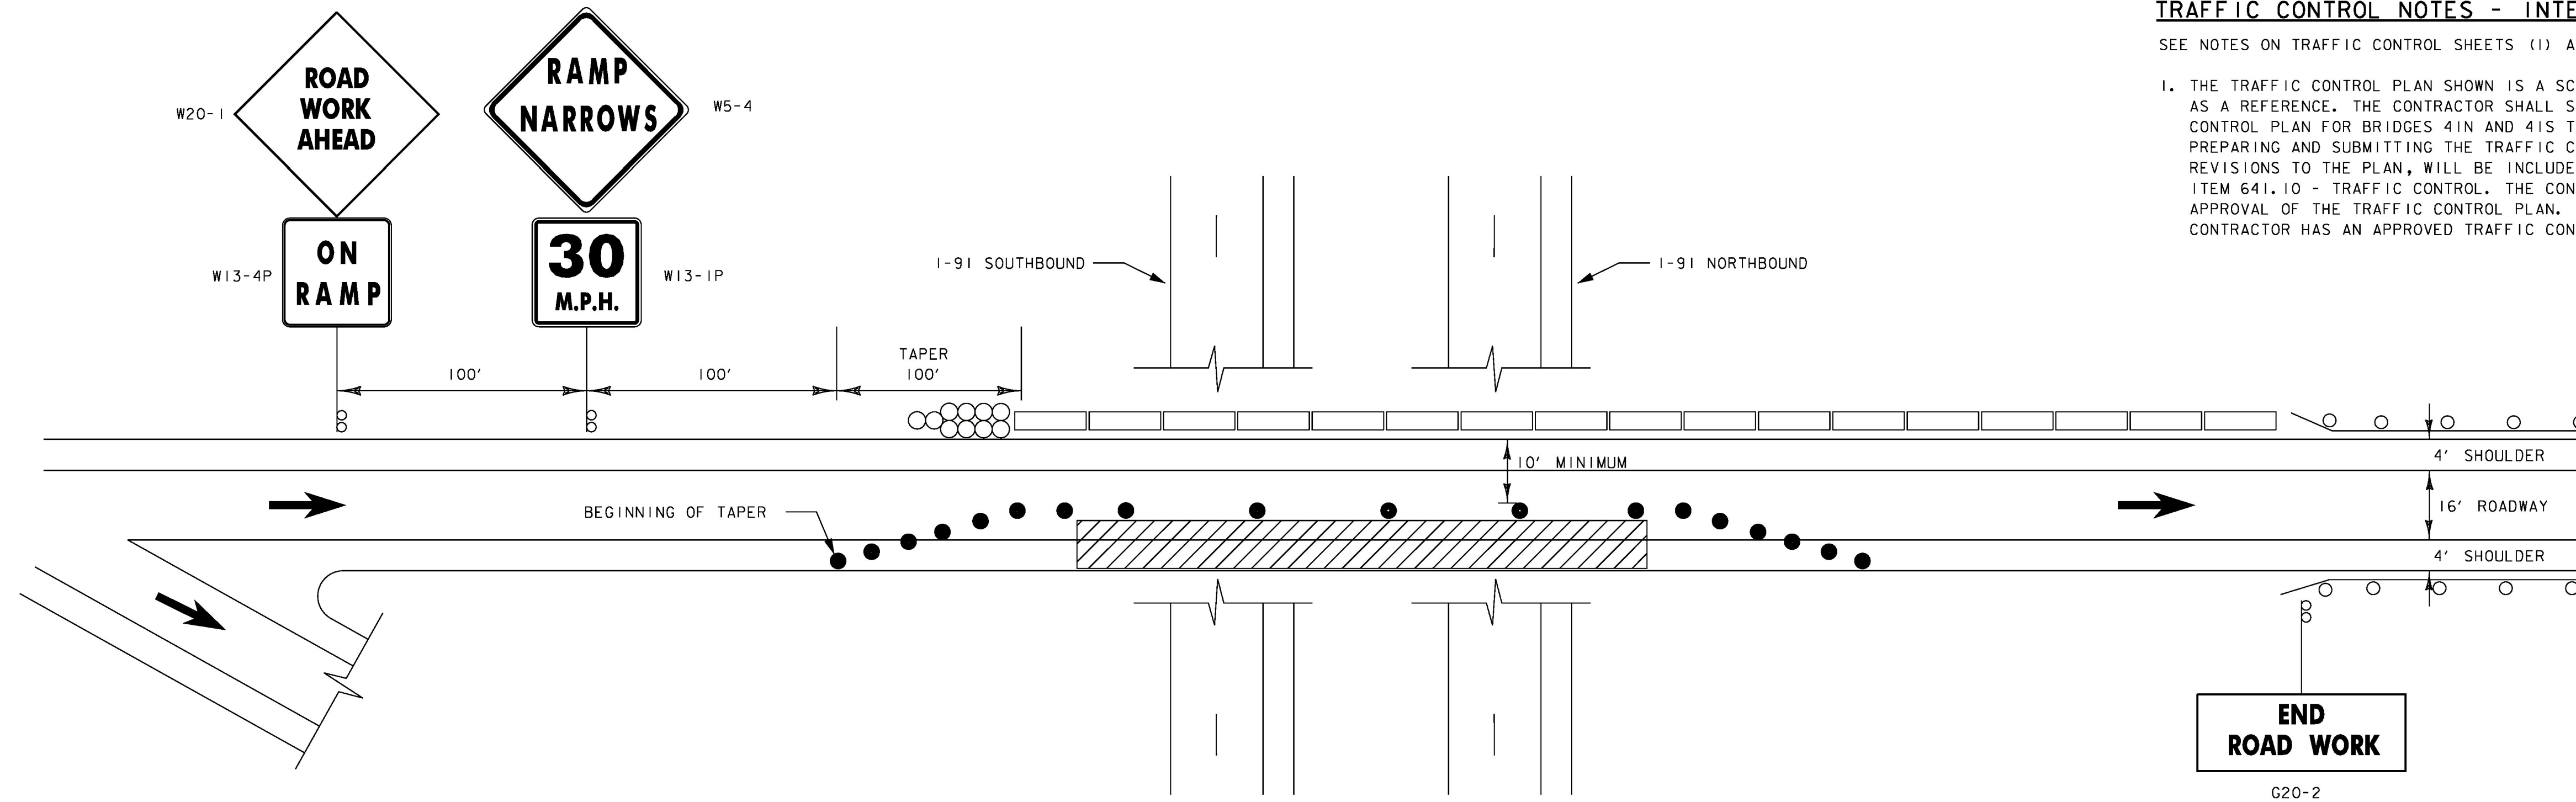

**TRAFFIC CONTROL ON I-91 RAMP C, LANE SHIFT LEFT
BRIDGES 41N & 41S**

NOT TO SCALE

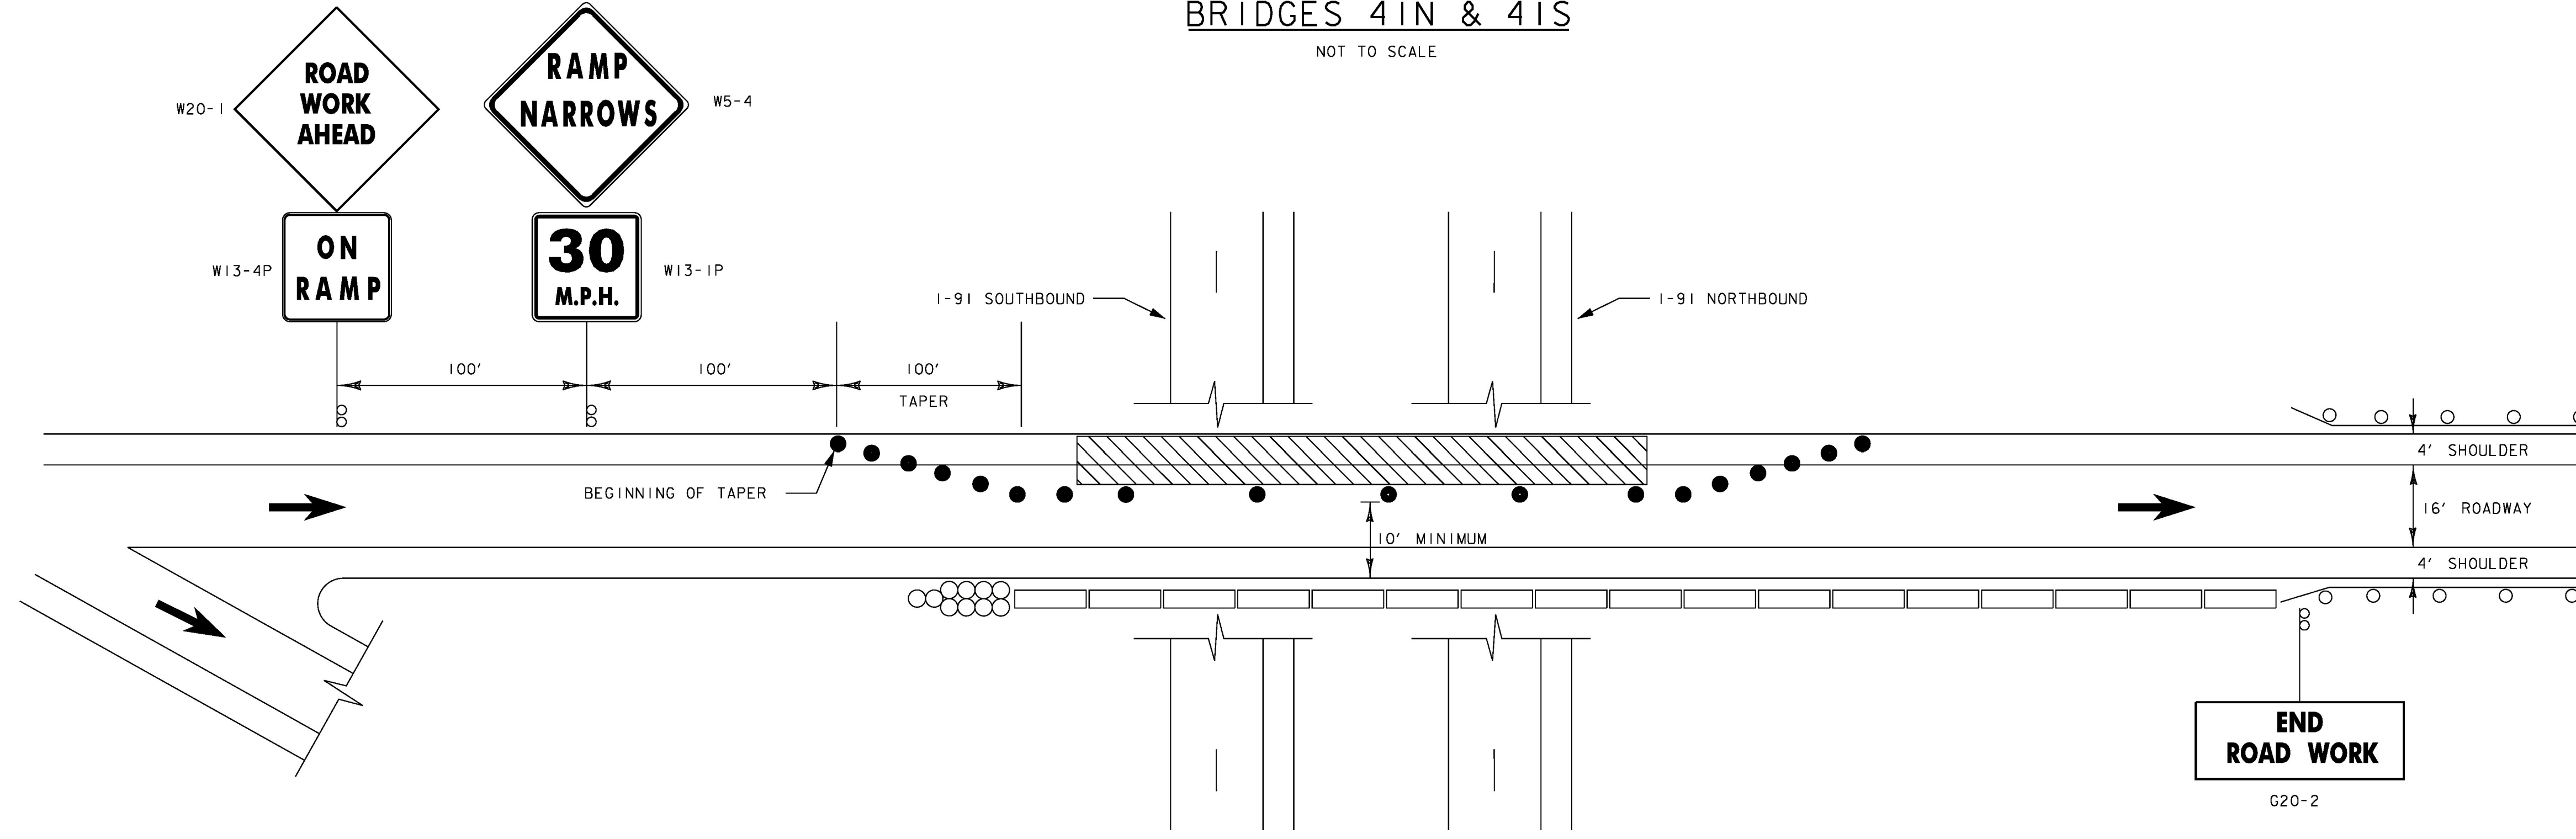

**TRAFFIC CONTROL ON I-91 RAMP C, LANE SHIFT RIGHT
BRIDGES 41N & 41S**

NOT TO SCALE

LEGEND

- FLOW OF TRAFFIC
- FLAGGER
- WORK AREA
- REFLECTORIZED PLASTIC DRUM
- TEMPORARY CONCRETE BARRIER
- IMPACT ATTENUATOR

**TRAFFIC CONTROL
SHEET (5)**

PROJECT NAME:	WINDSOR-HARTFORD
PROJECT NUMBER:	IM BPNT (13)
FILE NAME:	z525457tc_5.dgn
PROJECT LEADER:	G.K.DONINGTON
DESIGNED BY:	S.BROWN
tc5.dgn	
PLOT DATE:	25-JUNE-2015
DRAWN BY:	S.BROWN
CHECKED BY:	J.KHERA
SHEET 13	OF 36

