
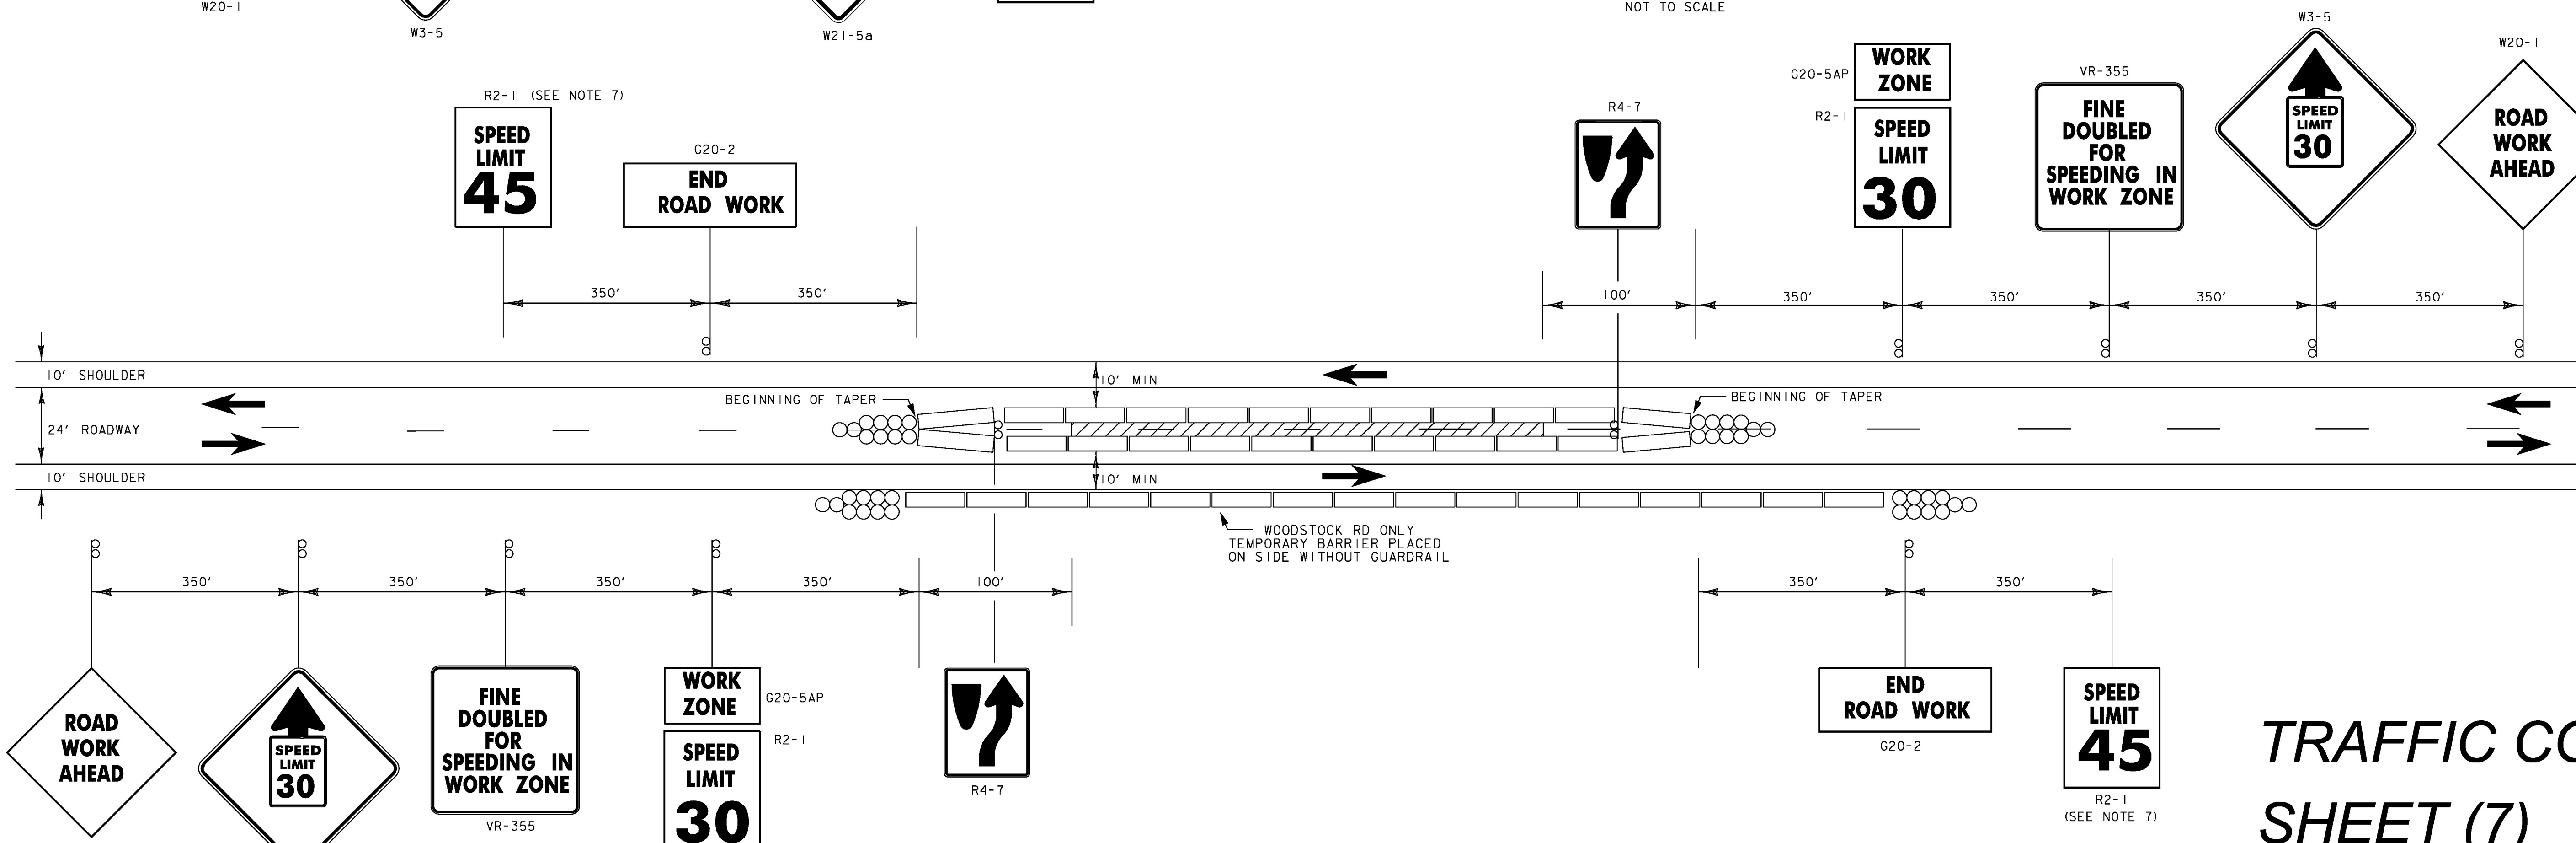


**TRAFFIC CONTROL NOTES - LOCAL ROADS:**

NOTES CONTINUED FROM TRAFFIC CONTROL SHEET (6):

- 6. THE SPEED LIMIT WILL BE REDUCED TO 10MPH LESS THAN THE POSTED SPEED LIMIT IN THE WORK ZONE FOR WOODSTOCK ROAD AND BUGBEE STREET UNLESS OTHERWISE SHOWN. ANY EXISTING SPEED LIMIT SIGNS WITHIN THE SPEED REDUCTION AREA SHALL BE COMPLETELY COVERED.

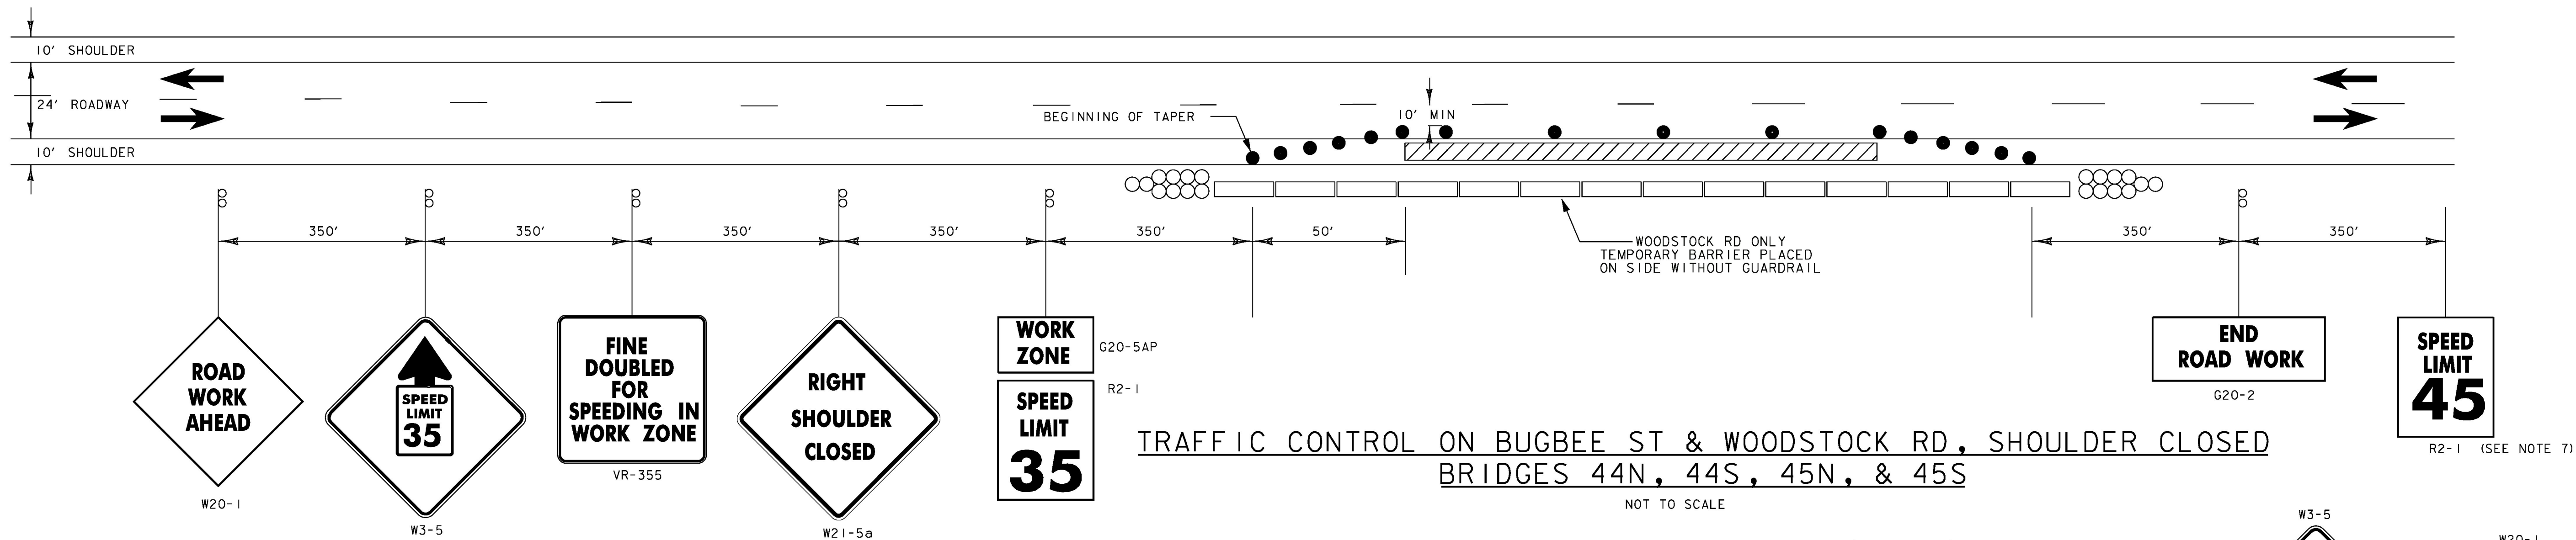

# TRAFFIC CONTROL SHEET (7)

PROJECT NAME:	WINDSOR-HARTFORD
PROJECT NUMBER:	IM BPNT (I3)
FILE NAME:	z525457tc_7.dgn
PROJECT LEADER:	G.K.DONINGTON
DESIGNED BY:	S.BROWNE
tc7.dgn	
PLOT DATE:	25-JUNE-2015
DRAWN BY:	S.BROWNE
CHECKED BY:	J.KHERA
SHEET 15	OF 36

