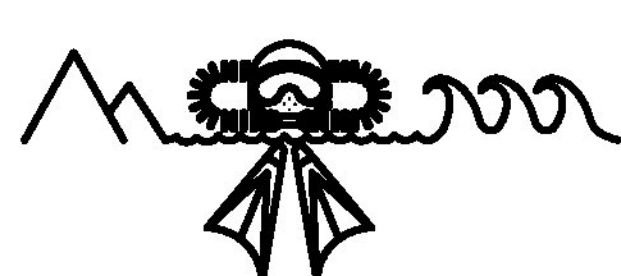


SAND BLASTED AND
PAINTED IN THE FIELD BY
MONOKO, LLC

8 ~ ANGLES ~ 10A1
REF: E1

NOTE: FIELD VERIFY FIELD BOLT LENGTH

BRIDGE 44 NORTH & SOUTH

SURFACE PREP: SSPC-SP2 FINISH: GALV PRIMER: N/A DFT: 1.0							HOLES: 1/16" UNO		REVISION					
SHIP QTY	ASSEMBLY QTY	SECTION	FT	INCH	ASSEMBLY MARK	SHIP MARK	REMARKS	WEIGHT	NO.	DATE	REVISION			
8		L2 1/2 x 2 1/2 x 5/16	?	?		10A1			NO.	DATE	INITIAL	DATE	INITIAL	DATE
8		HS 1/2"	0	1 3/4		10FBI	A325 FIELD BOLT		Weld:	INITIAL	DATE	Prep:	INITIAL	DATE
									Drill:	INITIAL	DATE	Fitter:	INITIAL	DATE
									GCI:	INITIAL	DATE	Load:	INITIAL	DATE
									 RELIANCE STEEL 94 SOUTH OAK CIRCLE, COLCHESTER, VT 05446 TEL 802-655-4810 FAX 802-655-9352 www.reliancesteelvt.com					
									CUSTOMER Monoko					
									PROJECT Bridge Downspouts & Components					
									DETAIL Angle Supports @ Scupper Repairs & Replacements					
									DRAWN/CHECKED	DATE	JOB NO.	DWG NO.	REV	
									RCL	FEB 2017	7324	10		

SHOP BOLTS: A325-TC
 W's - A992-50
 HSS - A500 Grd B
 Pipe - A53 Grd B
 Bars & P & L - A36
 ELECTRODES: E70XX/E71-T
 E DWG REF: E1
 ENGR DWG REF: E1
 SEQ / DIV:
 GRID LOCATION:
 TOS ELEVATION:
 NOTES: