

OPTIONAL STRUCTURAL TUBING ALTERNATE TO SUSPENDING SCAFFOLD FROM THE DIAPHRAGMS (SEE TYPICAL SUPPORT HANGER DETAIL 1)

PLACE SECTIONS OF COMPRESSIBLE PROTECTIVE MATERIAL AROUND EXISTING BRIDGE ELEMENTS TO PREVENT DAMAGE (TYP.)

SCAFFOLD SUPPORT HANGER (TYP.)

APPROXIMATELY 48 FT² OF AIR INLET OPENINGS OPPOSITE EXHAUST DUCTS*

MANLIFT (ALTERNATE TO THE SCAFFOLD)

SANDBAGS OR SIMILAR WEIGHTS PLACED AROUND THE BASE OF THE ACTIVE CONTAINMENT TO SECURE TARPULIN WALLS & SEAL ENCLOSURE (TYP.)


100% GROUND TARPULINS PLACED OVER ENTIRE CONTAINMENT AREA TO COLLECT ALL WASH WATER AND PAINT DISPOSAL DEBRIS.

* BASED ON MAXIMUM CONTAINMENT AREA OF 480 FT² AS MEASURED PERPENDICULAR TO THE DIRECTION OF CROSS-DRAFT (SEE VENTILATION SYSTEM TABLE ON GENERAL NOTES SHEETS)

NOTES:

1. THESE PLANS WERE PREPARED WITHOUT THE BENEFIT OF AS-BUILT BRIDGE PLANS. THE CONTRACTOR SHALL MAKE ALLOWANCE FOR BRIDGE ELEMENTS AND MODIFICATIONS NOT SHOWN ON THESE PLANS.
2. THE CONTRACTOR SHALL AVOID ATTACHING/CONNECTING TO BRIDGE ELEMENTS EXHIBITING SIGNIFICANT SECTION LOSS.
3. FOR ADDITIONAL DETAILS, SEE CONTAINMENT MISCELLANEOUS DETAILS SHEETS.
4. CONTRACTOR TO PROVIDE LIFE LINES MEETING OSHA 1910.66 APPENDIX C AS REQUIRED.
5. INSPECTIONS SHALL BE PERFORMED FROM MANLIFT.

TYPICAL SECTION
(MOBILE DUST COLLECTOR NOT SHOWN FOR CLARITY)

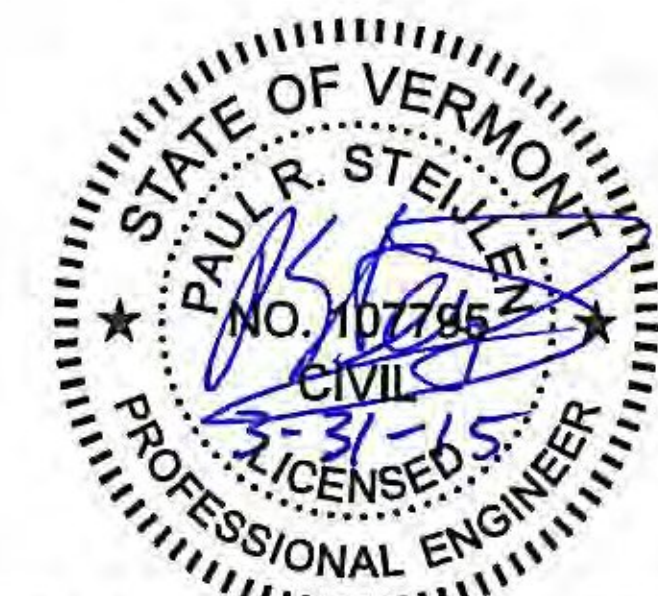

Bridge Nos. D62N & D62S (BRADFORD)

REVISIONS			PAUL STEJLEN P.E. P.E. LICENSE NUMBER 107795 A2B ENGINEERING, LLC. 5406 N. HOOVER BLVD., SUITE 12 TAMPA, FL 33634	MONOKO, LLC. 1037 PENINSULA AVENUE TARPON SPRINGS, FL 34689 PHONE (727) 940-3244 FAX (727) 279-8795	DRAWN BY: BDN 02/15 CHECKED BY: PDB 02/15 DESIGNED BY: MAT 02/15 CHECKED BY: PRS 02/15	VERMONT DEPARTMENT OF TRANSPORTATION			SHEET TITLE: CONTAINMENT SECTION DETAILS (1 OF 2)	REF. DWG. NO.
DATE	BY	DESCRIPTION				ROAD NO.	COUNTY	PROJECT ID		
						1-91	ORANGE	1M BPNT (14)	TEN BRIDGES ON OR OVER I-91 IMPROVEMENT PLANS	C-10