


PLAN
(BRIDGE 67N SHOWN,
BRIDGE 67S SIMILAR)

NOTES:

1. THESE PLANS WERE PREPARED WITHOUT THE BENEFIT OF AS-BUILT BRIDGE PLANS. THE CONTRACTOR SHALL MAKE ALLOWANCE FOR BRIDGE ELEMENTS AND MODIFICATIONS NOT SHOWN ON THESE PLANS.
2. WORK PHASE SHOWN SCHEMATICALLY. REFERENCE MOT PLANS FOR LIMITS OF WORK PHASES.
3. WORK PHASE MAY BE WORKED IN ANY ORDER AT THE CONVENIENCE OF THE CONTRACTOR'S MEANS AND METHODS, TRAFFIC PATTERNS AND DENSITY, OR OTHER SITE CHARACTERISTICS THAT INFLUENCE A PREFERRED WORK AREA.
4. THE CONTRACTOR HAS THE OPTION TO USE ADDITIONAL MOBILE DUST COLLECTORS, OR PLACE LONGITUDINAL OR TRANSVERSE INTERMEDIATE TARPULIN WALL.
5. FOR ADDITIONAL DETAILS, SEE CONTAINMENT MISCELLANEOUS DETAILS SHEETS.

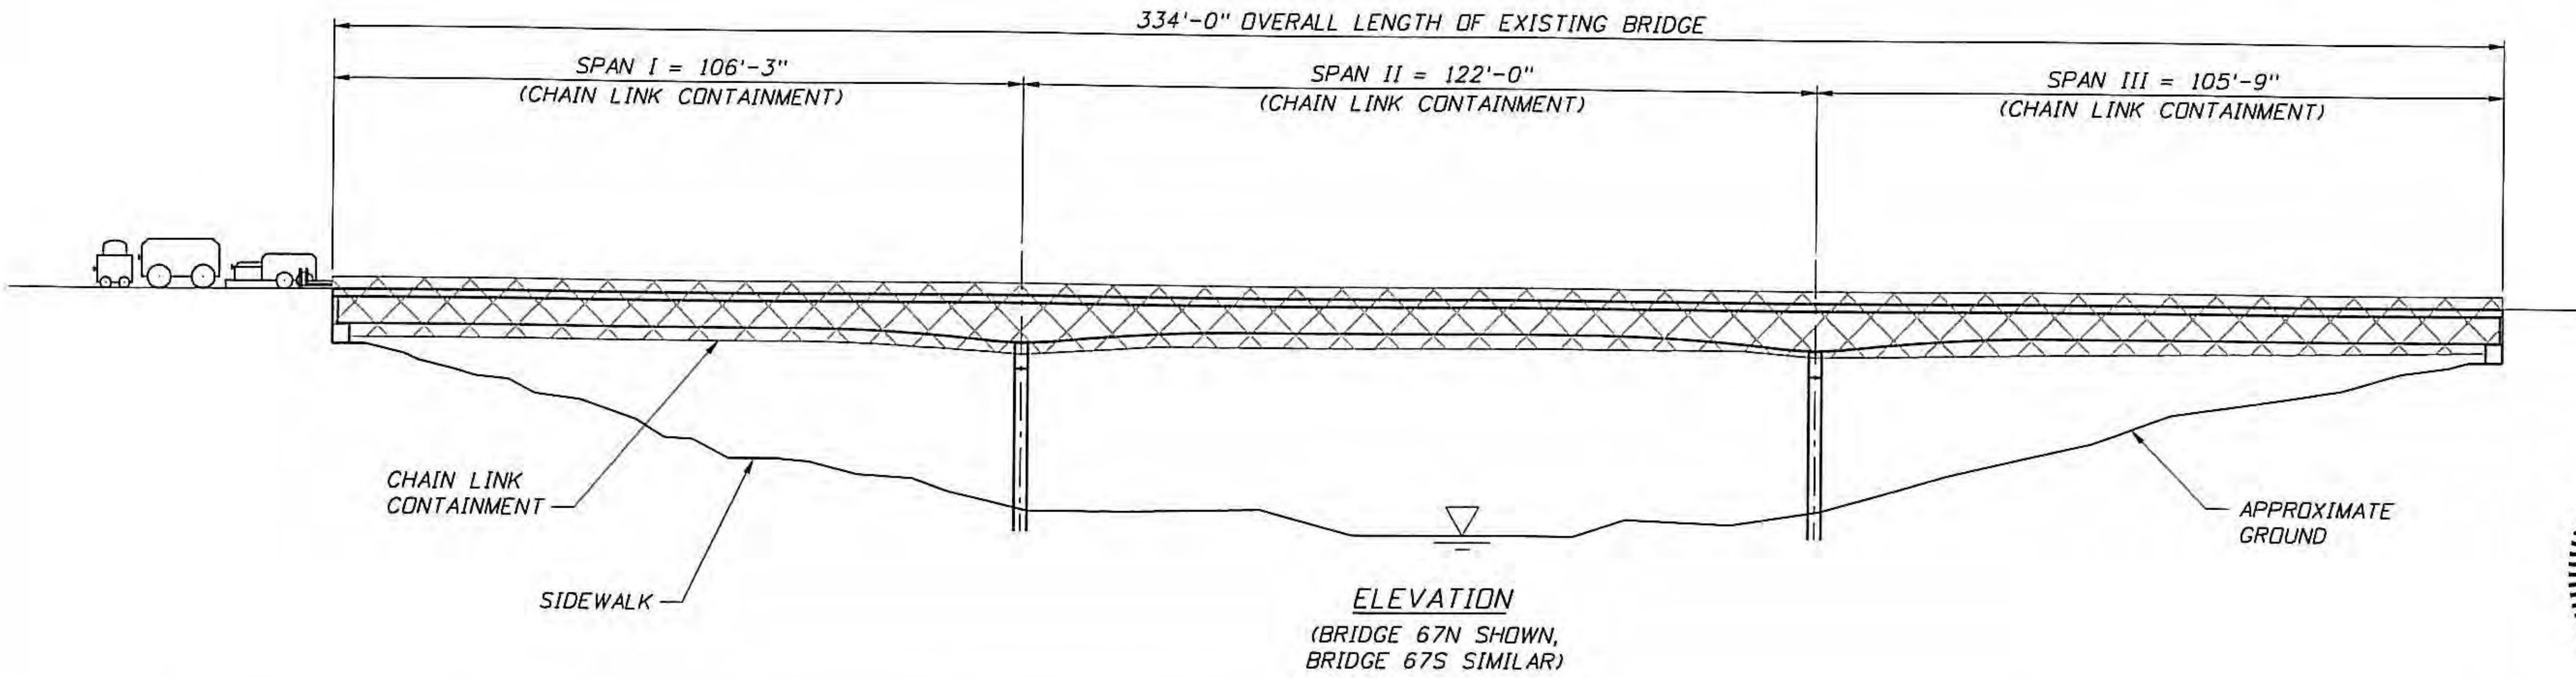

Bridge Nos. 67N & 67S (NEWBURY)

| REVISIONS | | | PAUL STEJLEN P.E. P.E. LICENSE NUMBER 107795 A2B ENGINEERING, LLC. 5406 N. HOOVER BLVD., SUITE 12 TAMPA, FL 33634 | MONOKO, LLC. 1037 PENINSULA AVENUE TARPON SPRINGS, FL 34689 PHONE (727) 940-3244 FAX (727) 279-8795 | VERMONT DEPARTMENT OF TRANSPORTATION | | | SHEET TITLE: PLAN AND ELEVATION | | REF. DWG. NO. |
|-----------|----|-------------|---|---|---|--------|--------------|---|-----------|---------------|
| DATE | BY | DESCRIPTION | | | ROAD NO. | COUNTY | PROJECT ID | PROJECT NAME: | SHEET NO. | |
| | | | | | 1-91 | ORANGE | 1N BPNT (14) | TEN BRIDGES ON OR OVER I-91 IMPROVEMENT PLANS | C-14 | |

p:\1187 monoko, llc\14 bradford-newbury lm bpnt\1 containment plan\cadd\B67PlanElev.dgn