



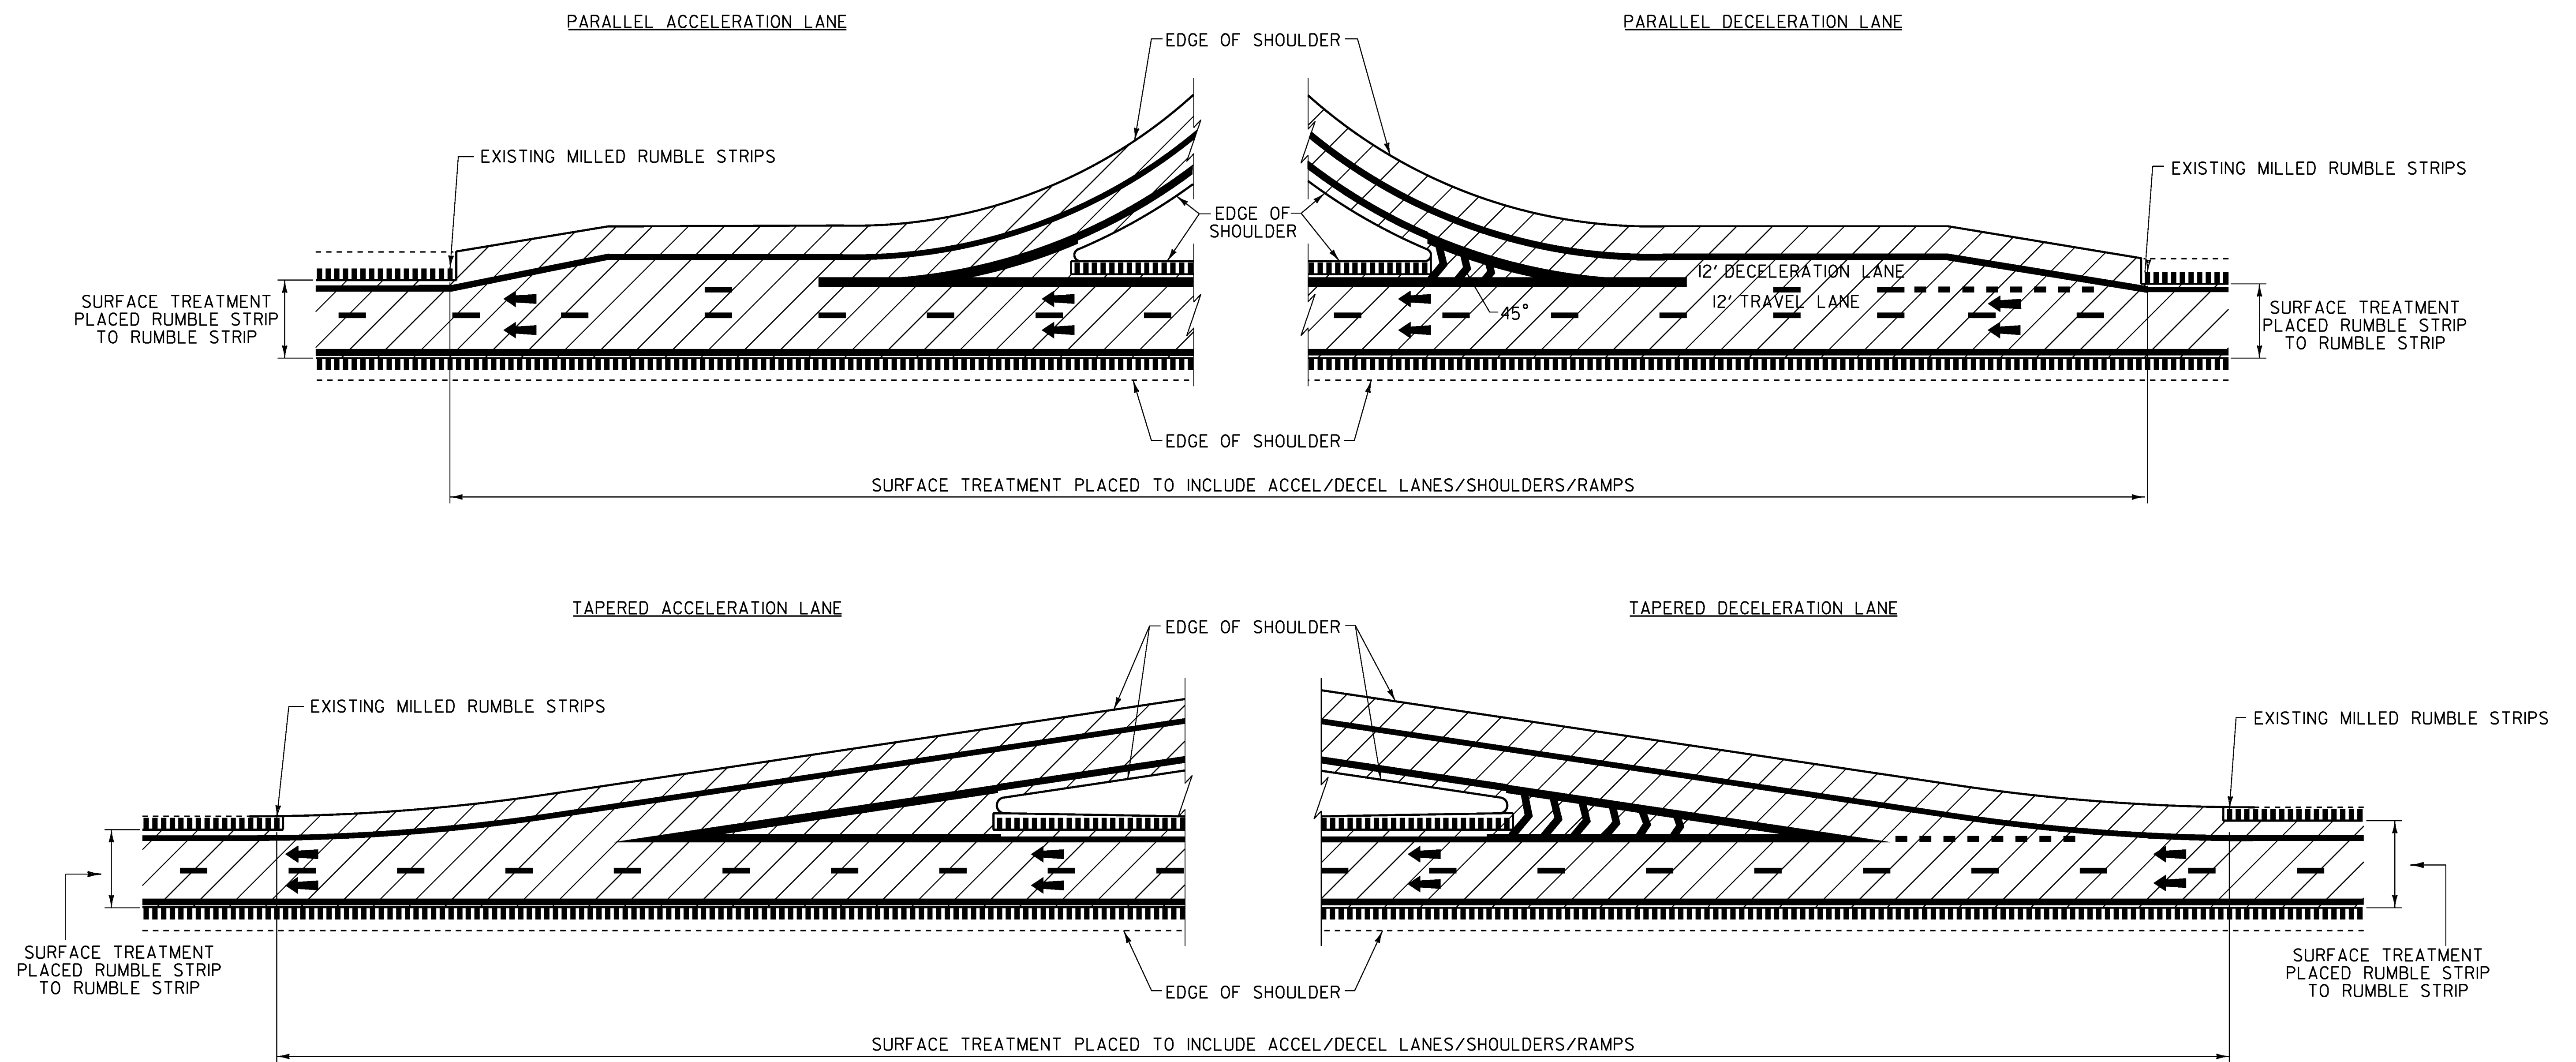

**TYPICAL INTERCHANGE CONSTRUCTION DETAILS**  
NOT TO SCALE

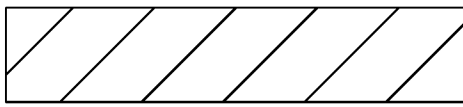

NOTES:  
I. LINE STRIPING SHOWN FOR REFERENCE ONLY.

**LEGEND**

-  SURFACE TREATMENT
-  DIRECTION OF TRAFFIC FLOW
-  EXISTING MILLED RUMBLE STRIPS

**TYPICAL  
INTERCHANGE  
CONSTRUCTION  
DETAILS**

PROJECT NAME: RICHMOND - COLCHESTER  
PROJECT NUMBER: IM SURF (38)

FILE NAME: I3aI36\pl3aI36.dgn  
PROJECT LEADER: M. FOWLER  
DESIGNED BY: LOCKE  
IPARM FILE NAME: pl3aI36+1cd.t

PLOT DATE: 19-DEC-2013  
DRAWN BY: LOCKE  
CHECKED BY: FOWLER  
SHEET 14 OF 41