


**INTERSTATE ROUTE 89
SOUTHBOUND
(MM 87.770)**

INTERCHANGE 14
SEE DETAILS ON
SHEETS 24 - 27


INTERCHANGE 15
SEE DETAILS ON
SHEET 28

**INTERSTATE ROUTE 89
NORTHBOUND
(MM 87.397)**

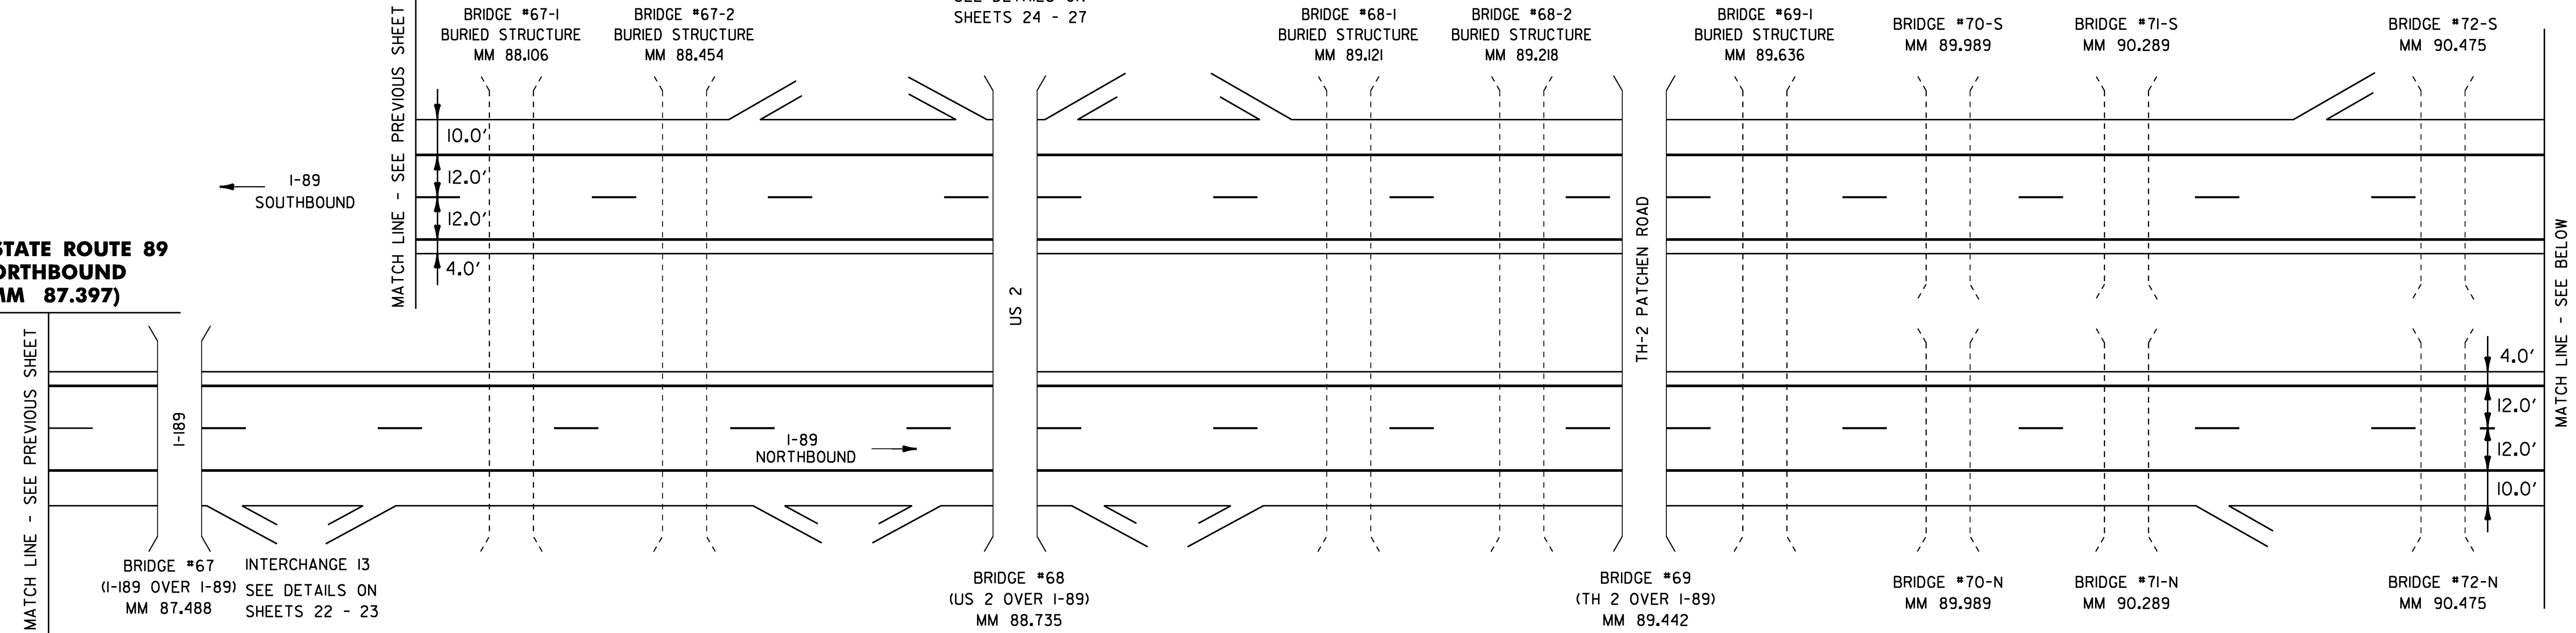

**INTERSTATE ROUTE 89
NORTHBOUND & SOUTHBOUND
(MM 91.880)
END PROJECT IM SURF(38)**

INTERCHANGE 16
SEE DETAILS ON
SHEET 29 - 30

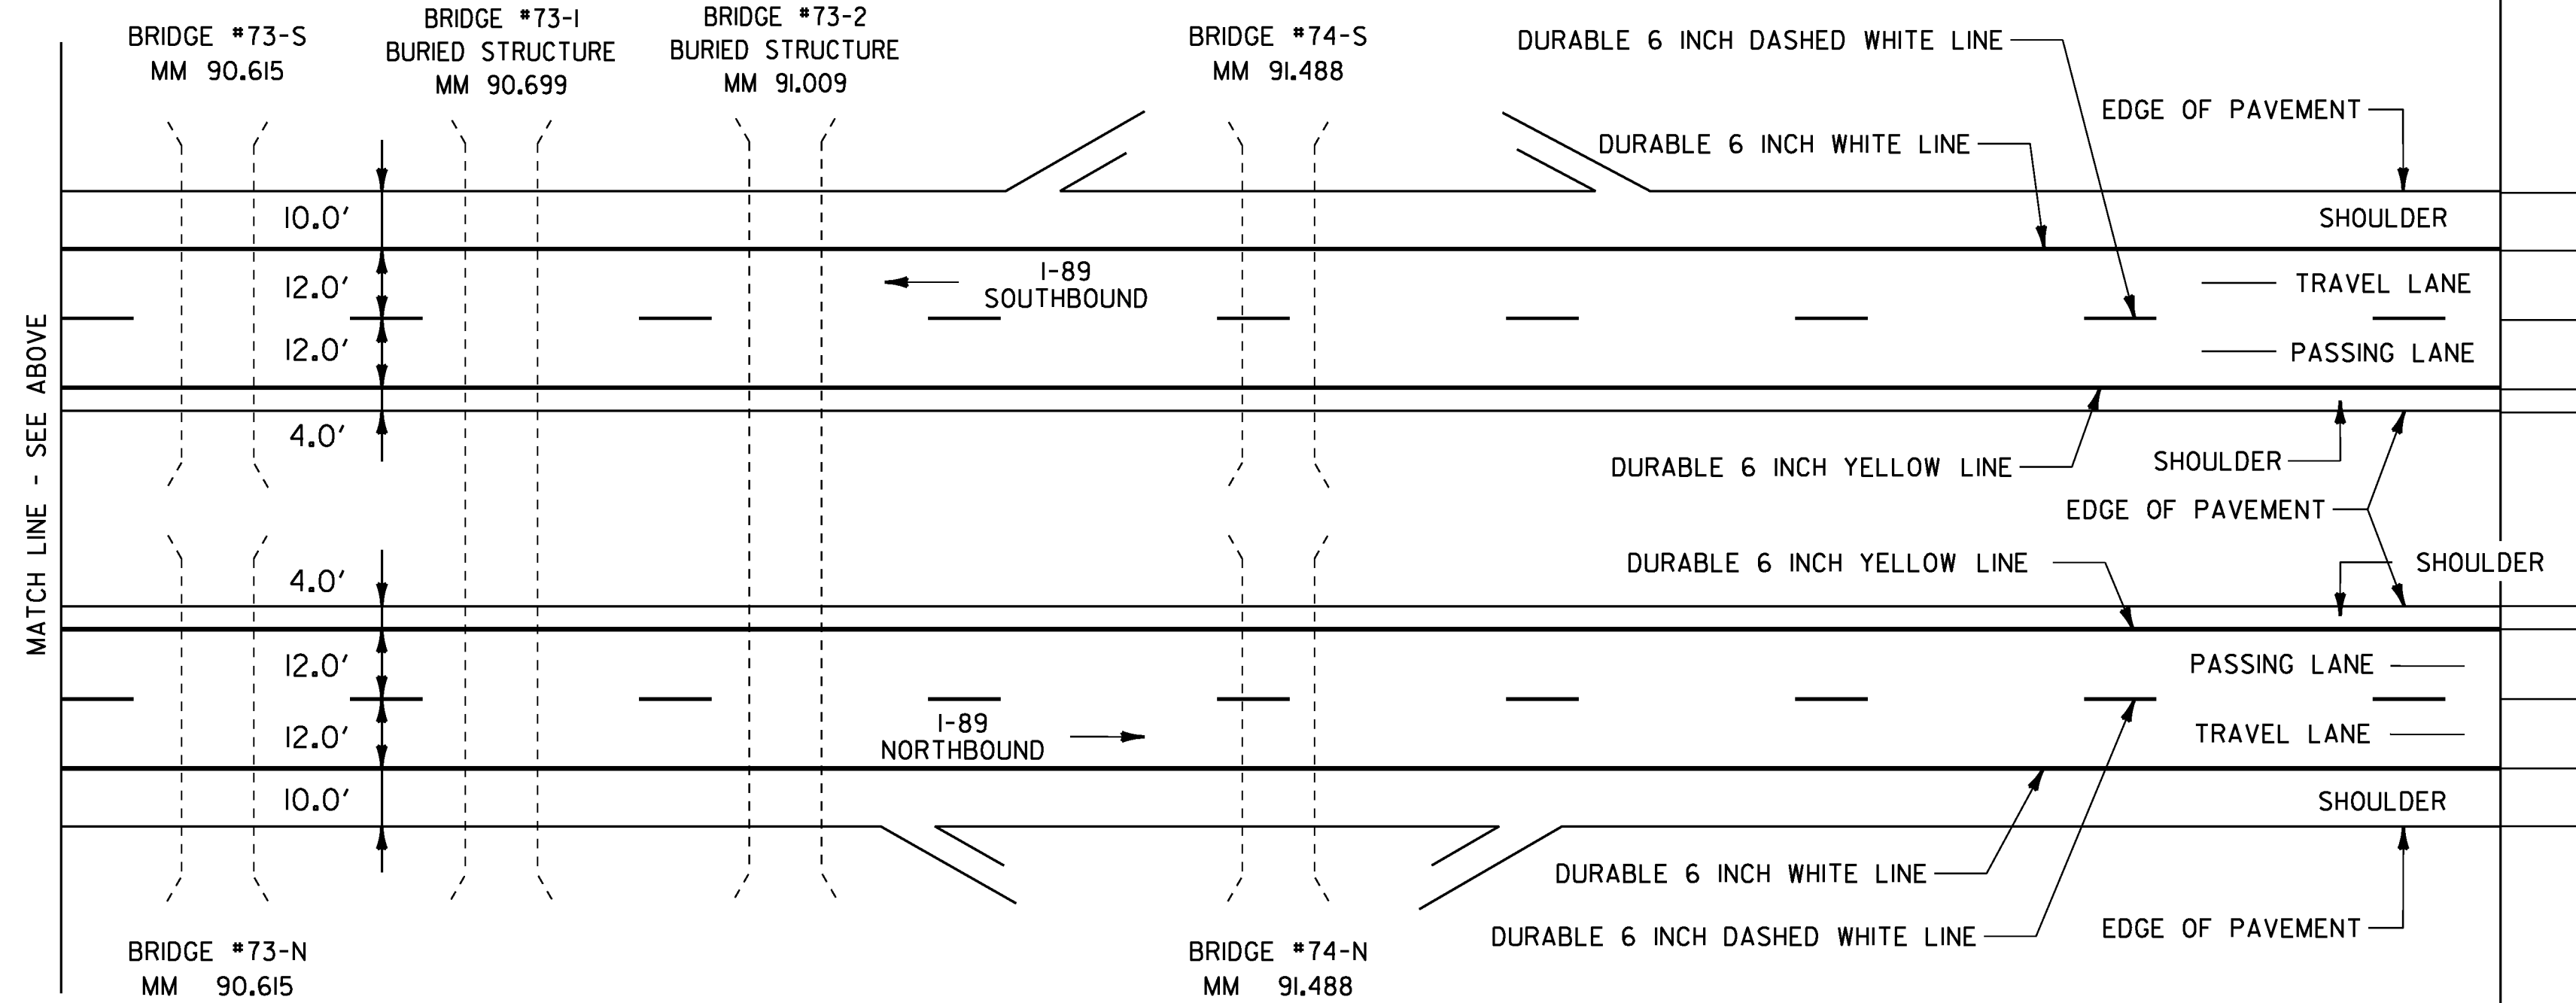

TEMPORARY 6 INCH WHITE LINE, PAINT

M. M. 87.397 - M. M. 91.880 NB (SOLID RT)
M. M. 87.397 - M. M. 91.880 NB (DASHED)
M. M. 87.770 - M. M. 91.880 SB (SOLID LT)
M. M. 87.770 - M. M. 91.880 SB (DASHED)

TEMPORARY 6 INCH YELLOW LINE, PAINT

M. M. 87.397 - M. M. 91.880 NB (SOLID LT)
M. M. 87.770 - M. M. 91.880 SB (SOLID RT)

DURABLE 6 INCH WHITE LINE, POLYUREA

M. M. 87.397 - M. M. 91.880 NB (SOLID RT)
M. M. 87.397 - M. M. 91.880 NB (DASHED)
M. M. 87.770 - M. M. 91.880 SB (SOLID LT)
M. M. 87.770 - M. M. 91.880 SB (DASHED)

DURABLE 6 INCH YELLOW LINE, POLYUREA

M. M. 87.397 - M. M. 91.880 NB (SOLID LT)
M. M. 87.770 - M. M. 91.880 SB (SOLID RT)

TO
ST. ALBANS

NOT TO SCALE

PAVEMENT MARKING DETAIL SHEET 2 MAINLINE	PROJECT NAME:	RICHMOND - COLCHESTER
	PROJECT NUMBER:	IM SURF (38)
	FILE NAME:	pl3a136.dgn
	PROJECT LEADER:	M. FOWLER
	DESIGNED BY:	LOCKE
	IPARM FILE NAME:	pl3a136pmd2.1
	PLOT DATE:	19-DEC-2013
	DRAWN BY:	LOCKE
	CHECKED BY:	FOWLER
	SHEET	18 OF 41