


I 89 NB Richmond-Colchester IM SURF(38) IRI Profile

Profiled 9/27/2013

NB Travel Lane Avg. IRI = 56.4 NB Pass Lane Avg. IRI = 47.2

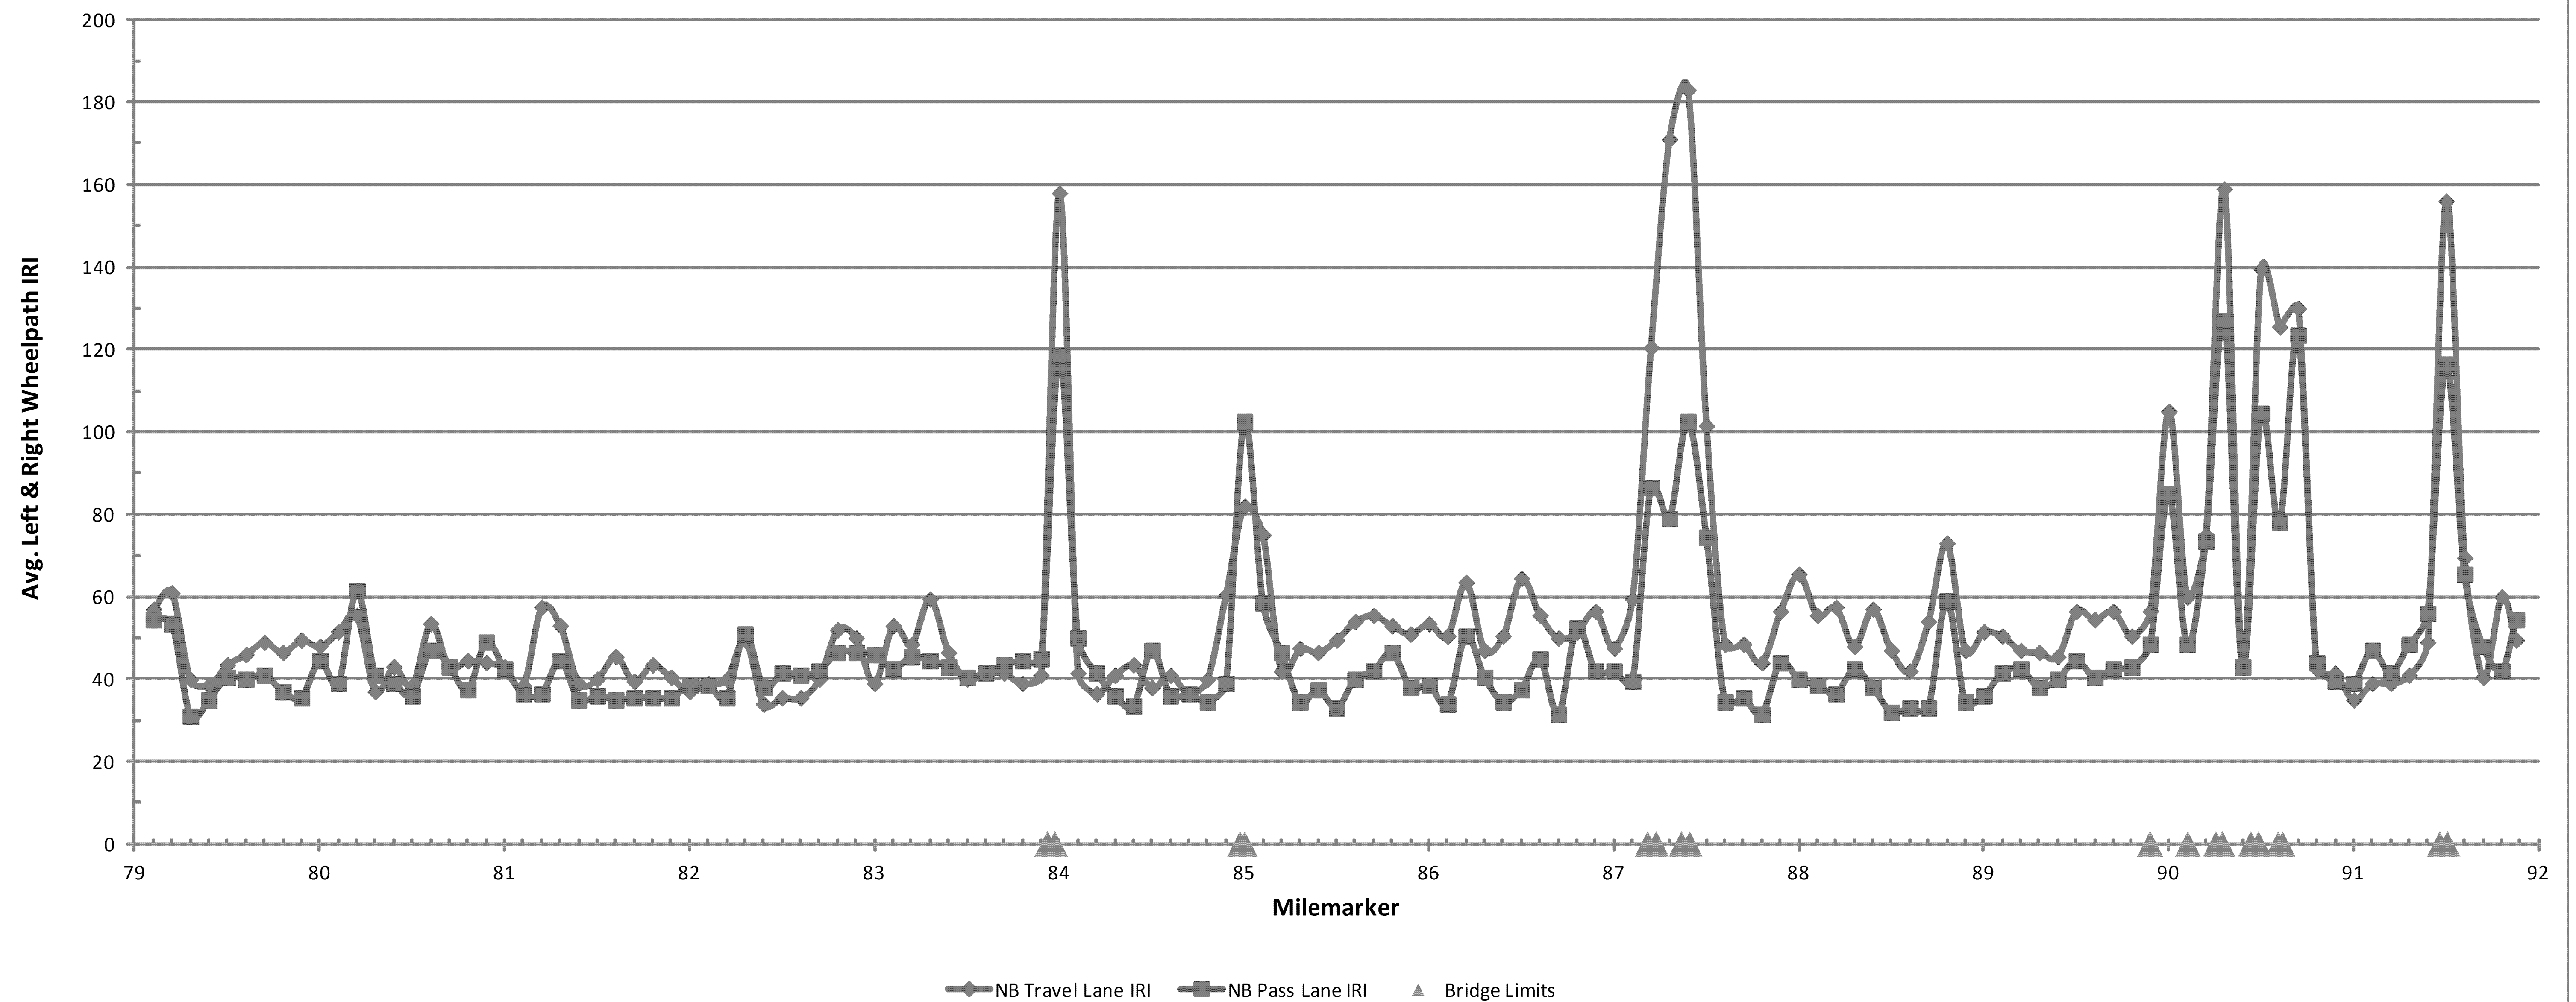

FOR INFORMATIONAL PURPOSES ONLY

ROUGHNESS DATA INFORMATION SHEET NB

PROJECT NAME:	RICHMOND - COLCHESTER	
PROJECT NUMBER:	IM SURF (38)	
FILE NAME: pl3a136.dgn	PROJECT LEADER: M. FOWLER	PLOT DATE: 19-DEC-2013
DESIGNED BY: LOCKE	DRAWN BY: LOCKE	CHECKED BY: FOWLER
IPARM FILE NAME: pl3a136rufnb.1	SHEET 38 OF 41	