


**I 89 NB Richmond-Colchester IM SURF(38) Rut Profile**  
 Profiled 9/27/2013

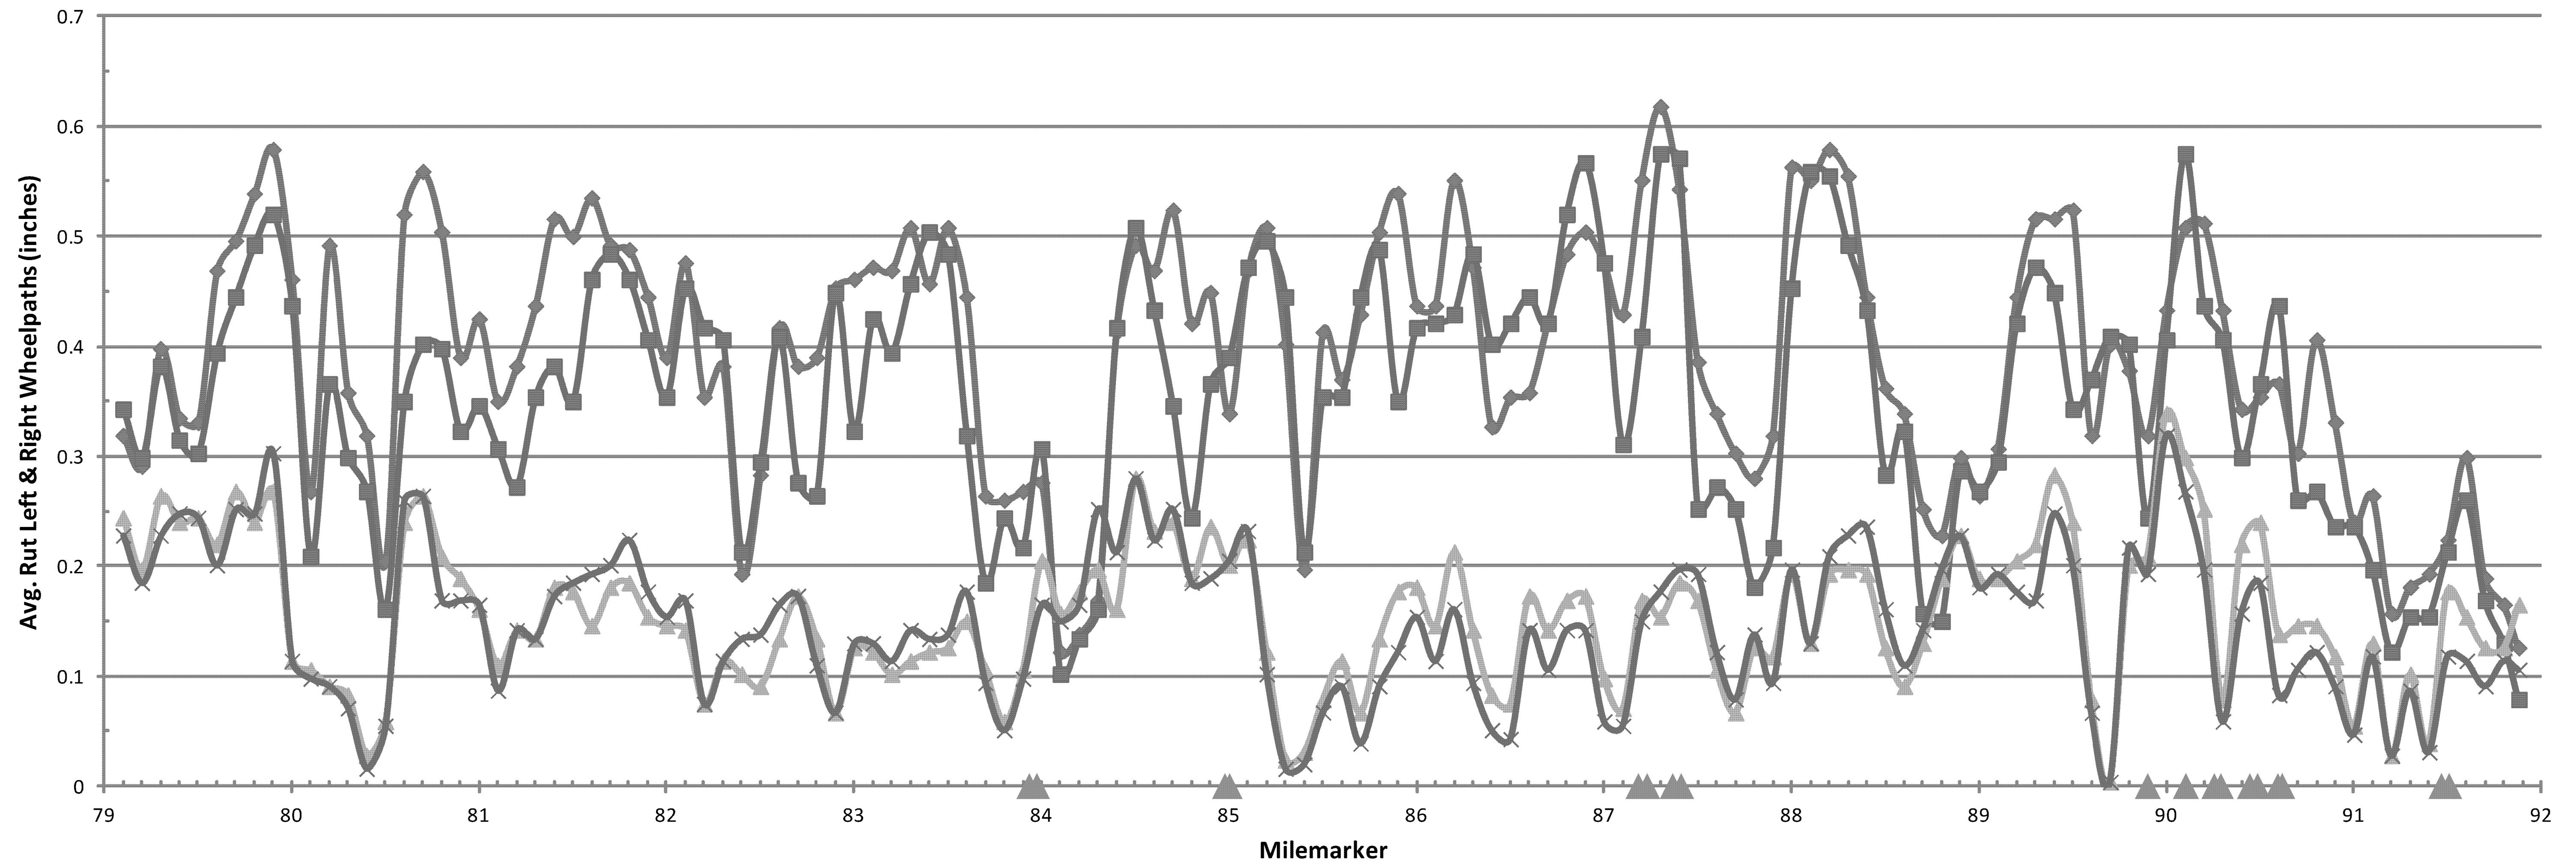

◆ NB Travel Lane LWP Rut    
 ■ NB Travel Lane RWP Rut    
 ▲ NB Pass Lane LWP Rut    
 ✕ NB Pass Lane RWP Rut    
 ▲ Bridge Limits

**FOR INFORMATIONAL PURPOSES ONLY**

<b>RUTTING DATA INFORMATION SHEET NB</b>	PROJECT NAME:	RICHMOND - COLCHESTER
	PROJECT NUMBER:	IM SURF (38)
	FILE NAME: pi3a136.dgn	PLOT DATE: 19-DEC-2013
PROJECT LEADER: M. FOWLER	DRAWN BY: LOCKE	
DESIGNED BY: LOCKE	CHECKED BY: FOWLER	
IPARM FILE NAME: pi3a136rutnb.i	SHEET 39 OF 41	