


### I 89 SB Richmond-Colchester IM SURF(38) IRI Profile

Profiled 9/27/2013

SB Travel Lane Avg. IRI = 71.8 SB Pass Lane Avg. IRI = 65.5

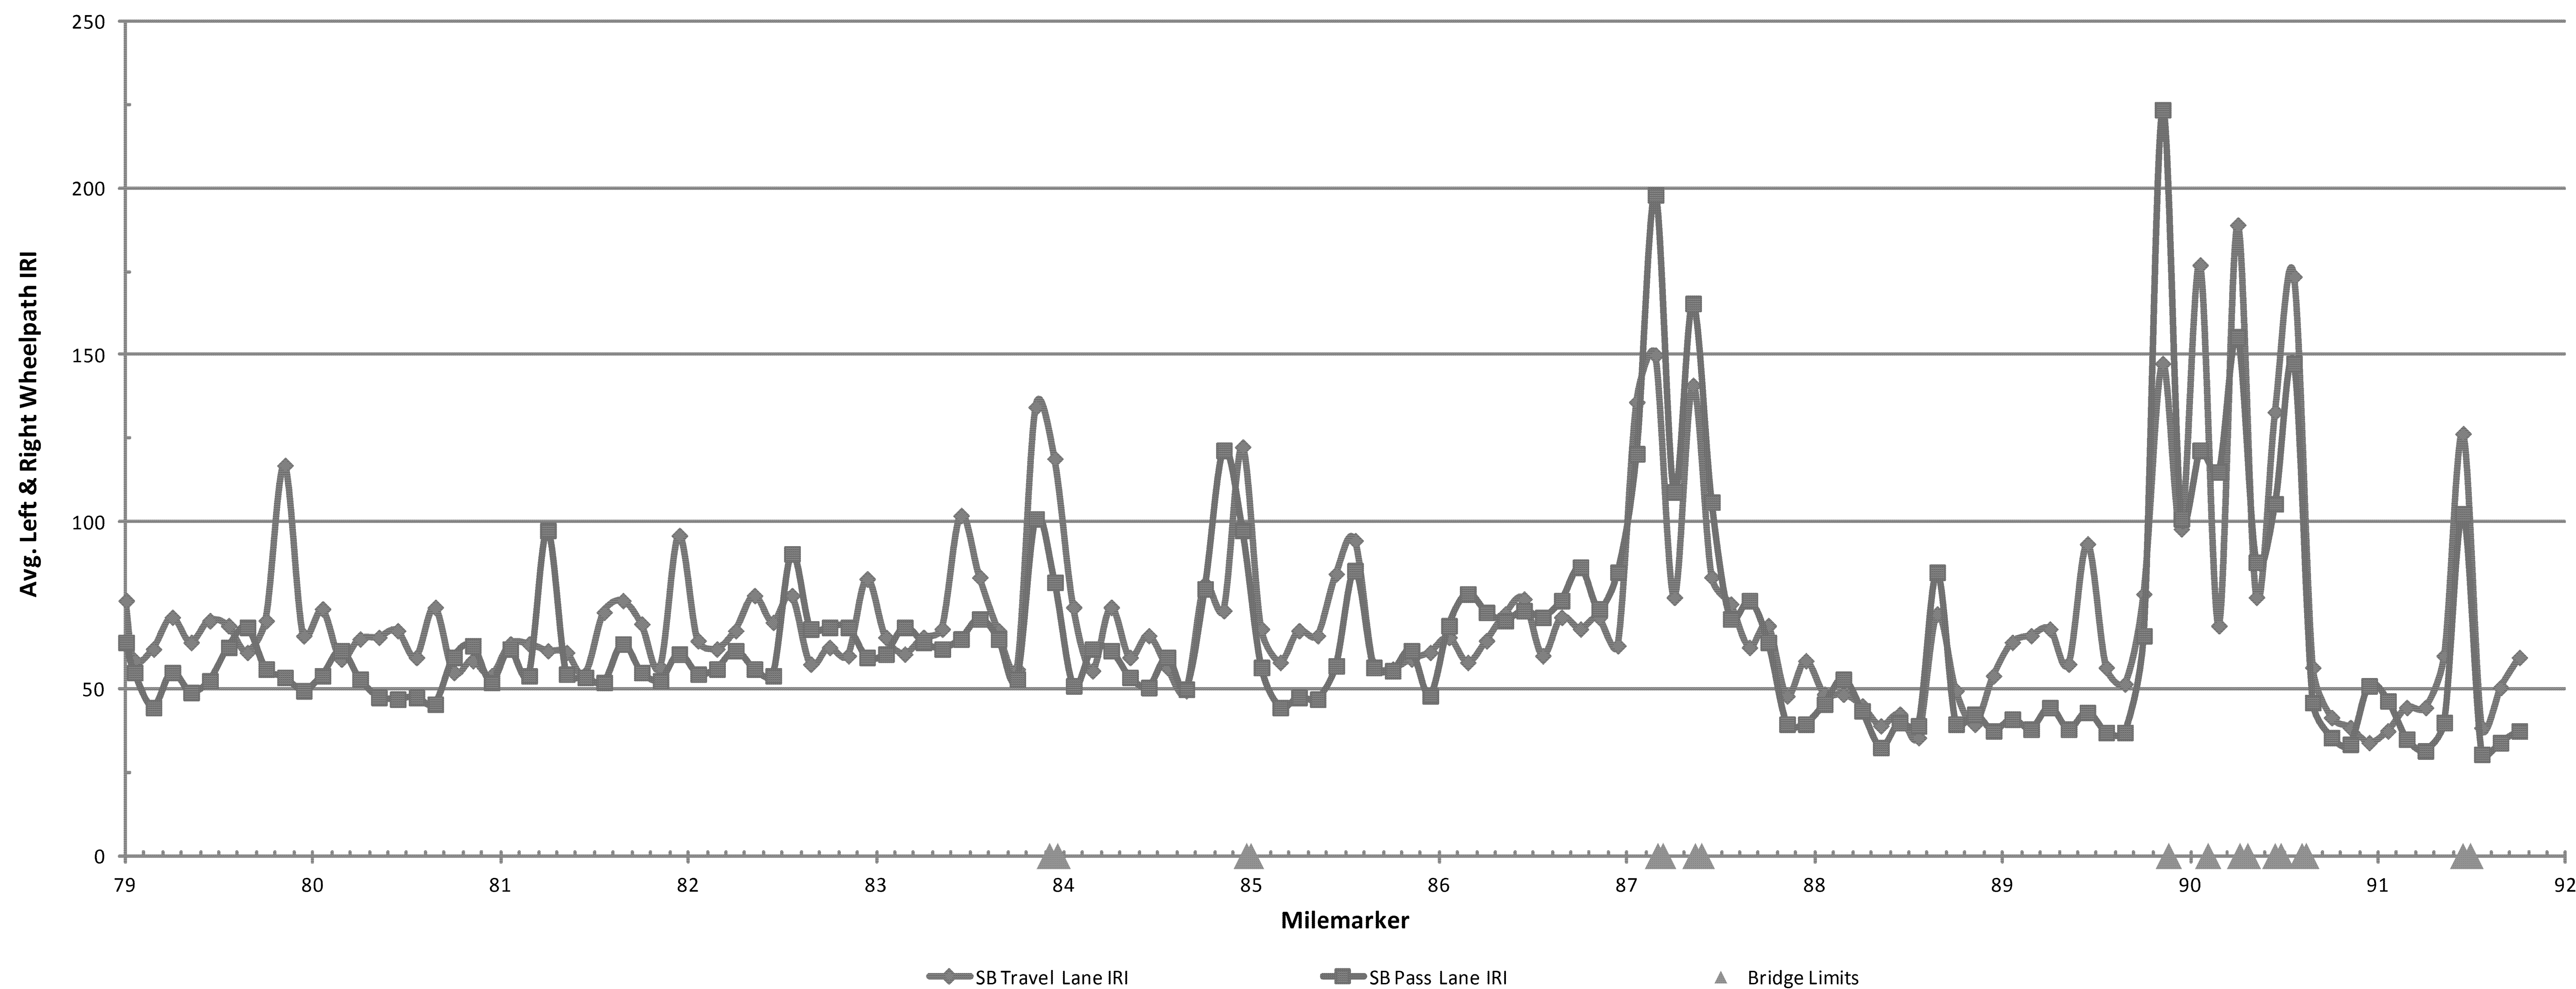

**FOR INFORMATIONAL PURPOSES ONLY**

<b>ROUGHNESS DATA INFORMATION SHEET SB</b>	PROJECT NAME:	RICHMOND - COLCHESTER
	PROJECT NUMBER:	IM SURF (38)
	FILE NAME: pi3a136.dgn	PLOT DATE: 19-DEC-2013
	PROJECT LEADER: M. FOWLER	DRAWN BY: LOCKE
DESIGNED BY: LOCKE	CHECKED BY: FOWLER	
IPARM FILE NAME: pi3a136rufsb.1	SHEET 40 OF 41	