


**I 89 SB Richmond-Colchester IM SURF(38) Rut Profile**  
 Profiled 9/27/2013

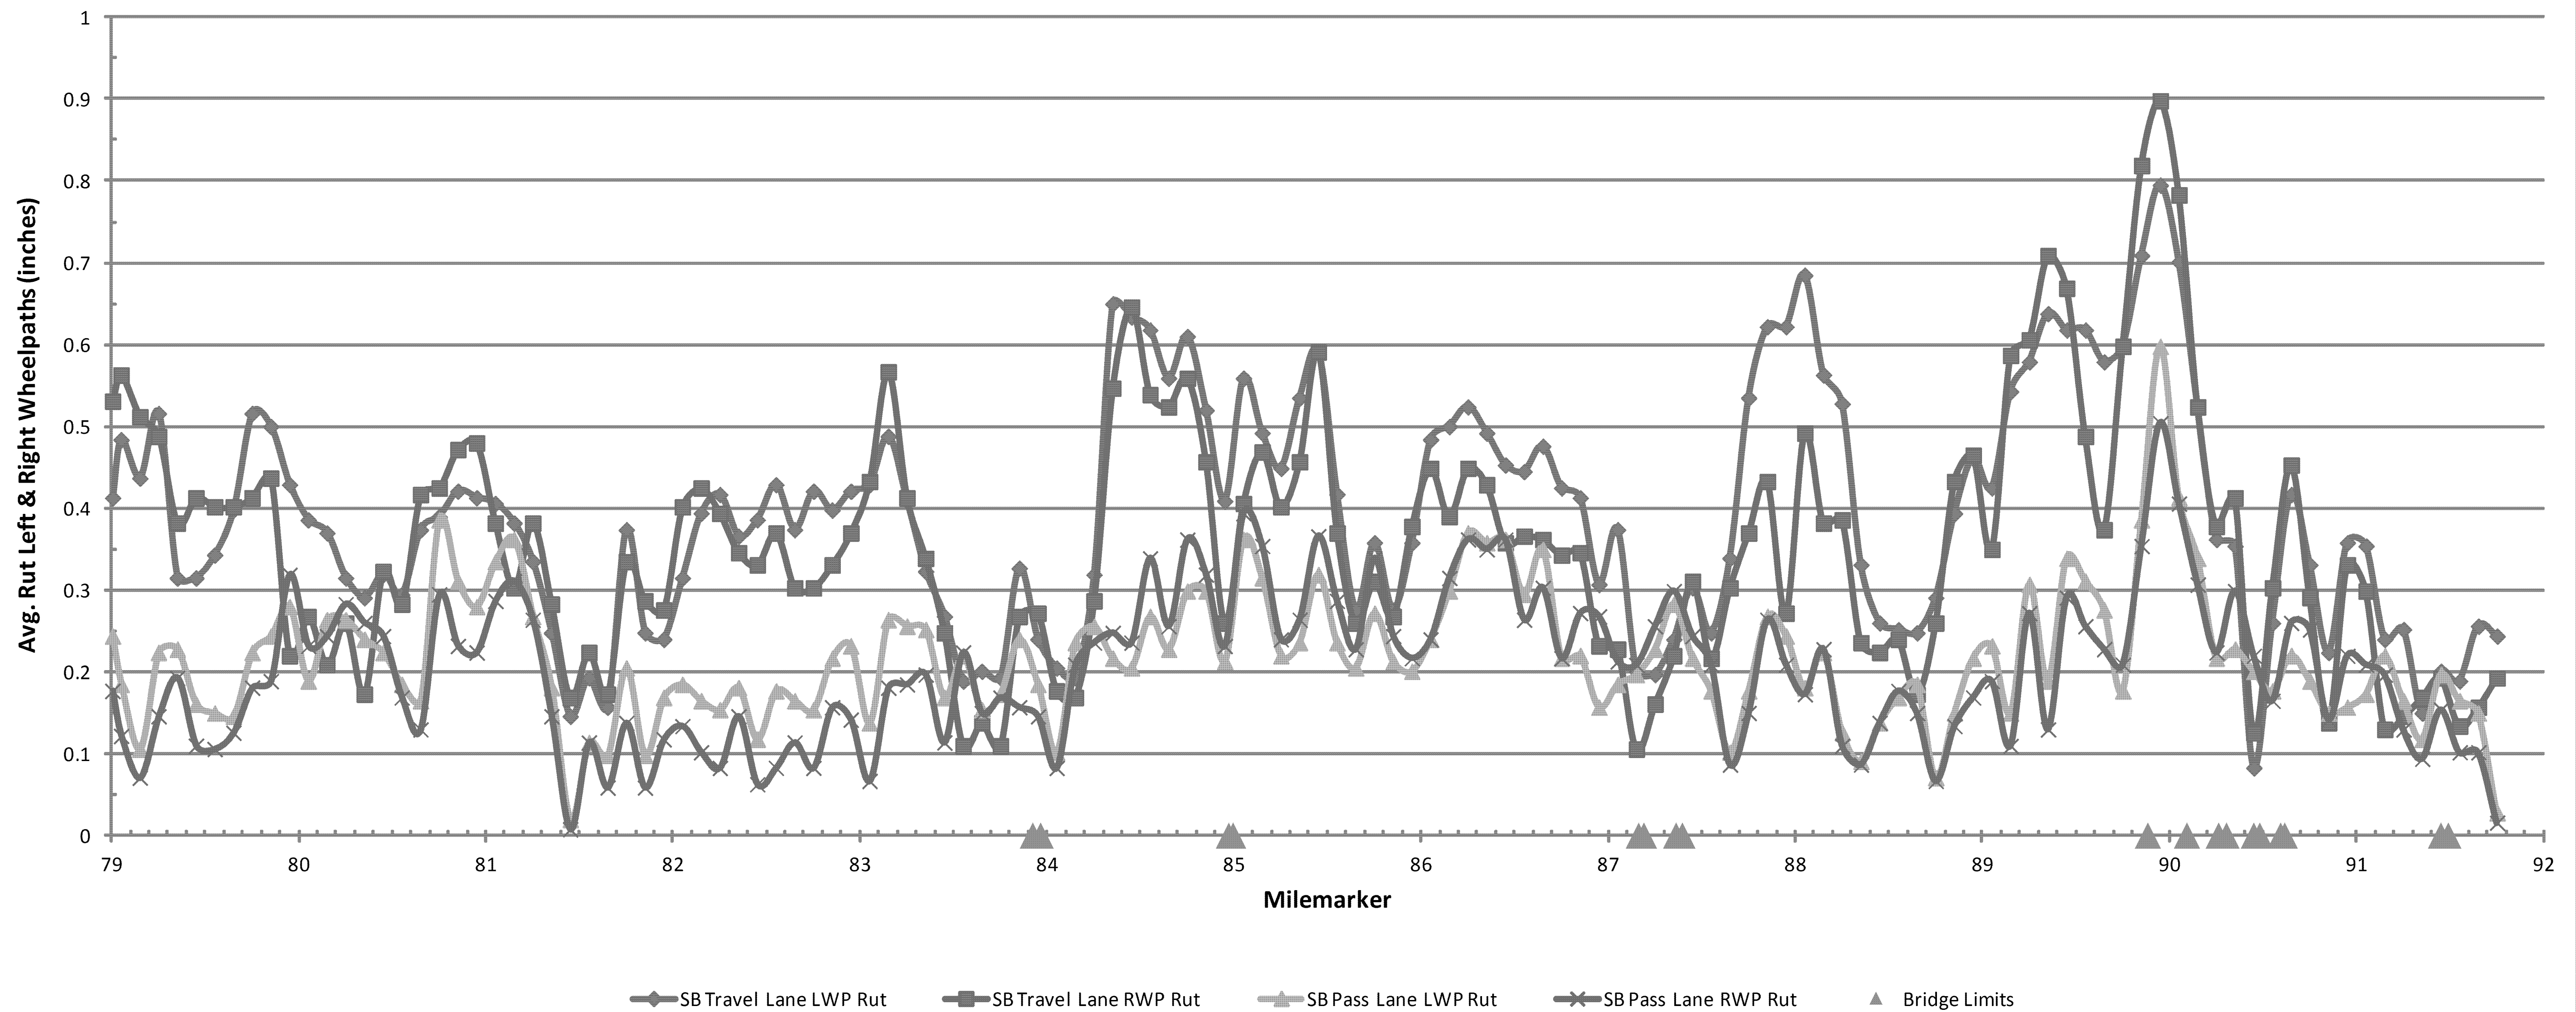

**FOR INFORMATIONAL PURPOSES ONLY**

|  |                        |                        |
|--|------------------------|------------------------|
| <b>RUTTING<br/>DATA<br/>INFORMATION<br/>SHEET SB</b> | PROJECT NAME:          | RICHMOND - COLCHESTER  |
|  | PROJECT NUMBER:        | IM SURF (38)           |
|  | FILE NAME: pi3a136.dgn | PLOT DATE: 19-DEC-2013 |
| PROJECT LEADER: M. FOWLER                            | DRAWN BY: LOCKE        |                        |
| DESIGNED BY: LOCKE                                   | CHECKED BY: FOWLER     |                        |
| IPARM FILE NAME: pi3a136rutsb.1                      | SHEET 41               | OF 41                  |