
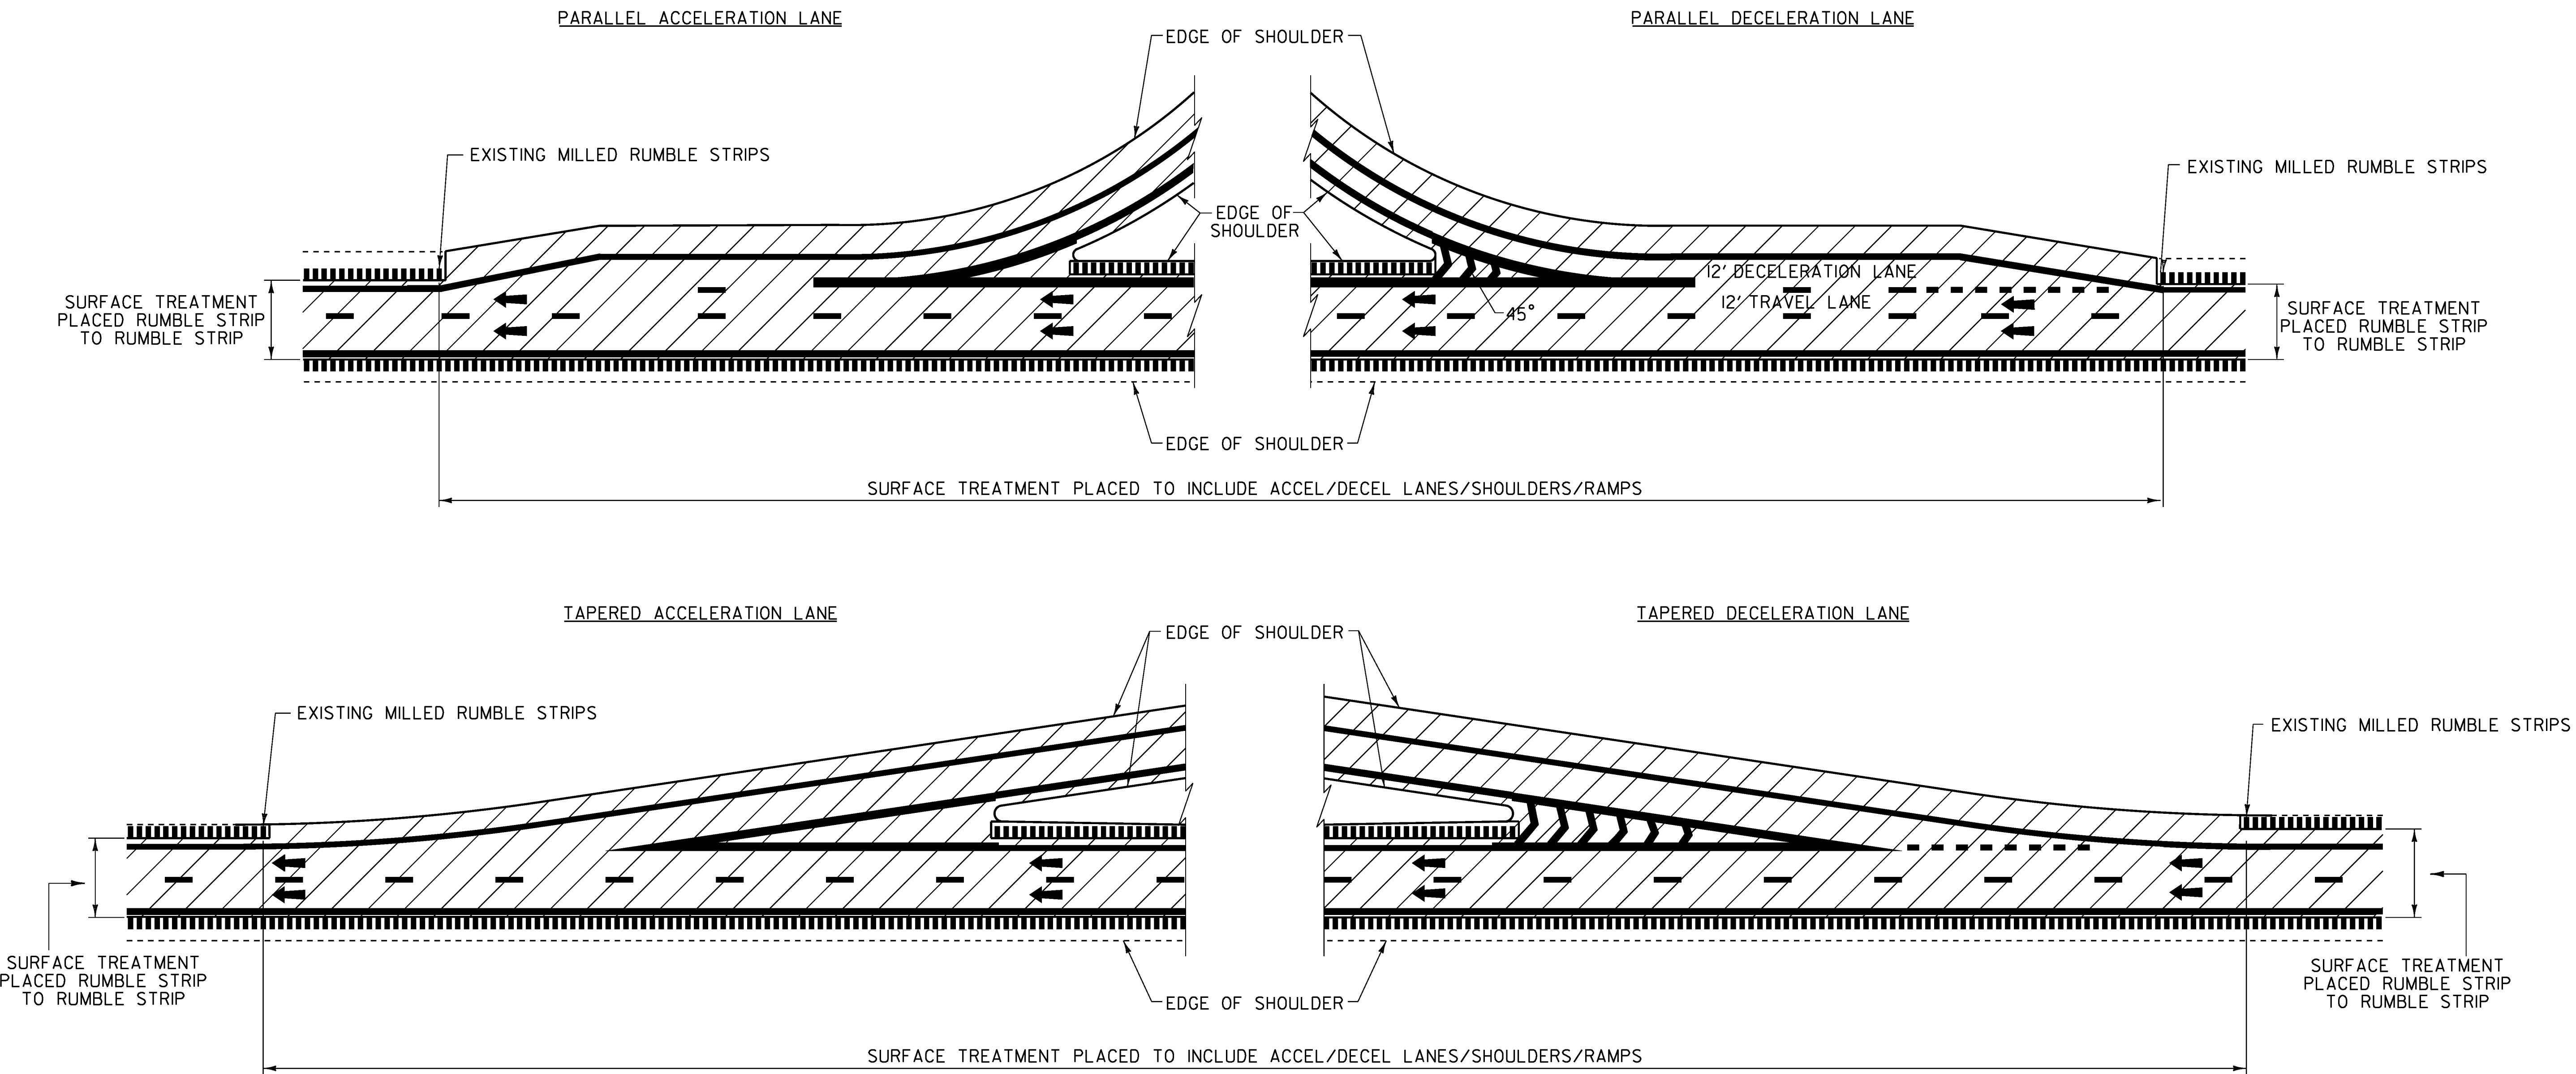


TYPICAL INTERCHANGE CONSTRUCTION DETAILS
NOT TO SCALE

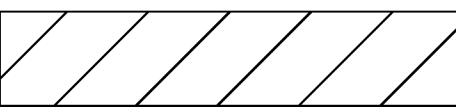

NOTES:
I. LINE STRIPING SHOWN FOR REFERENCE ONLY.

LEGEND

-  SURFACE TREATMENT
-  DIRECTION OF TRAFFIC FLOW
-  EXISTING MILLED RUMBLE STRIPS

**TYPICAL
INTERCHANGE
CONSTRUCTION
DETAILS**

PROJECT NAME: RICHMOND - COLCHESTER	
PROJECT NUMBER: IM SURF (38)	
FILE NAME: I3aI36\pi3aI36.dgn	PLOT DATE: I9-DEC-20I3
PROJECT LEADER: M. FOWLER	DRAWN BY: LOCKE
DESIGNED BY: LOCKE	CHECKED BY: FOWLER
IPARM FILE NAME: pi3aI36+Icd.I	SHEET I4 OF 4I