


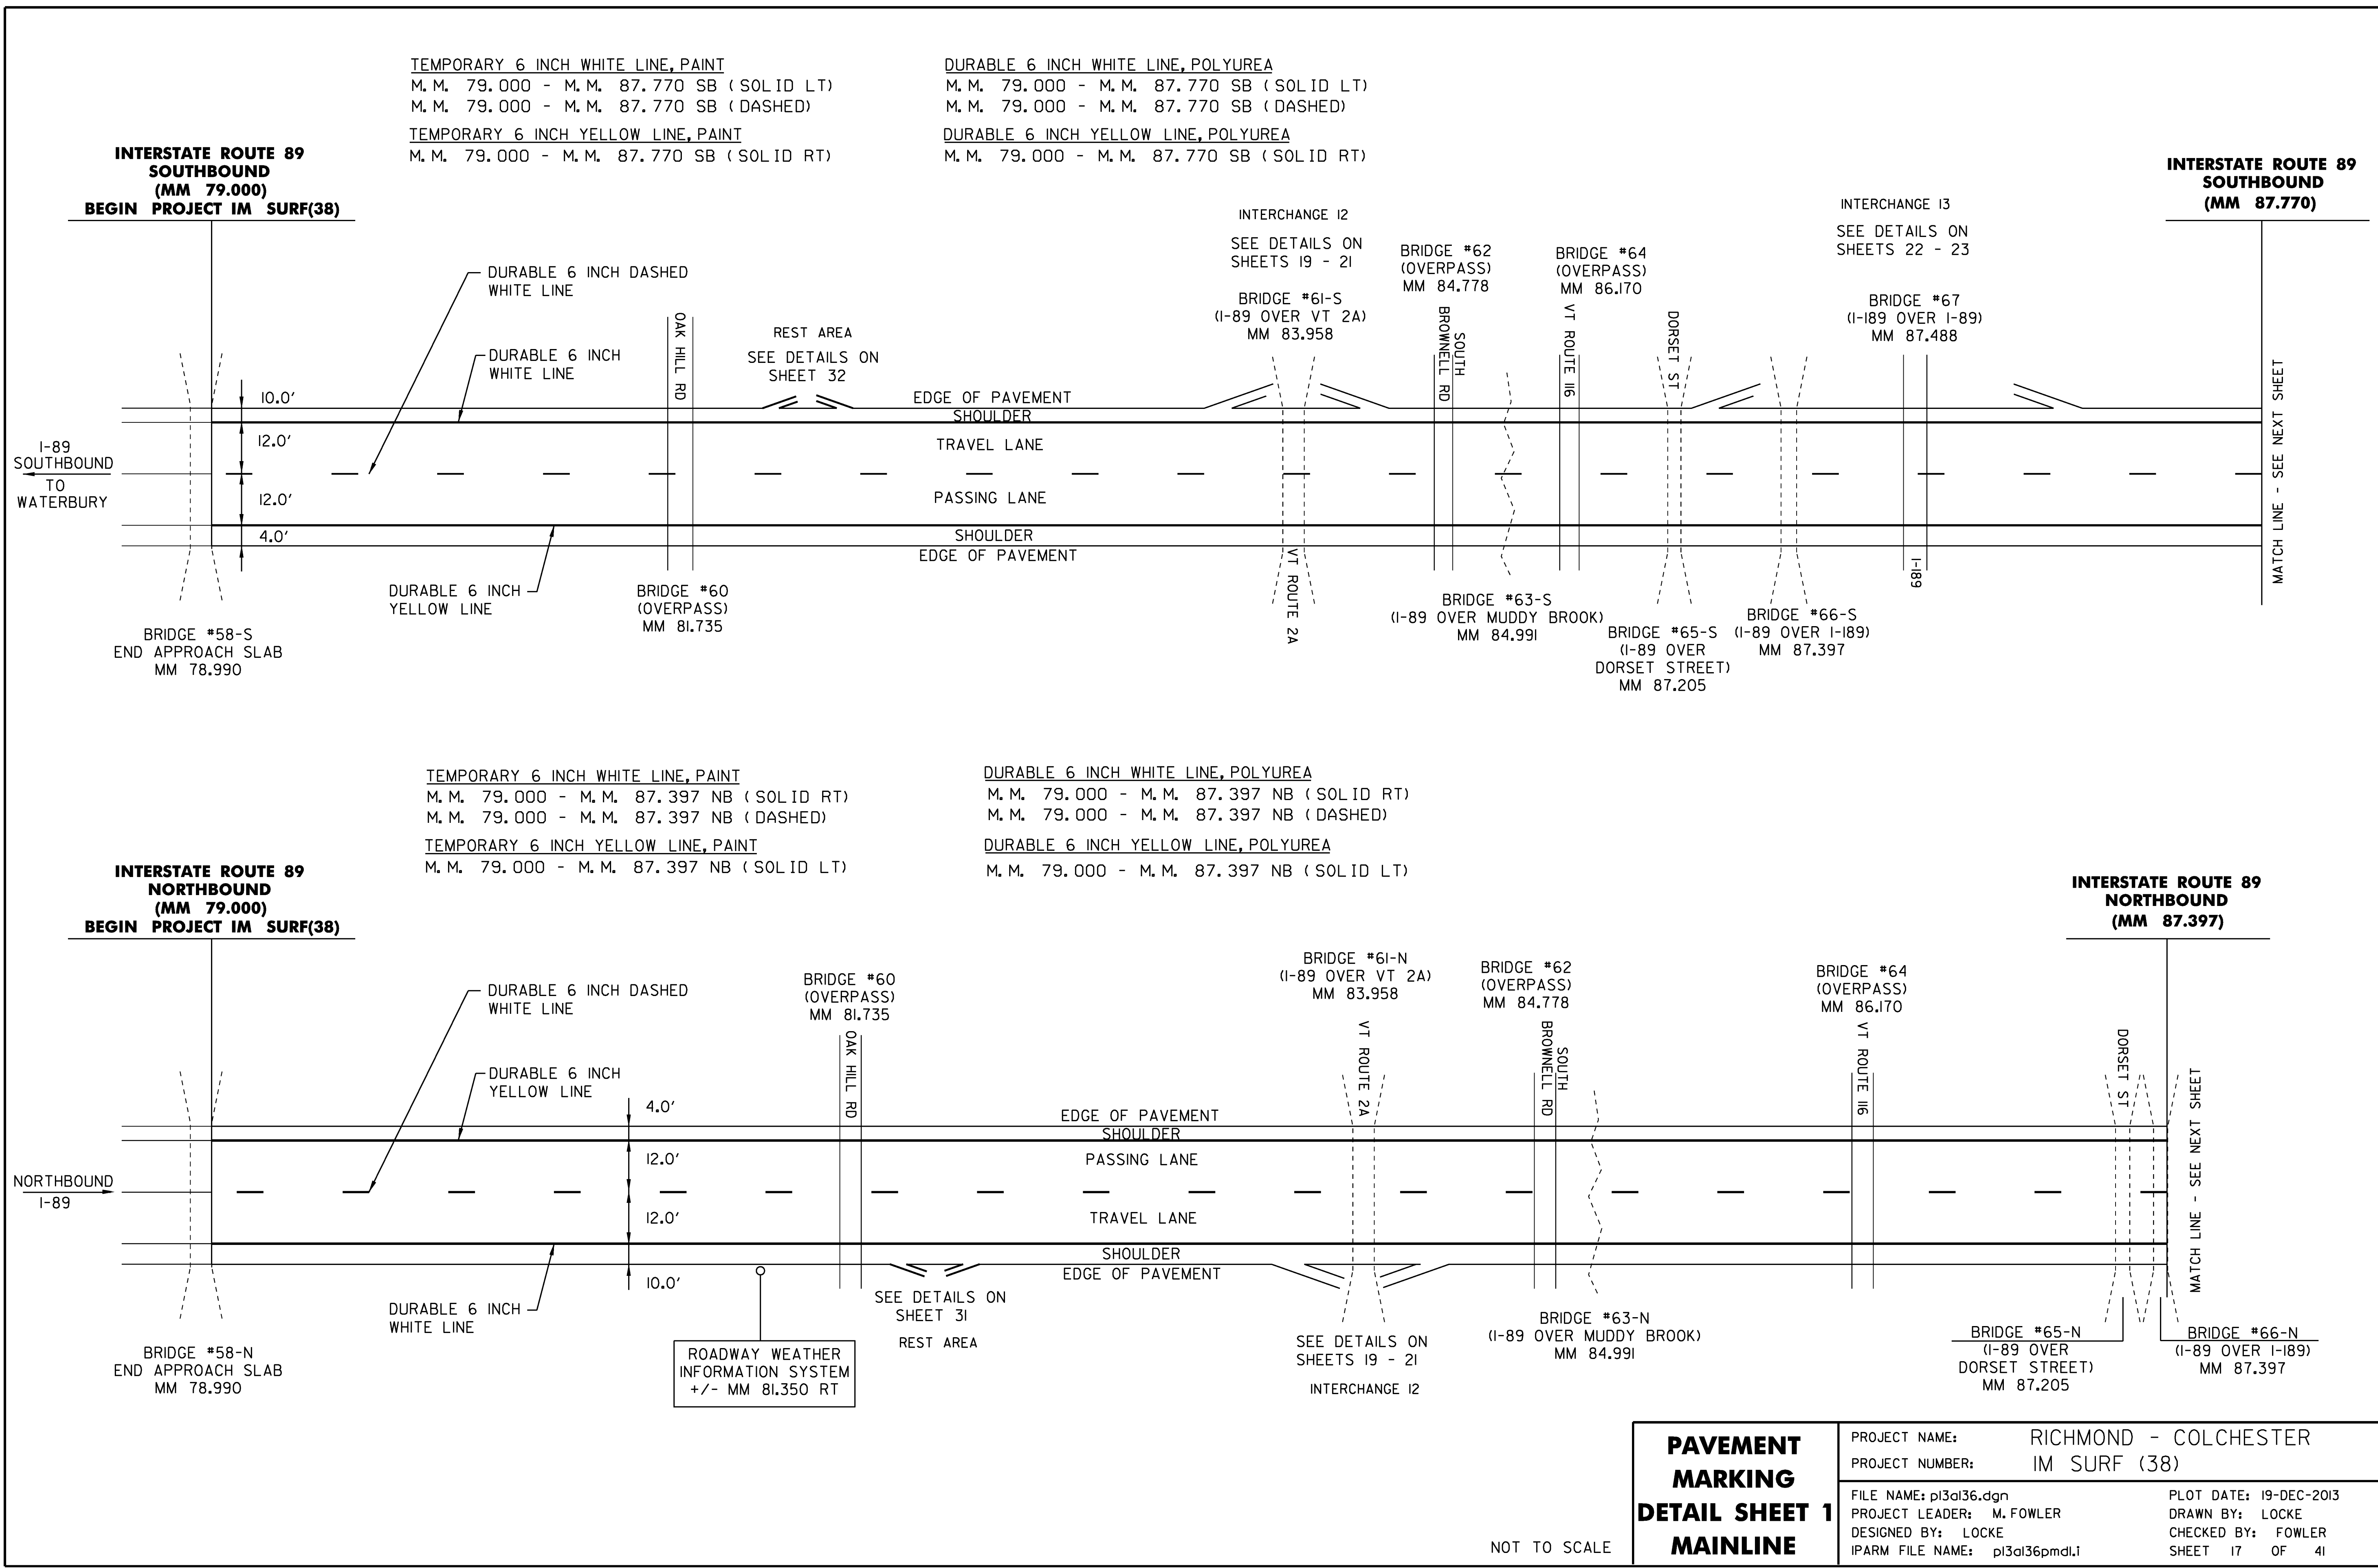

**PAVEMENT
MARKING
DETAIL SHEET 1
MAINLINE**

PROJECT NAME:	RICHMOND - COLCHESTER		
PROJECT NUMBER:	IM SURF (38)		
FILE NAME:	pl3a136.dgn	PLOT DATE:	19-DEC-2013
PROJECT LEADER:	M. FOWLER	DRAWN BY:	LOCKE
DESIGNED BY:	LOCKE	CHECKED BY:	FOWLER
IPARM FILE NAME:	pl3a136pmdl.1	SHEET	17 OF 41

NOT TO SCALE