


INTERCHANGE #12
(SOUTHBOUND)

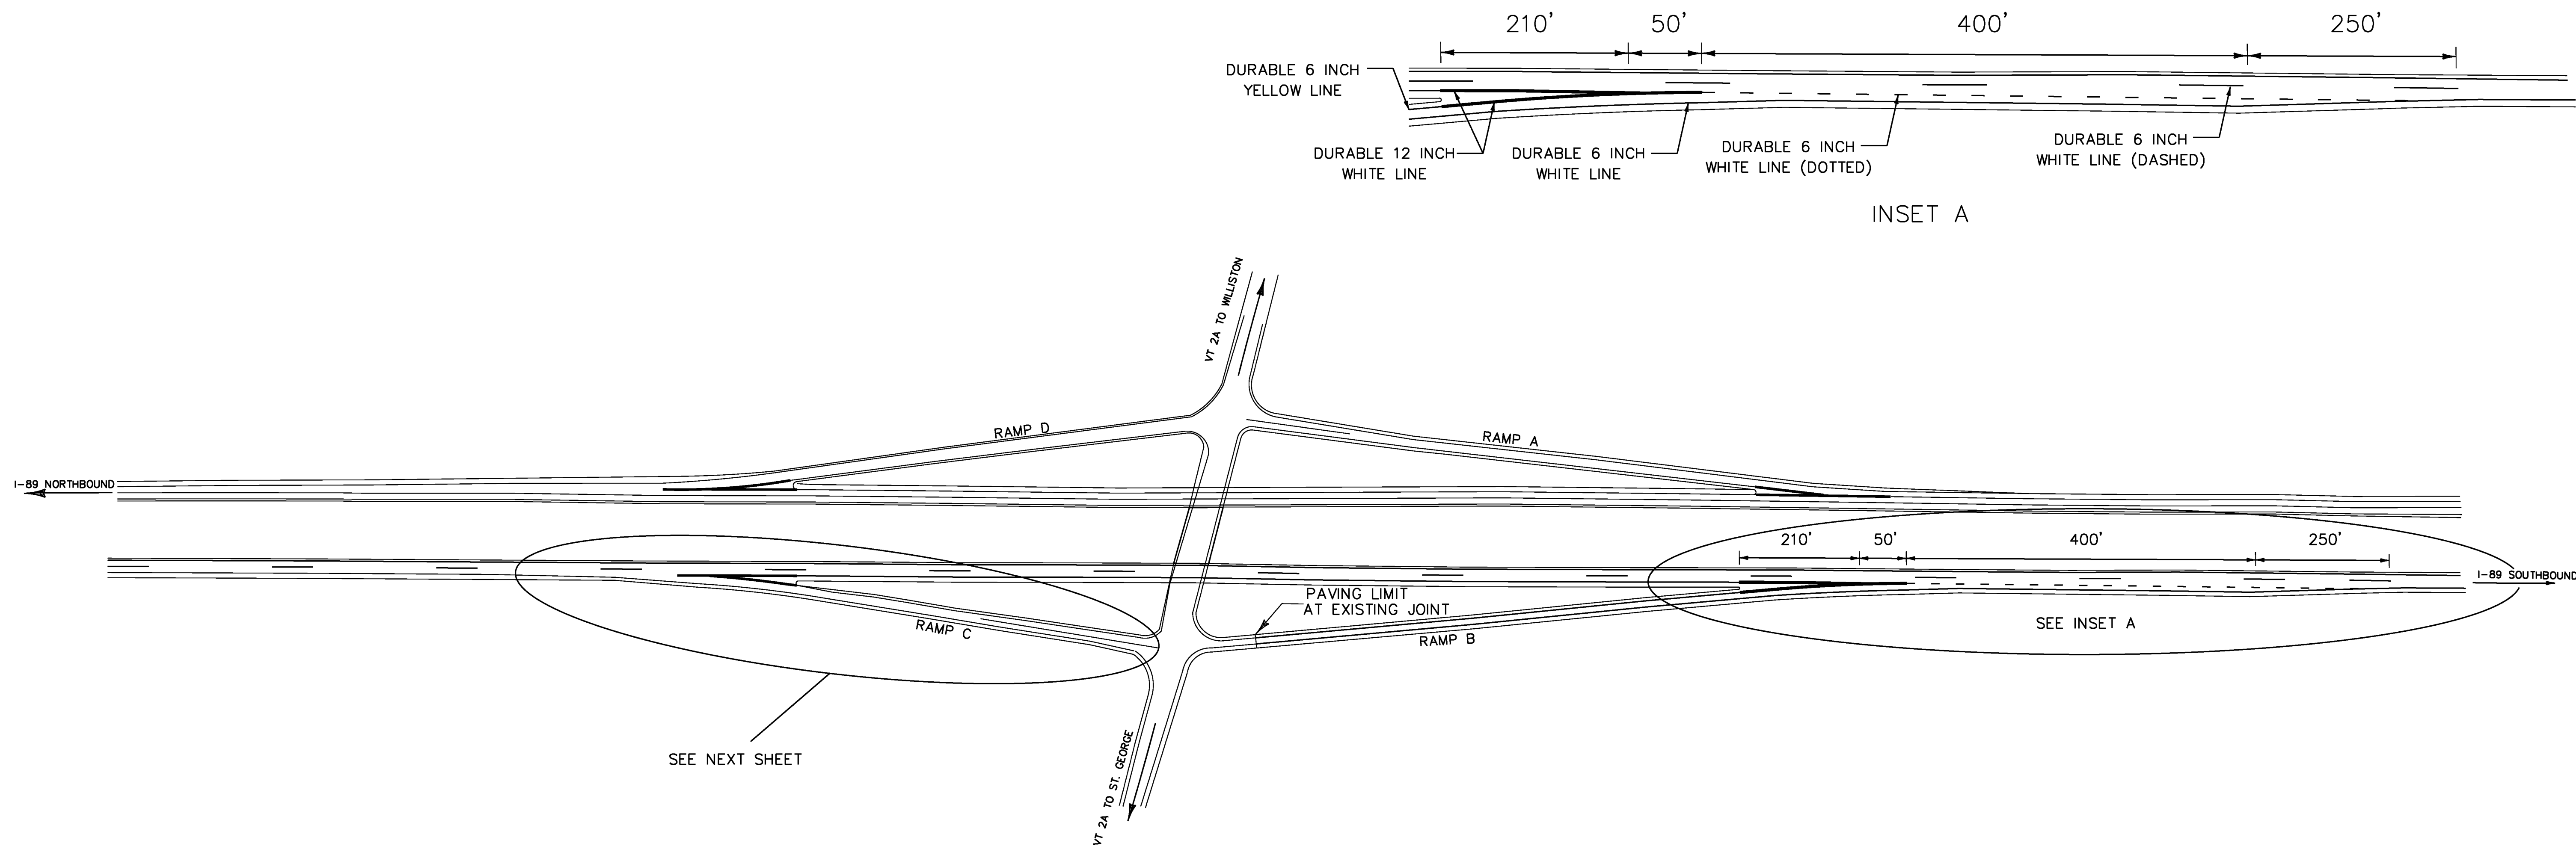

TEMPORARY 6 INCH WHITE LINE, PAINT
EXIT 12
SOUTHBOUND ON RAMP B SOLID RT EDGE LINE
INTERSTATE 89 DOTTED LT LANE LINE

TEMPORARY 6 INCH YELLOW LINE, PAINT
EXIT 12
SOUTHBOUND ON RAMP B SOLID LT EDGE LINE

TEMPORARY 12 INCH WHITE LINE, PAINT
EXIT 12
SOUTHBOUND ON RAMP B SOLID LT GORE AREA
INTERSTATE 89 SOLID LT GORE AREA

DURABLE 6 INCH WHITE LINE, POLYUREA
EXIT 12
SOUTHBOUND ON RAMP B SOLID RT EDGE LINE
INTERSTATE 89 DOTTED LT LANE LINE

DURABLE 6 INCH YELLOW LINE, POLYUREA
EXIT 12
SOUTHBOUND ON RAMP B SOLID LT EDGE LINE

DURABLE 12 INCH WHITE LINE, POLYUREA
EXIT 12
SOUTHBOUND ON RAMP B SOLID LT GORE AREA
INTERSTATE 89 SOLID LT GORE AREA

NOT TO SCALE

**PAVEMENT
MARKING
DETAIL SHEET 4
EXIT 12 SB**

PROJECT NAME:	RICHMOND - COLCHESTER		
PROJECT NUMBER:	IM SURF (38)		
FILE NAME:	pl3a136.dgn	PLOT DATE:	19-DEC-2013
PROJECT LEADER:	M. FOWLER	DRAWN BY:	LOCKE
DESIGNED BY:	LOCKE	CHECKED BY:	FOWLER
IPARM FILE NAME:	pl3a136pmd4.i	SHEET	20 OF 41