


# INTERCHANGE #13 (SOUTHBOUND)

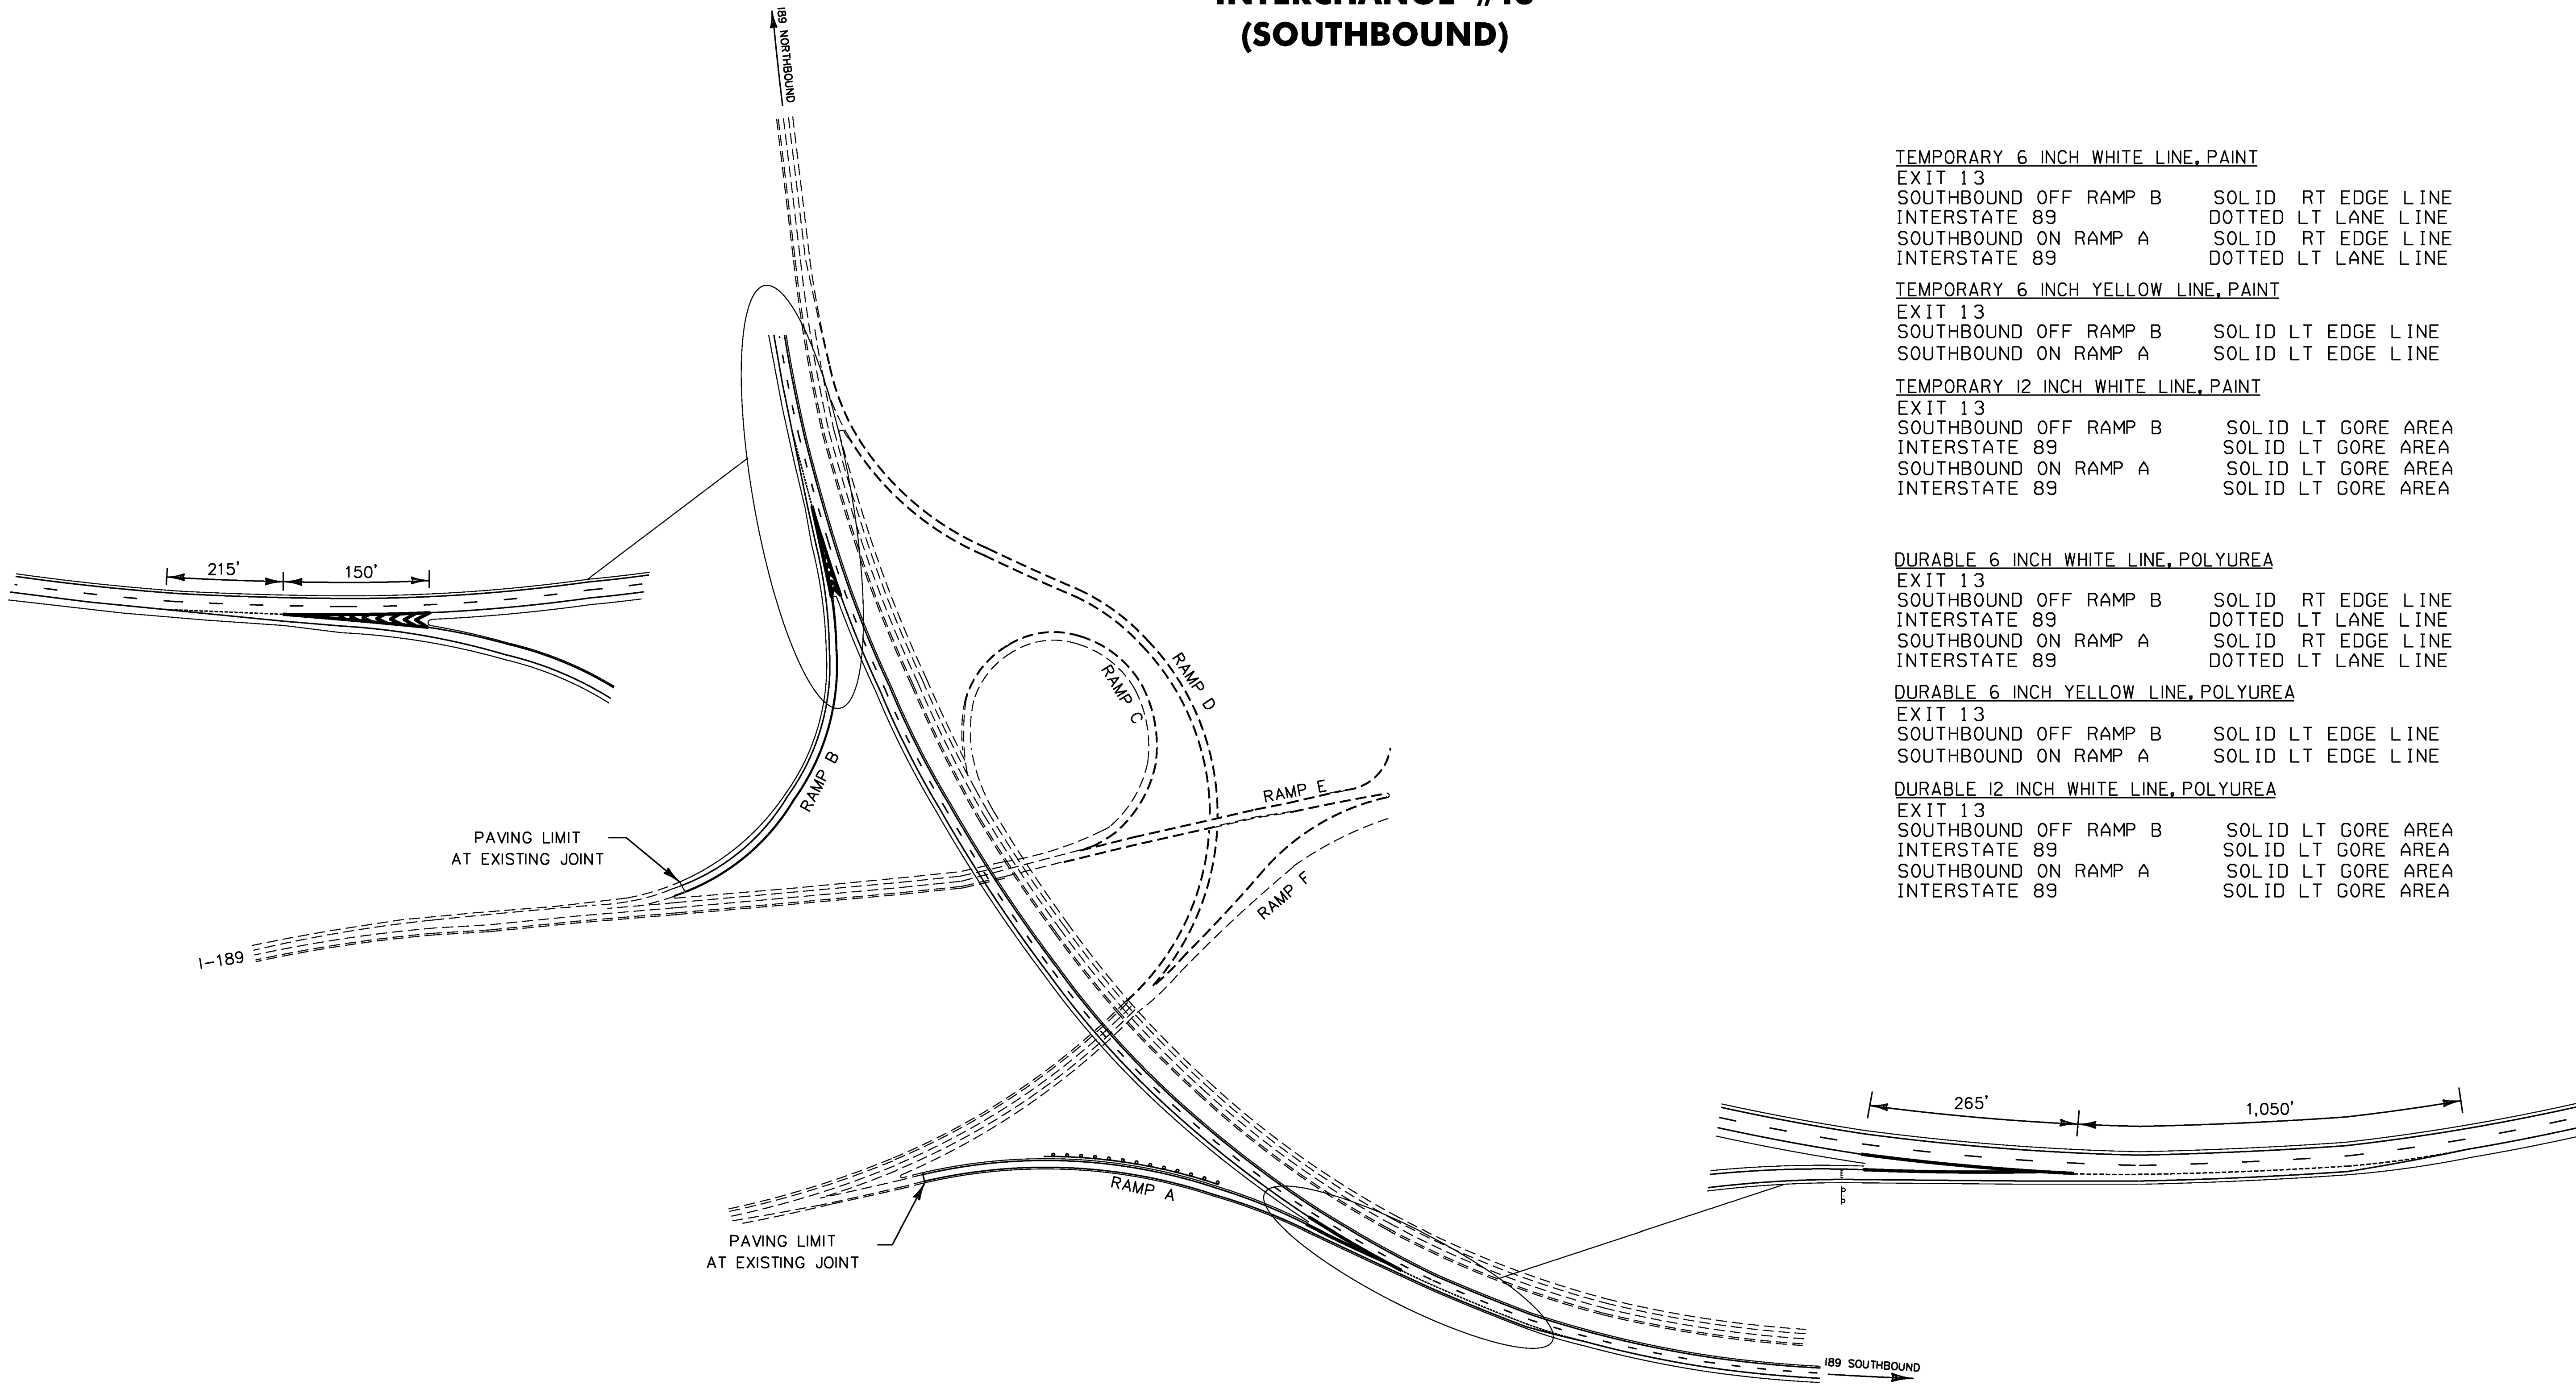

<u>TEMPORARY 6 INCH WHITE LINE, PAINT</u>	
EXIT 13	
SOUTHBOUND OFF RAMP B	SOLID RT EDGE LINE
INTERSTATE 89	DOTTED LT LANE LINE
SOUTHBOUND ON RAMP A	SOLID RT EDGE LINE
INTERSTATE 89	DOTTED LT LANE LINE
<u>TEMPORARY 6 INCH YELLOW LINE, PAINT</u>	
EXIT 13	
SOUTHBOUND OFF RAMP B	SOLID LT EDGE LINE
SOUTHBOUND ON RAMP A	SOLID LT EDGE LINE
<u>TEMPORARY 12 INCH WHITE LINE, PAINT</u>	
EXIT 13	
SOUTHBOUND OFF RAMP B	SOLID LT GORE AREA
INTERSTATE 89	SOLID LT GORE AREA
SOUTHBOUND ON RAMP A	SOLID LT GORE AREA
INTERSTATE 89	SOLID LT GORE AREA

<u>DURABLE 6 INCH WHITE LINE, POLYUREA</u>	
EXIT 13	
SOUTHBOUND OFF RAMP B	SOLID RT EDGE LINE
INTERSTATE 89	DOTTED LT LANE LINE
SOUTHBOUND ON RAMP A	SOLID RT EDGE LINE
INTERSTATE 89	DOTTED LT LANE LINE
<u>DURABLE 6 INCH YELLOW LINE, POLYUREA</u>	
EXIT 13	
SOUTHBOUND OFF RAMP B	SOLID LT EDGE LINE
SOUTHBOUND ON RAMP A	SOLID LT EDGE LINE
<u>DURABLE 12 INCH WHITE LINE, POLYUREA</u>	
EXIT 13	
SOUTHBOUND OFF RAMP B	SOLID LT GORE AREA
INTERSTATE 89	SOLID LT GORE AREA
SOUTHBOUND ON RAMP A	SOLID LT GORE AREA
INTERSTATE 89	SOLID LT GORE AREA

NOT TO SCALE

<b>PAVEMENT MARKING DETAIL SHEET 7 EXIT 13 SB</b>	PROJECT NAME: RICHMOND - COLCHESTER							
	PROJECT NUMBER: IM SURF (38)							
	<table border="0" style="width: 100%;"> <tr> <td>FILE NAME: pi3a136.dgn</td> <td>PLOT DATE: 19-DEC-2013</td> </tr> <tr> <td>PROJECT LEADER: M. FOWLER</td> <td>DRAWN BY: LOCKE</td> </tr> <tr> <td>DESIGNED BY: LOCKE</td> <td>CHECKED BY: FOWLER</td> </tr> <tr> <td>IPARM FILE NAME: pi3a136pmd7.1</td> <td>SHEET 23 OF 41</td> </tr> </table>	FILE NAME: pi3a136.dgn	PLOT DATE: 19-DEC-2013	PROJECT LEADER: M. FOWLER	DRAWN BY: LOCKE	DESIGNED BY: LOCKE	CHECKED BY: FOWLER	IPARM FILE NAME: pi3a136pmd7.1
FILE NAME: pi3a136.dgn	PLOT DATE: 19-DEC-2013							
PROJECT LEADER: M. FOWLER	DRAWN BY: LOCKE							
DESIGNED BY: LOCKE	CHECKED BY: FOWLER							
IPARM FILE NAME: pi3a136pmd7.1	SHEET 23 OF 41							