


WILLISTON REST AREA

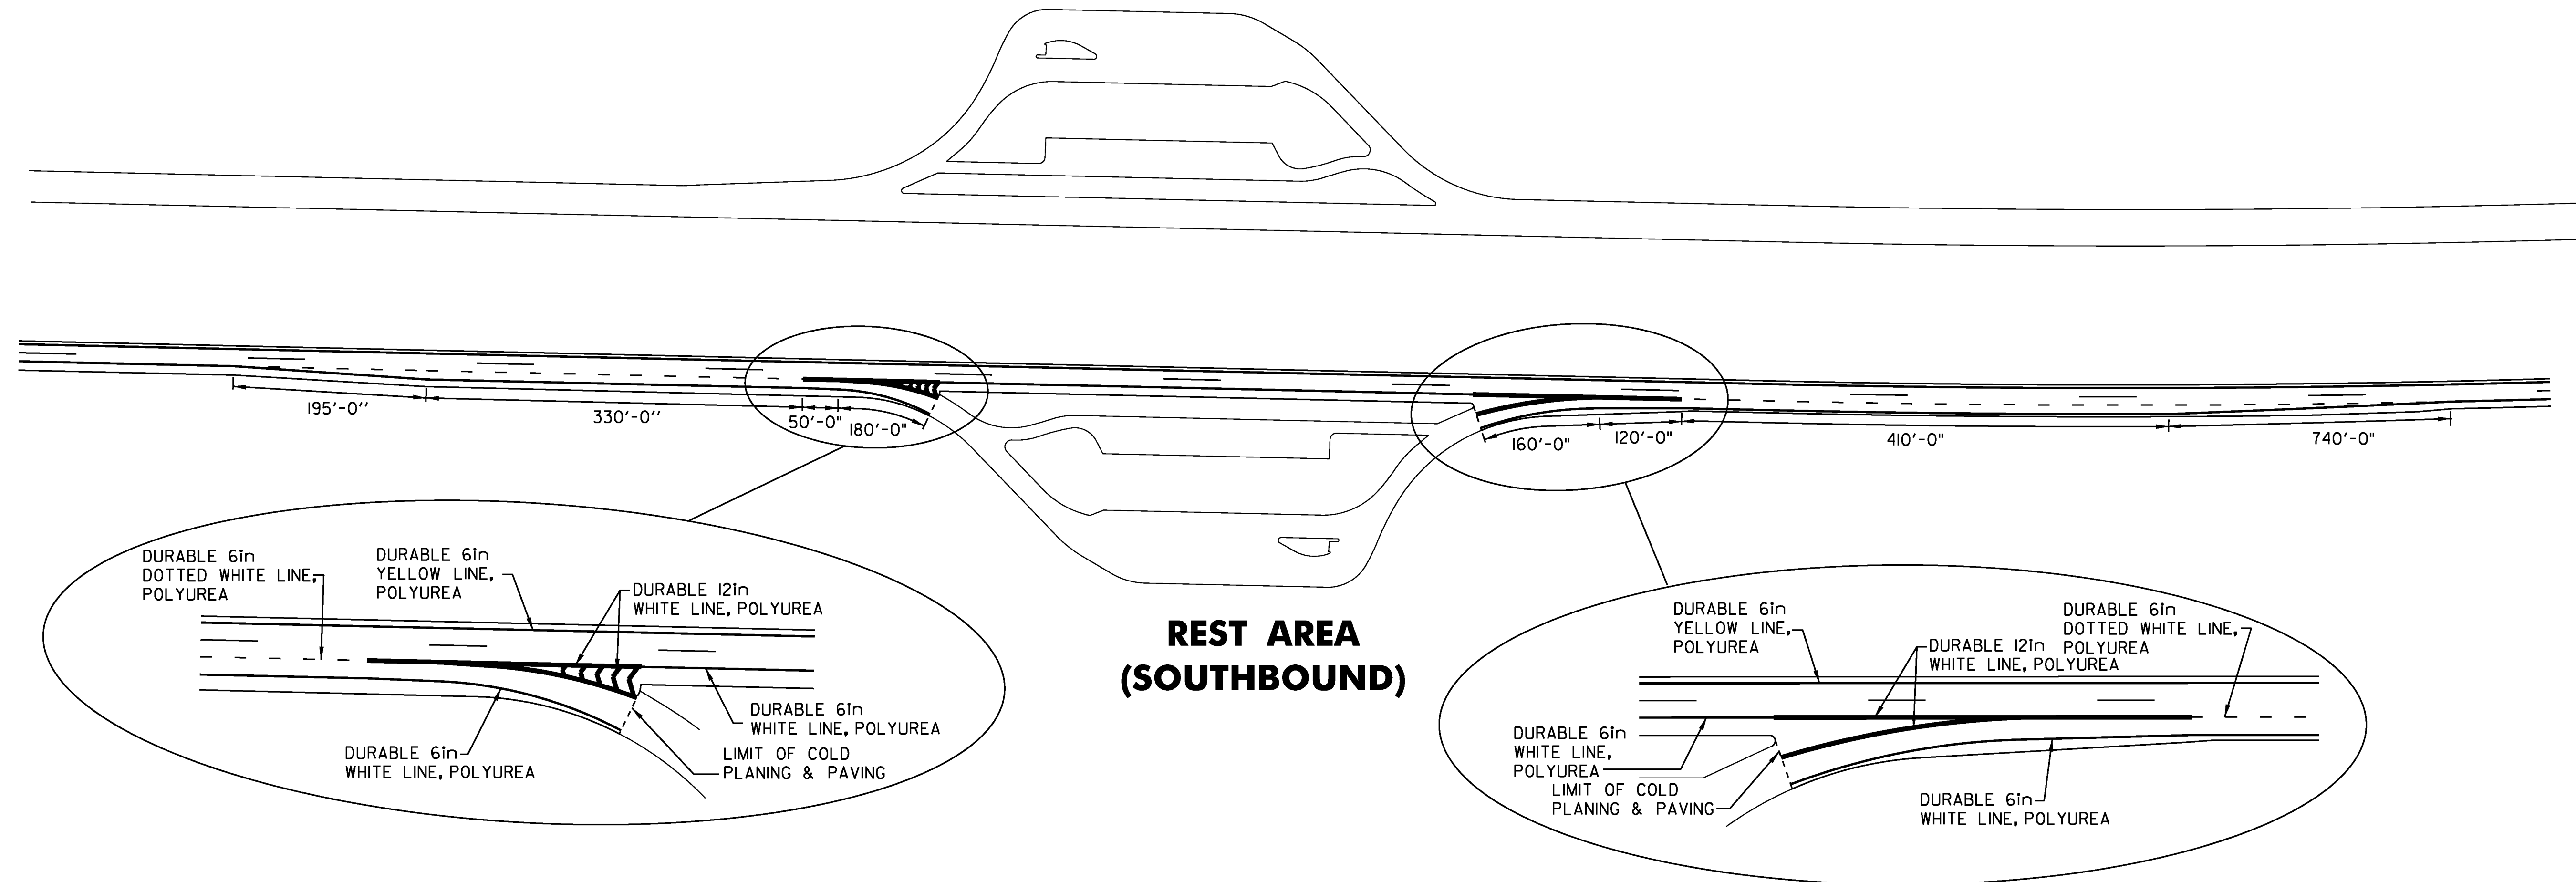

REST AREA (SOUTHBOUND)

TEMPORARY 6 INCH WHITE LINE, PAINT
 REST AREA SB
 SOUTHBOUND OFF RAMP SOLID RT EDGE LINE
 INTERSTATE 89 DOTTED RT LANE LINE
 SOUTHBOUND ON RAMP SOLID RT EDGE LINE
 INTERSTATE 89 DOTTED RT LANE LINE

TEMPORARY 12 INCH WHITE LINE, PAINT
 REST AREA SB
 SOUTHBOUND OFF RAMP SOLID LT GORE AREA
 INTERSTATE 89 SOLID RT GORE AREA
 SOUTHBOUND ON RAMP SOLID LT GORE AREA
 INTERSTATE 89 SOLID RT GORE AREA

DURABLE 6 INCH WHITE LINE, POLYUREA
 REST AREA SB
 SOUTHBOUND OFF RAMP SOLID RT EDGE LINE
 INTERSTATE 89 DOTTED RT LANE LINE
 SOUTHBOUND ON RAMP SOLID RT EDGE LINE
 INTERSTATE 89 DOTTED RT LANE LINE

DURABLE 12 INCH WHITE LINE, POLYUREA
 REST AREA SB
 SOUTHBOUND OFF RAMP SOLID LT GORE AREA
 INTERSTATE 89 SOLID RT GORE AREA
 SOUTHBOUND ON RAMP SOLID LT GORE AREA
 INTERSTATE 89 SOLID RT GORE AREA

NOT TO SCALE

PAVEMENT MARKING DETAIL SHEET 16 REST AREA	PROJECT NAME: RICHMOND - COLCHESTER
	PROJECT NUMBER: IM SURF (38)
FILE NAME: pl2a398.dgn	PLOT DATE: 19-DEC-2013
PROJECT LEADER: M. FOWLER	DRAWN BY: LOCKE
DESIGNED BY: LOCKE	CHECKED BY: FOWLER
IPARM FILE NAME: pl2a398pmdl6.1	SHEET 32 OF 41