


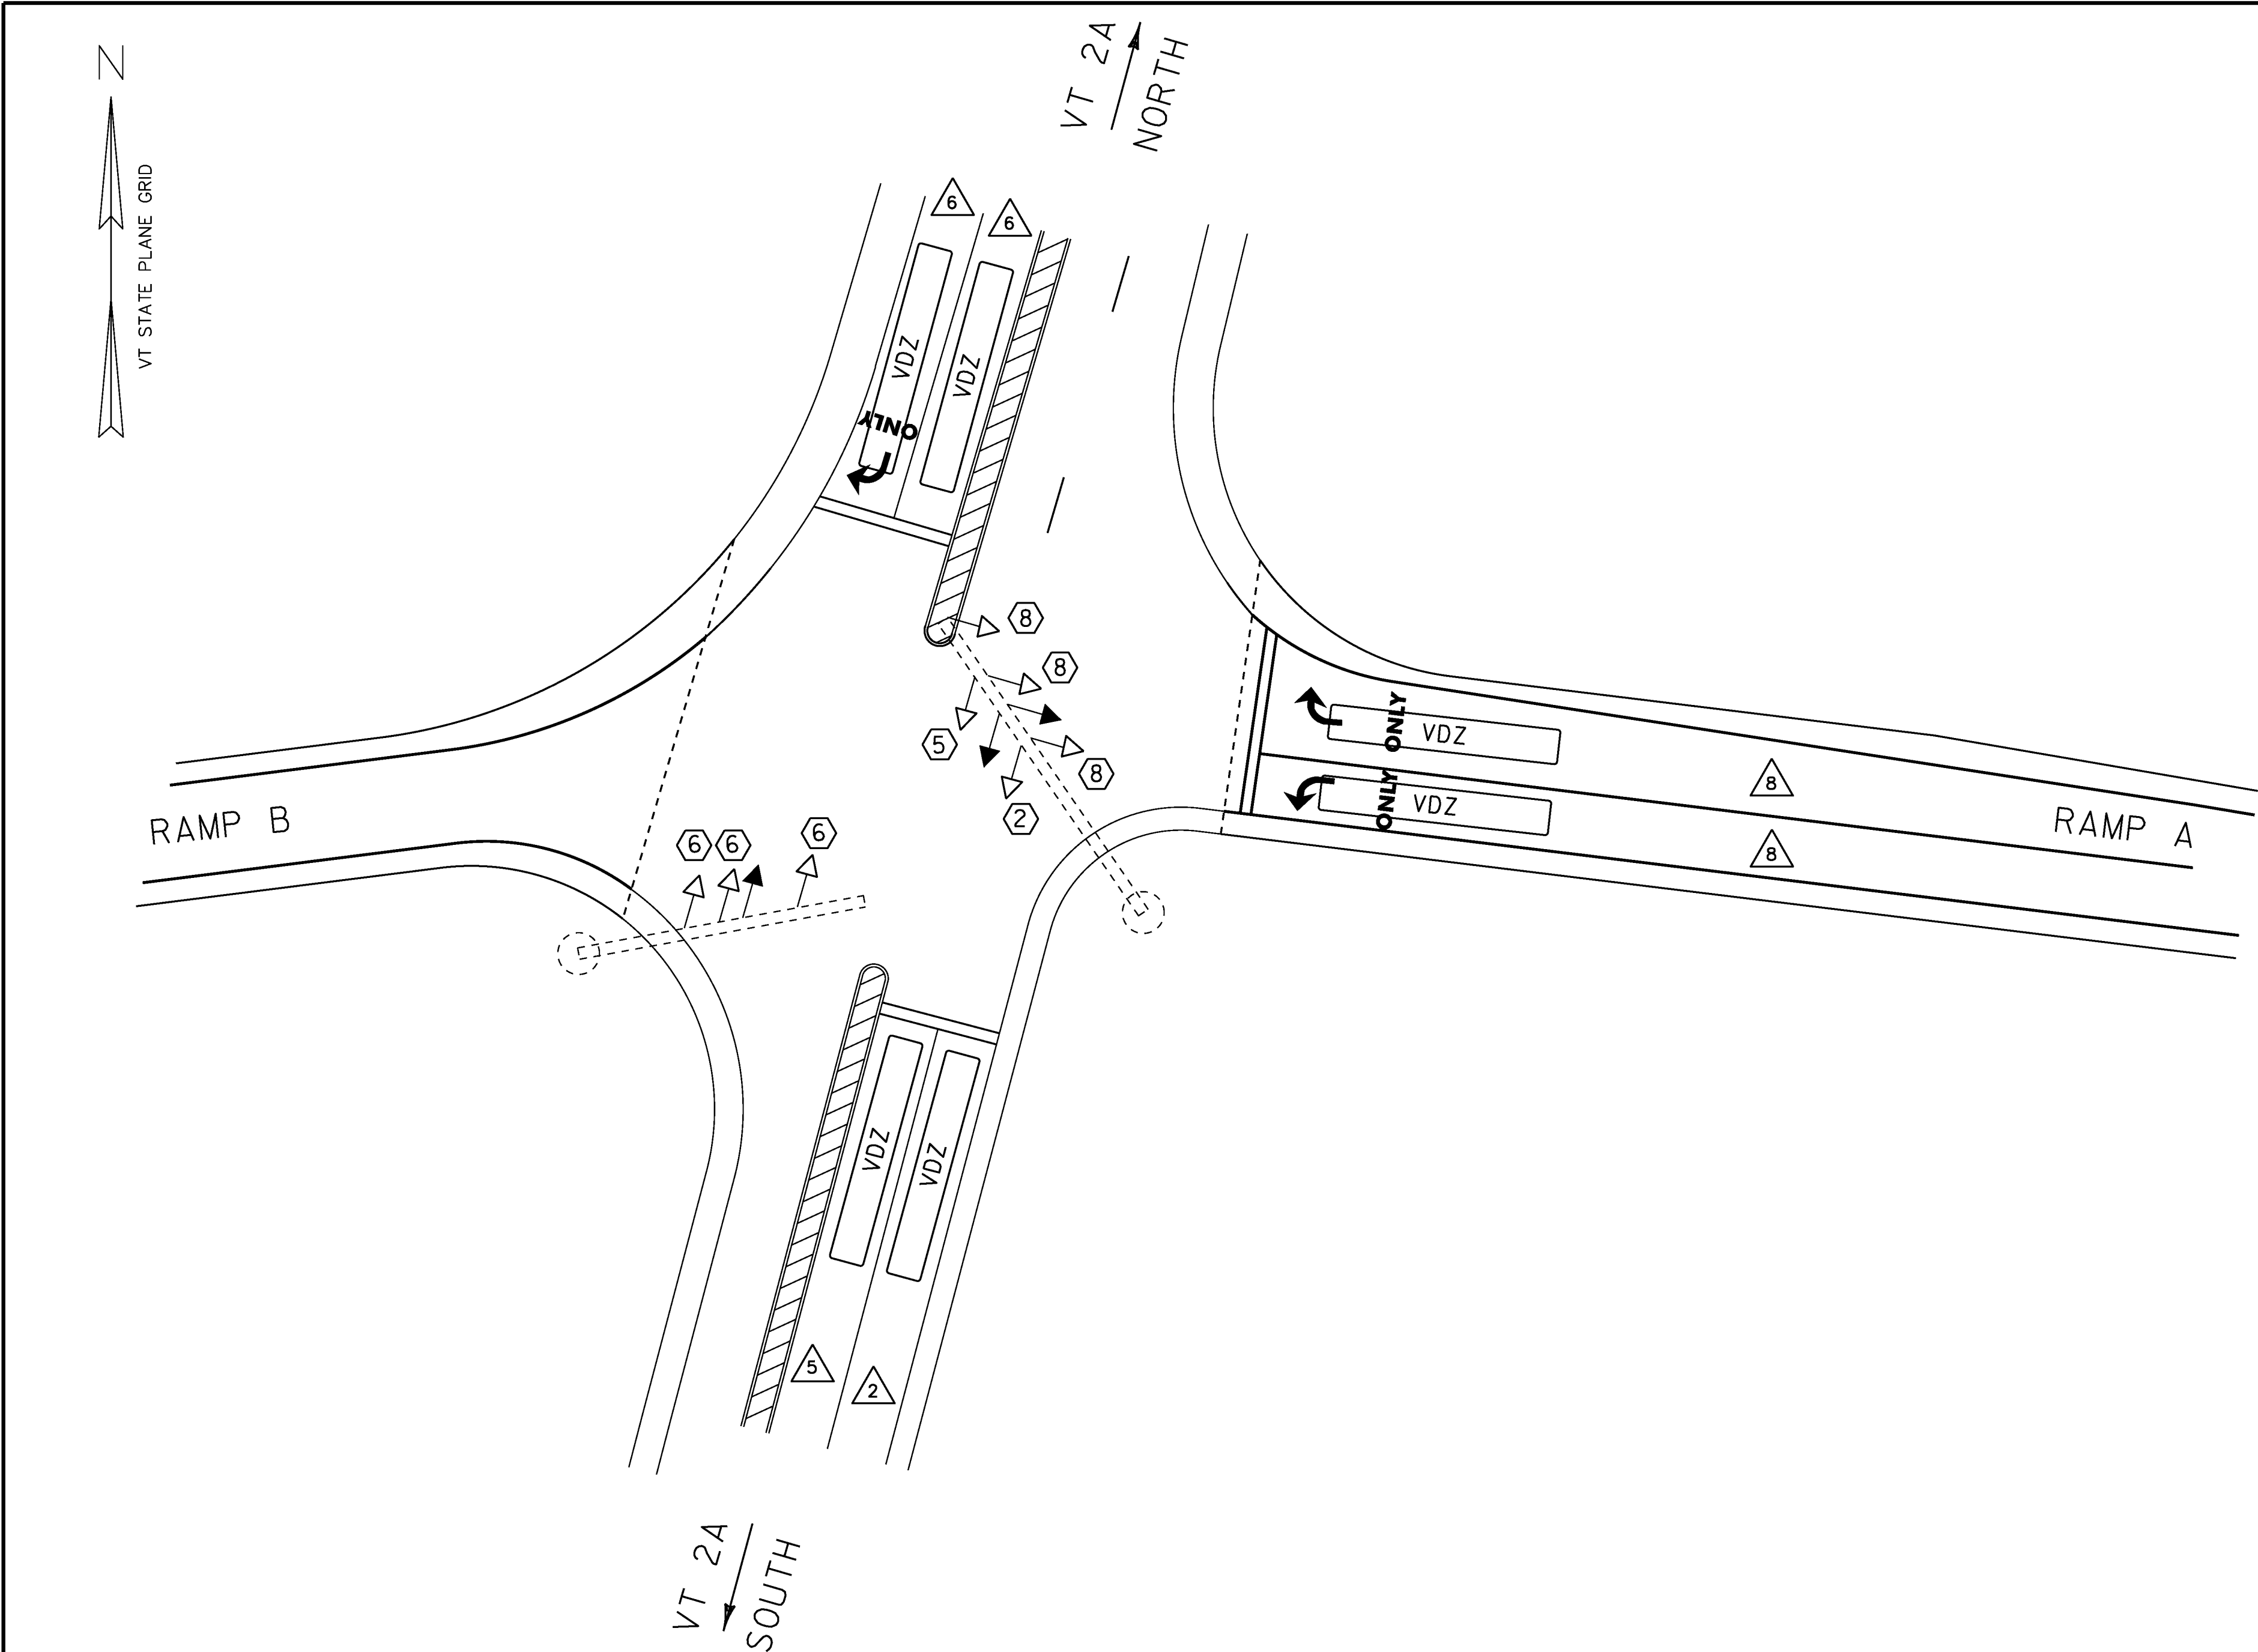

VIDEO VEHICLE DETECTION SYSTEM NOTES:

1. VIDEO VEHICLE DETECTORS SHALL BE PLACED SO THAT OCCLUSION IS MINIMIZED AND PHASING IS NOT AFFECTED.
2. VIDEO VEHICLE DETECTION AREAS SHALL EXTEND FIVE FEET PAST THE STOP BAR.
3. THE CONTRACTOR SHALL VERIFY IN THE FIELD THAT THERE IS ADEQUATE SPACE IN THE EXISTING CONDUIT AND CONTROLLER FOR VIDEO VEHICLE DETECTION CABLE AND EQUIPMENT.
4. ANY OTHER MISCELLANEOUS EQUIPMENT AND LABOR NECESSARY TO PROVIDE A FULLY FUNCTIONAL VIDEO VEHICLE DETECTION SYSTEM SHALL BE INCIDENTAL TO ITEM 900.620 SPECIAL PROVISION (VIDEO VEHICLE DETECTION SYSTEM).
5. ALL EXISTING VEHICLE DETECTOR LOOPS BEING REPLACED WITH VIDEO DETECTION ARE TO BE DISCONNECTED AT THE EXISTING PULLBOX LOCATIONS AND WIRING REMOVED BACK TO THE CABINET.
6. VIDEO VEHICLE DETECTION SYSTEM SHALL BE ONE OF THE MANUFACTURERS LISTED IN THE SPECIAL PROVISIONS OR APPROVED EQUAL.
7. EXISTING CONTROLLER TIMINGS SHALL BE RETAINED.
8. PRIOR TO COLD PLANING, THE CONTRACTOR SHALL DISCONNECT THE VEHICLE DETECTOR LOOP IN THE CONTROLLER CABINET AND CUT IT AT THE CURB OR SHOULDER. ONCE THE VEHICLE DETECTOR LOOP IS DISCONNECTED, THE SIGNAL PHASE THAT IT WAS CALLING SHALL BE SET ON MAXIMUM RECALL OR THE SIGNAL SHALL BE SET TO FLASH WHILE TRAFFIC IS BEING CONTROLLED BY A UNIFORMED TRAFFIC OFFICER. DETECTOR AND SIGNAL WORK SHALL BE INCIDENTAL TO PAY ITEM 900.620 SPECIAL PROVISION (VIDEO VEHICLE DETECTION SYSTEM). UNIFORMED TRAFFIC OFFICERS WILL BE PAID FOR UNDER CONTRACT ITEM 630.10, UNIFORMED TRAFFIC OFFICERS.
9. A UNIFORMED TRAFFIC OFFICER WITH A BLUE LIGHT SHALL BE PRESENT DURING ALL LANE CLOSURES.
10. ALL ELECTRICAL WIRING SHALL BE DONE BY A LICENSED ELECTRICIAN AND OVERSEEN BY A MASTER ELECTRICIAN.
11. EXISTING VIDEO DETECTION CAMERA SHALL BE SALVAGED TO DISTRICT 5. PLEASE CONTACT STEVE GUYETTE AT 802-655-1580.

ITEM 900.620 SPECIAL PROVISION (VIDEO VEHICLE DETECTION SYSTEM) (I-89 EXIT 12 RAMP A @ VT 2A)

LIST OF MAJOR EQUIPMENT	QUANTITY
VIDEO VEHICLE DETECTION CAMERAS	3

EXIT 12 NORTHBOUND OFF RAMP A

VIDEO VEHICLE DETECTION SYSTEM DETAILS 2	PROJECT NAME:	RICHMOND - COLCHESTER	
	PROJECT NUMBER:	IM SURF (38)	
	FILE NAME: pl3a136.dgn	PROJECT LEADER: M.FOWLER	PLOT DATE: 19-DEC-2013
	DESIGNED BY: LOCKE	DRAWN BY: LOCKE	CHECKED BY: FOWLER
	IPARM FILE NAME: pl3a136vid2.1		SHEET 35 OF 41