


**LEGEND**  
 RWA = ROAD WORK AHEAD  
 RW500 = ROAD WORK 500'  
 RWN = ROAD WORK NEXT XX MILES  
 ERW = END ROAD WORK  
 PCMS = PORTABLE CHANGEABLE MESSAGE SIGN

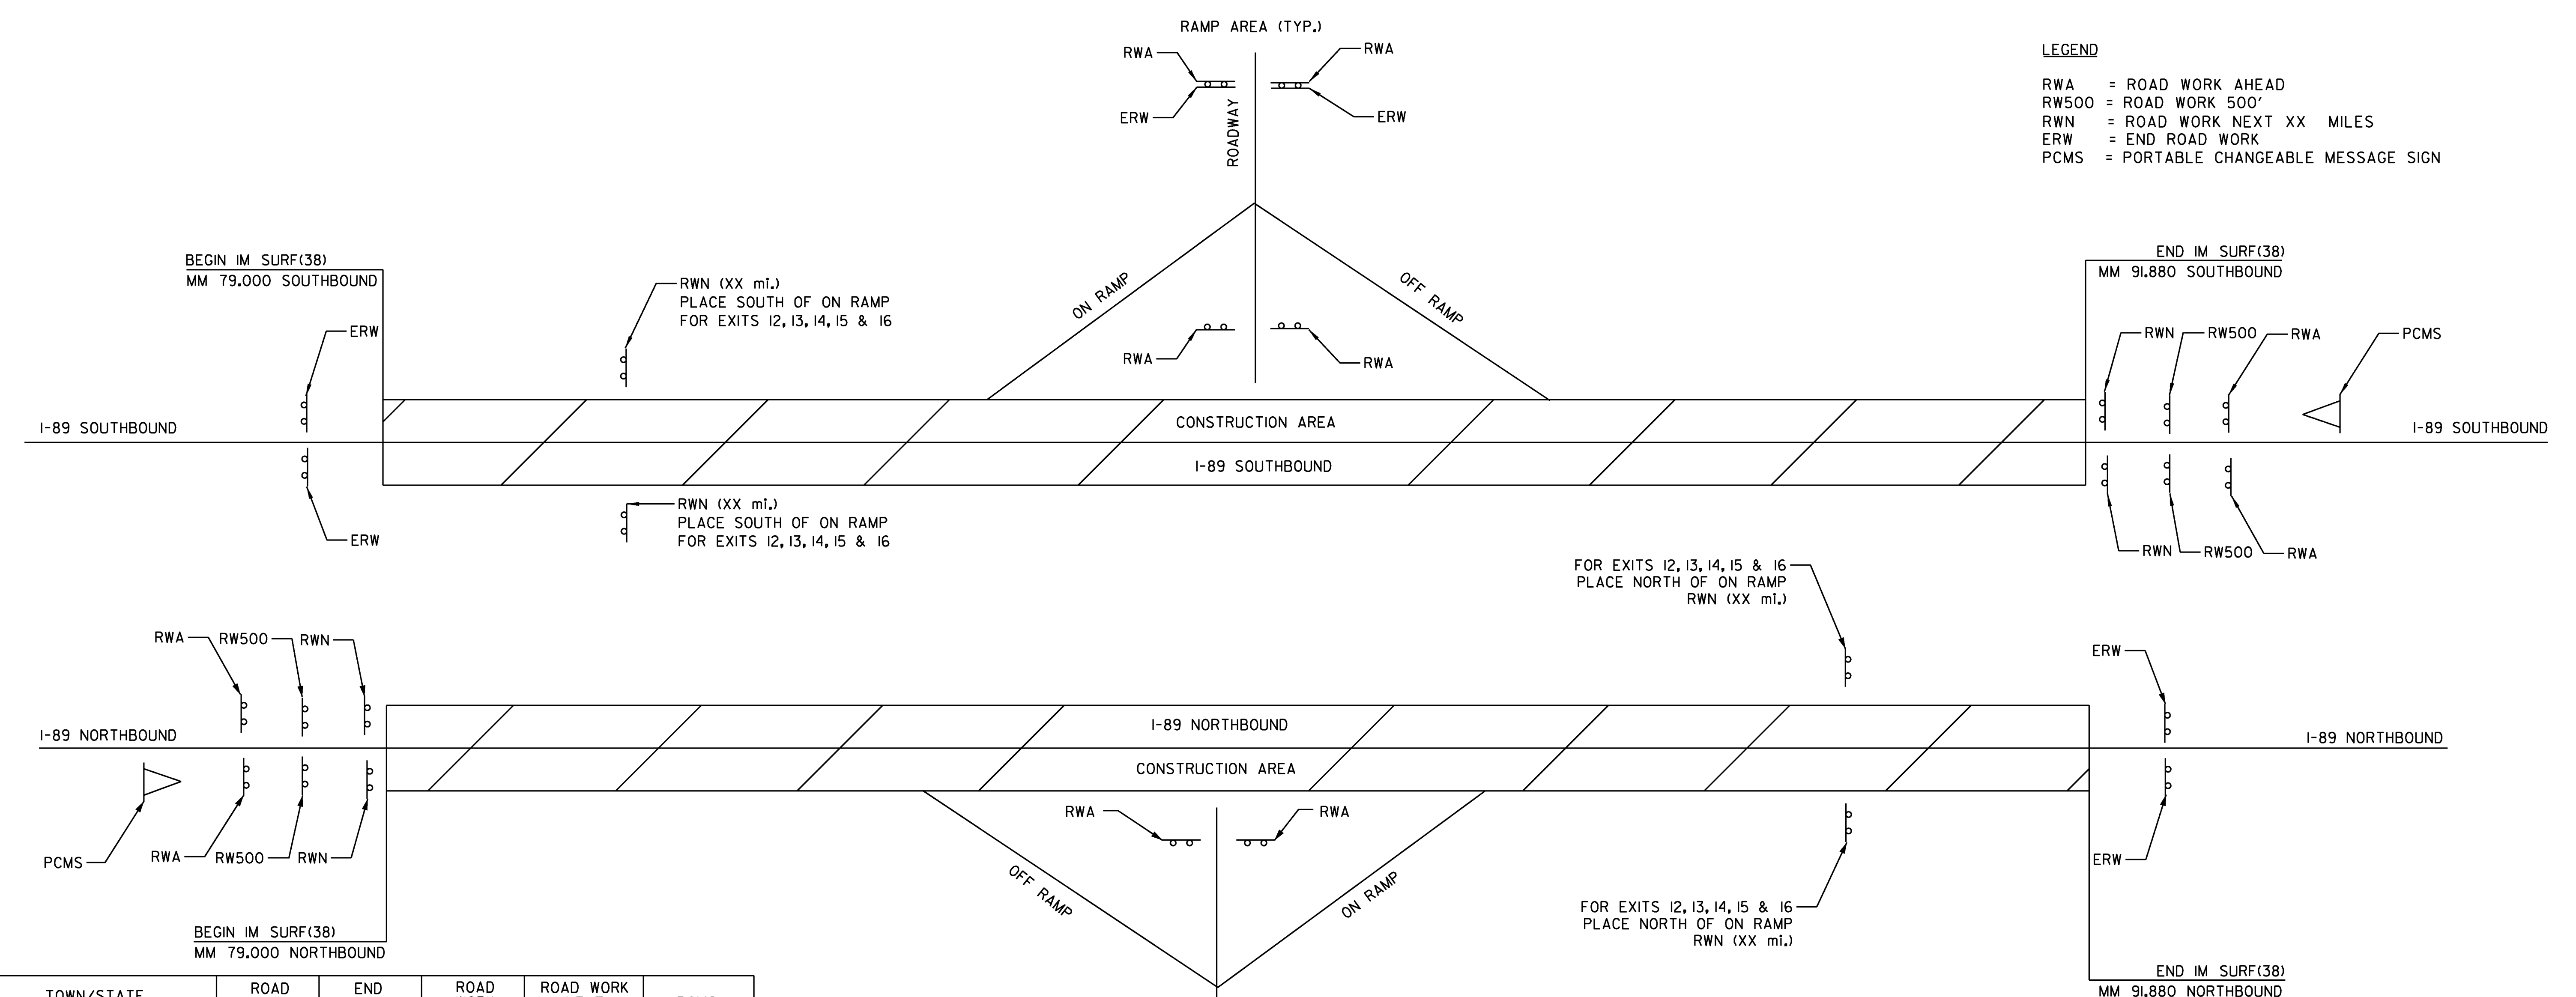

TOWN/STATE HIGHWAY NAME	ROAD WORK AHEAD	END ROAD WORK	ROAD WORK 500'	ROAD WORK NEXT XX MILES	PCMS
I-89 NORTHBOUND					
BEGINNING OF PROJECT	2		2	2	1
EXIT 12 INTERCHANGE	4	2		2	1
EXIT 13 INTERCHANGE	4	2		2	1
EXIT 14 INTERCHANGE	4	2		2	1
EXIT 15 INTERCHANGE	4	2		2	1
EXIT 16 INTERCHANGE	4	2		2	1
END OF PROJECT		2			
<b>TOTAL</b>	<b>22</b>	<b>12</b>	<b>2</b>	<b>12</b>	<b>6</b>

TOWN/STATE HIGHWAY NAME	ROAD WORK AHEAD	END ROAD WORK	ROAD WORK 500'	ROAD WORK NEXT XX MILES	PCMS
I-89 SOUTHBOUND					
BEGINNING OF PROJECT	2		2	2	1
EXIT 12 INTERCHANGE	4	2		2	1
EXIT 13 INTERCHANGE	4	2		2	1
EXIT 14 INTERCHANGE	4	2		2	1
EXIT 15 INTERCHANGE	4	2		2	1
EXIT 16 INTERCHANGE	4	2		2	1
END OF PROJECT		2			
<b>TOTAL</b>	<b>22</b>	<b>12</b>	<b>2</b>	<b>12</b>	<b>6</b>

<b>CONSTRUCTION APPROACH SIGNING SHEET</b>	PROJECT NAME: RICHMOND - COLCHESTER
	PROJECT NUMBER: IM SURF (38)
	FILE NAME: pi3a136.dgn
	PROJECT LEADER: M. FOWLER
DESIGNED BY: LOCKE	PLOT DATE: 19-DEC-2013
IPARM FILE NAME: pi3a136cas.1	DRAWN BY: LOCKE
	CHECKED BY: FOWLER
	SHEET 36 OF 41