


I 89 NB Richmond-Colchester IM SURF(38) IRI Profile

Profiled 9/27/2013

NB Travel Lane Avg. IRI = 56.4 NB Pass Lane Avg. IRI = 47.2

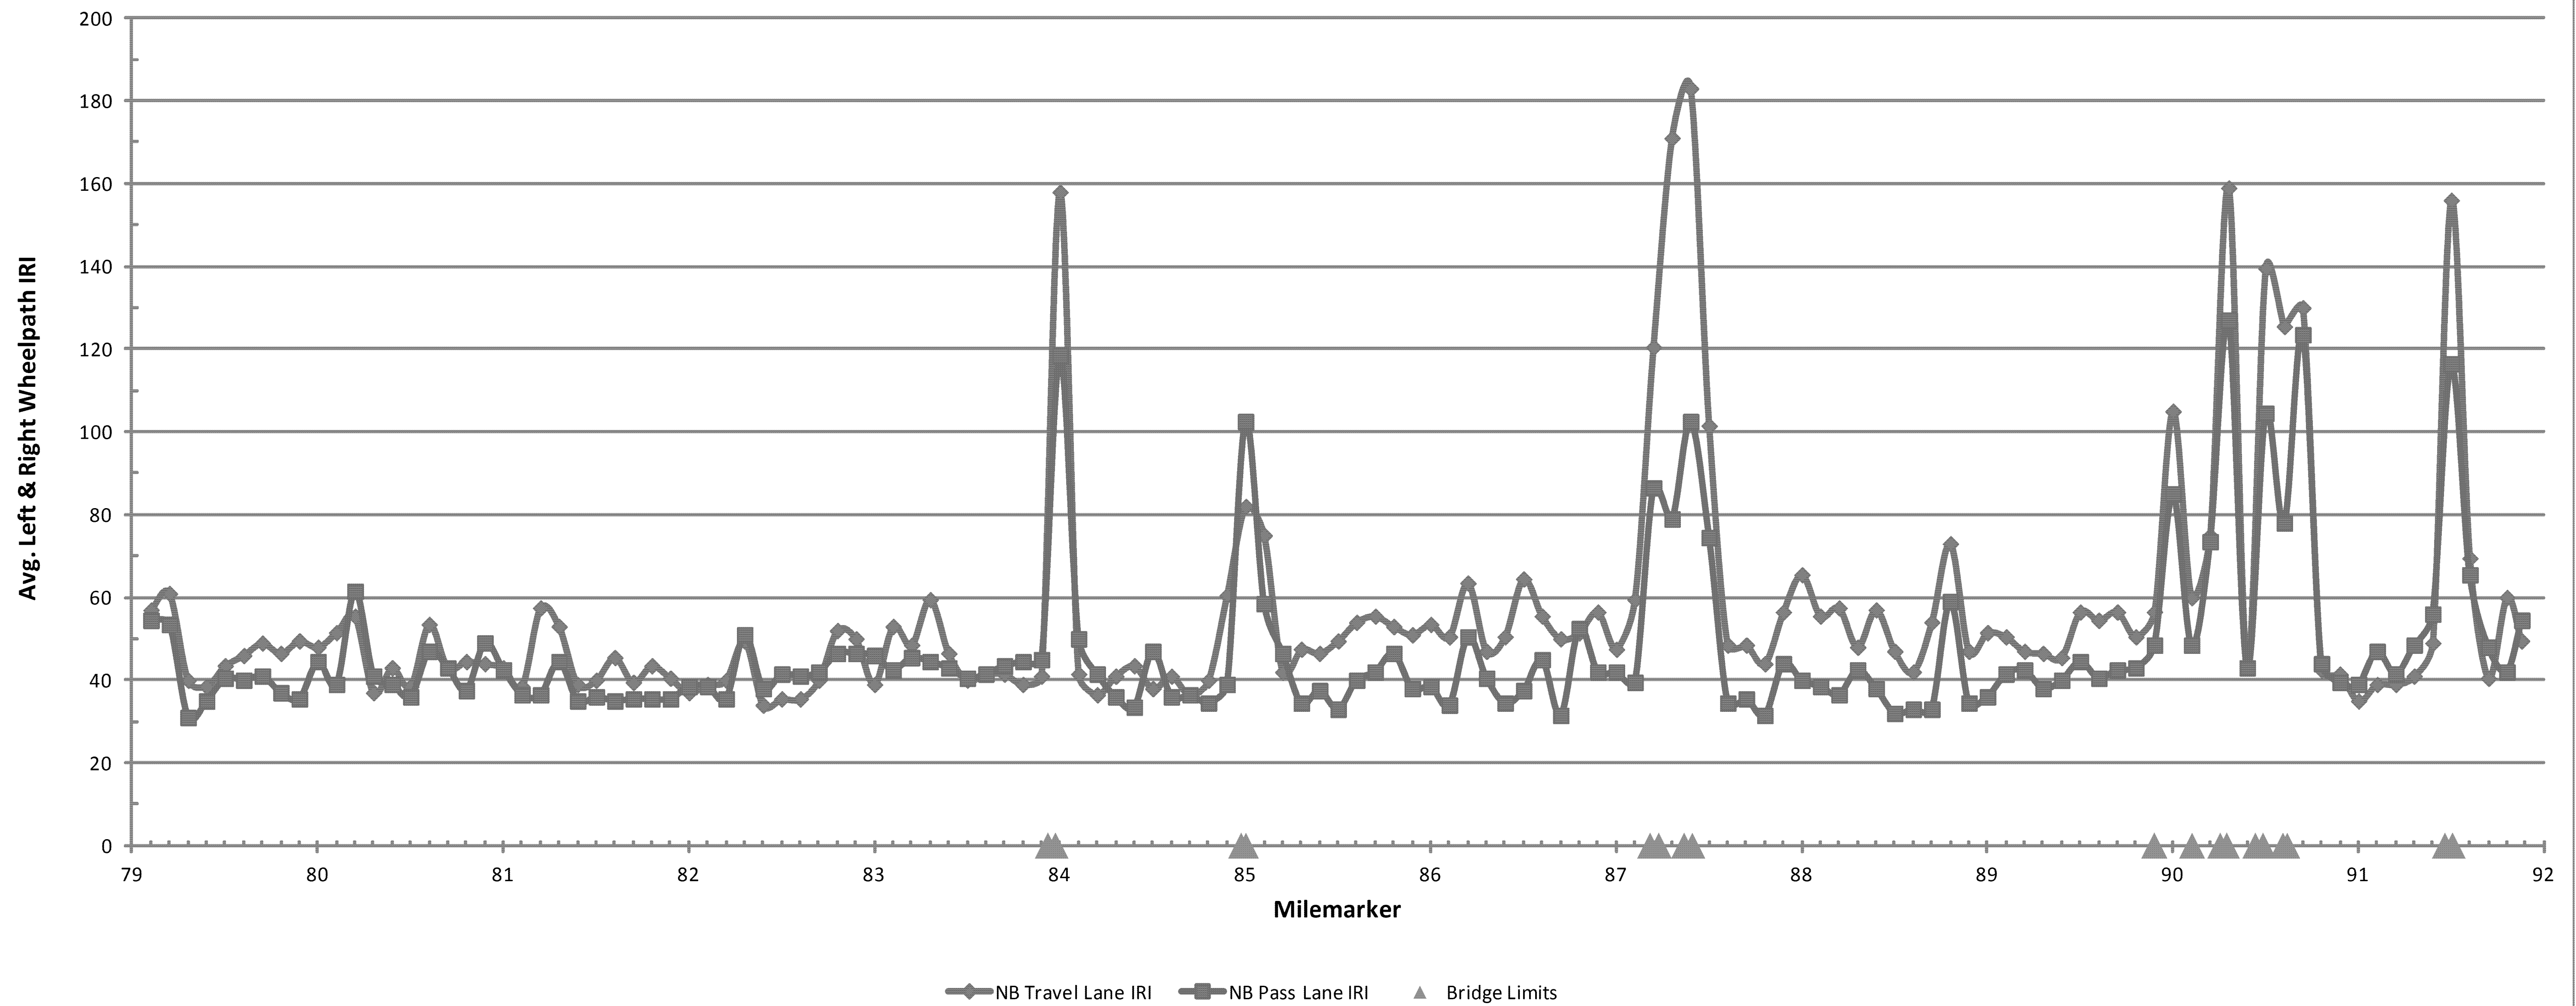

FOR INFORMATIONAL PURPOSES ONLY

**ROUGHNESS
DATA
INFORMATION
SHEET NB**

PROJECT NAME: RICHMOND - COLCHESTER
PROJECT NUMBER: IM SURF (38)

FILE NAME: pi3a136.dgn
PROJECT LEADER: M. FOWLER
DESIGNED BY: LOCKE
IPARM FILE NAME: pi3a136rufnb.l

PLOT DATE: 19-DEC-2013
DRAWN BY: LOCKE
CHECKED BY: FOWLER
SHEET 38 OF 41