


I 89 NB Richmond-Colchester IM SURF(38) Rut Profile Profiled 9/27/2013

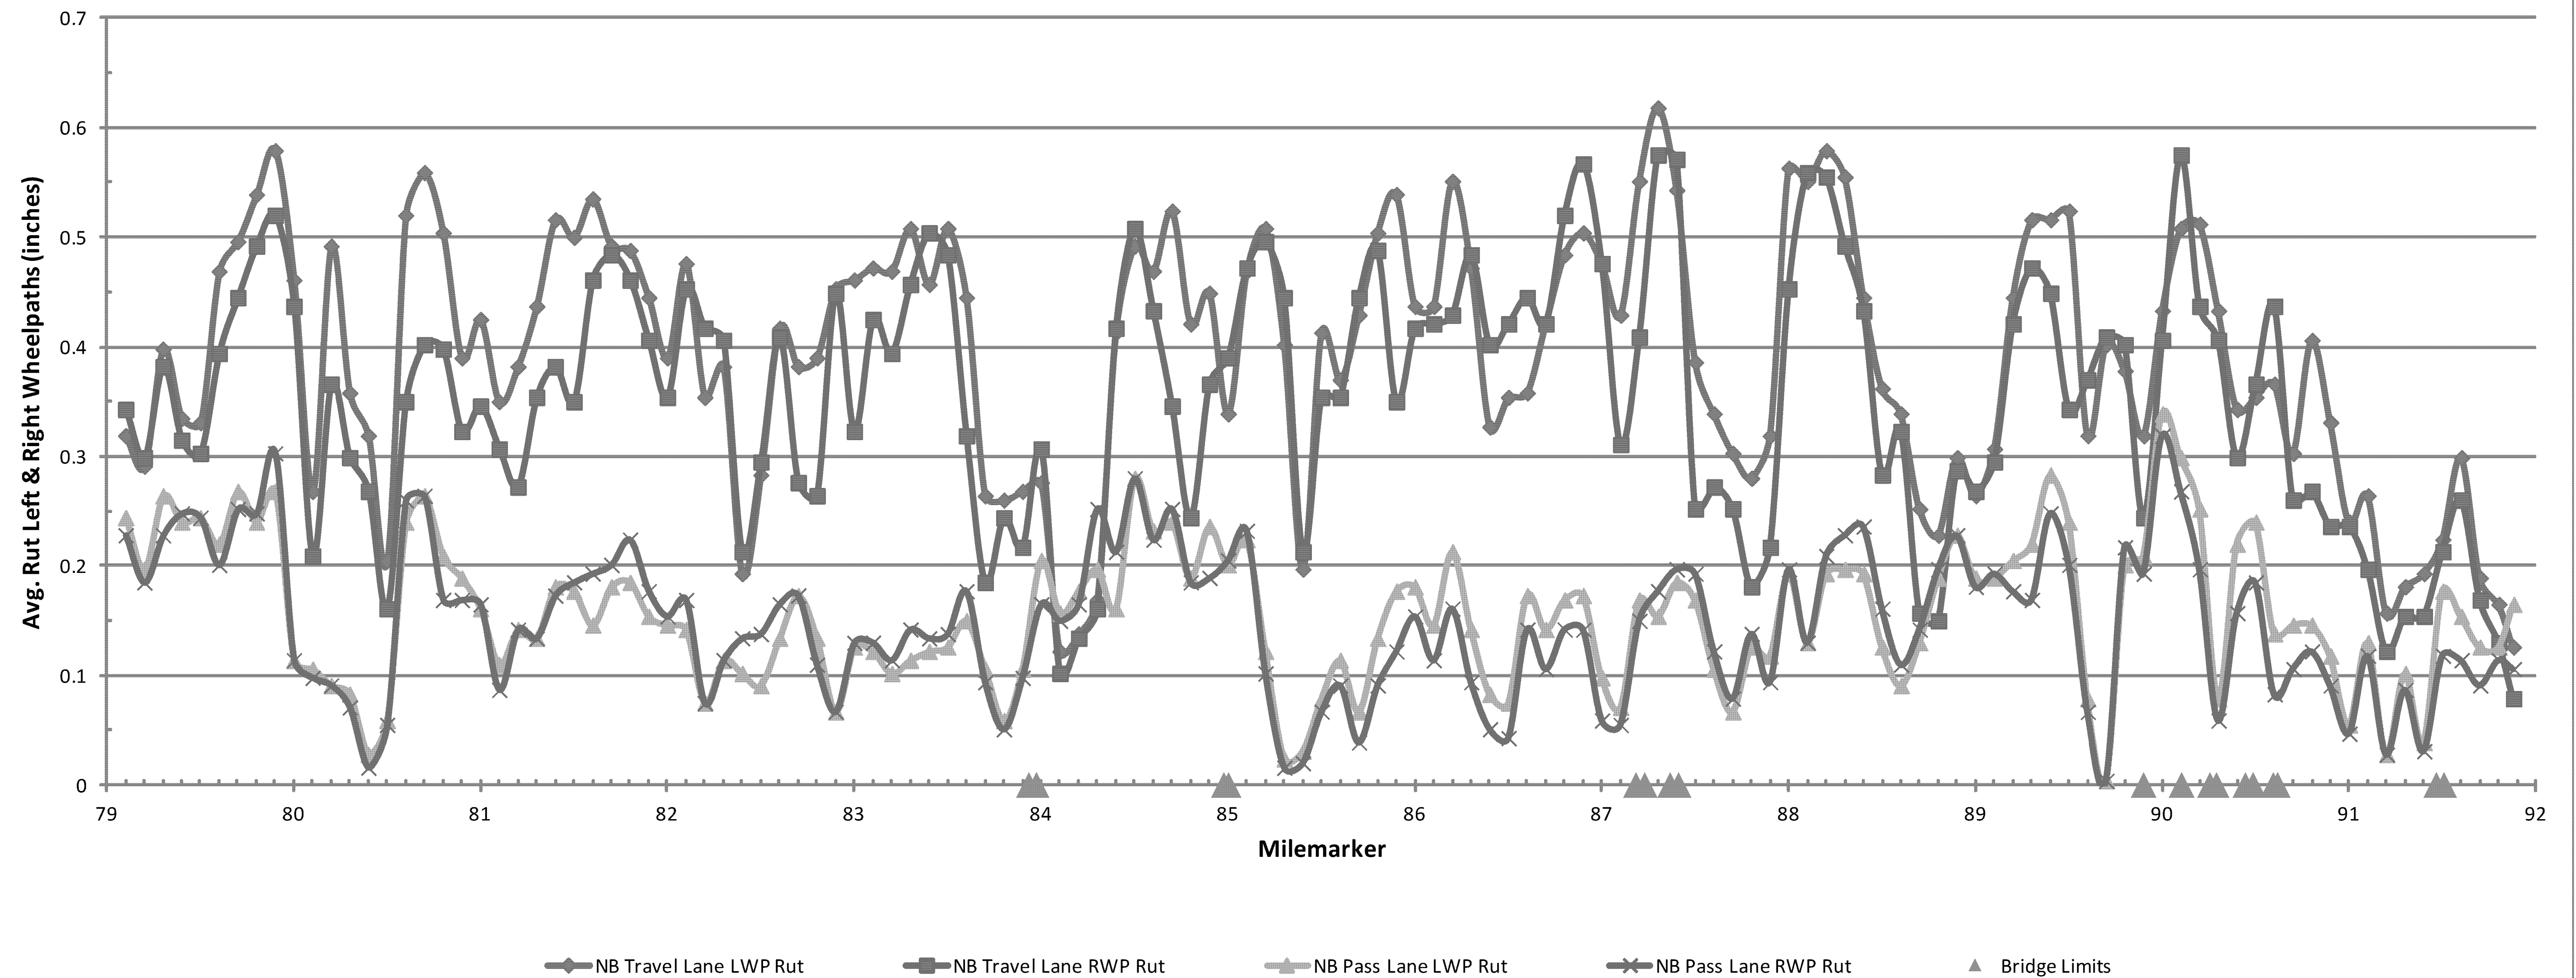

FOR INFORMATIONAL PURPOSES ONLY

RUTTING DATA INFORMATION SHEET NB	PROJECT NAME: RICHMOND - COLCHESTER	
	PROJECT NUMBER: IM SURF (38)	
	FILE NAME: pl3a136.dgn	PLOT DATE: 19-DEC-2013
	PROJECT LEADER: M. FOWLER	DRAWN BY: LOCKE
	DESIGNED BY: LOCKE	CHECKED BY: FOWLER
	IPARM FILE NAME: pl3a136rutnb.i	SHEET 39 OF 41