


I 89 SB Richmond-Colchester IM SURF(38) IRI Profile

Profiled 9/27/2013

SB Travel Lane Avg. IRI = 71.8 SB Pass Lane Avg. IRI = 65.5

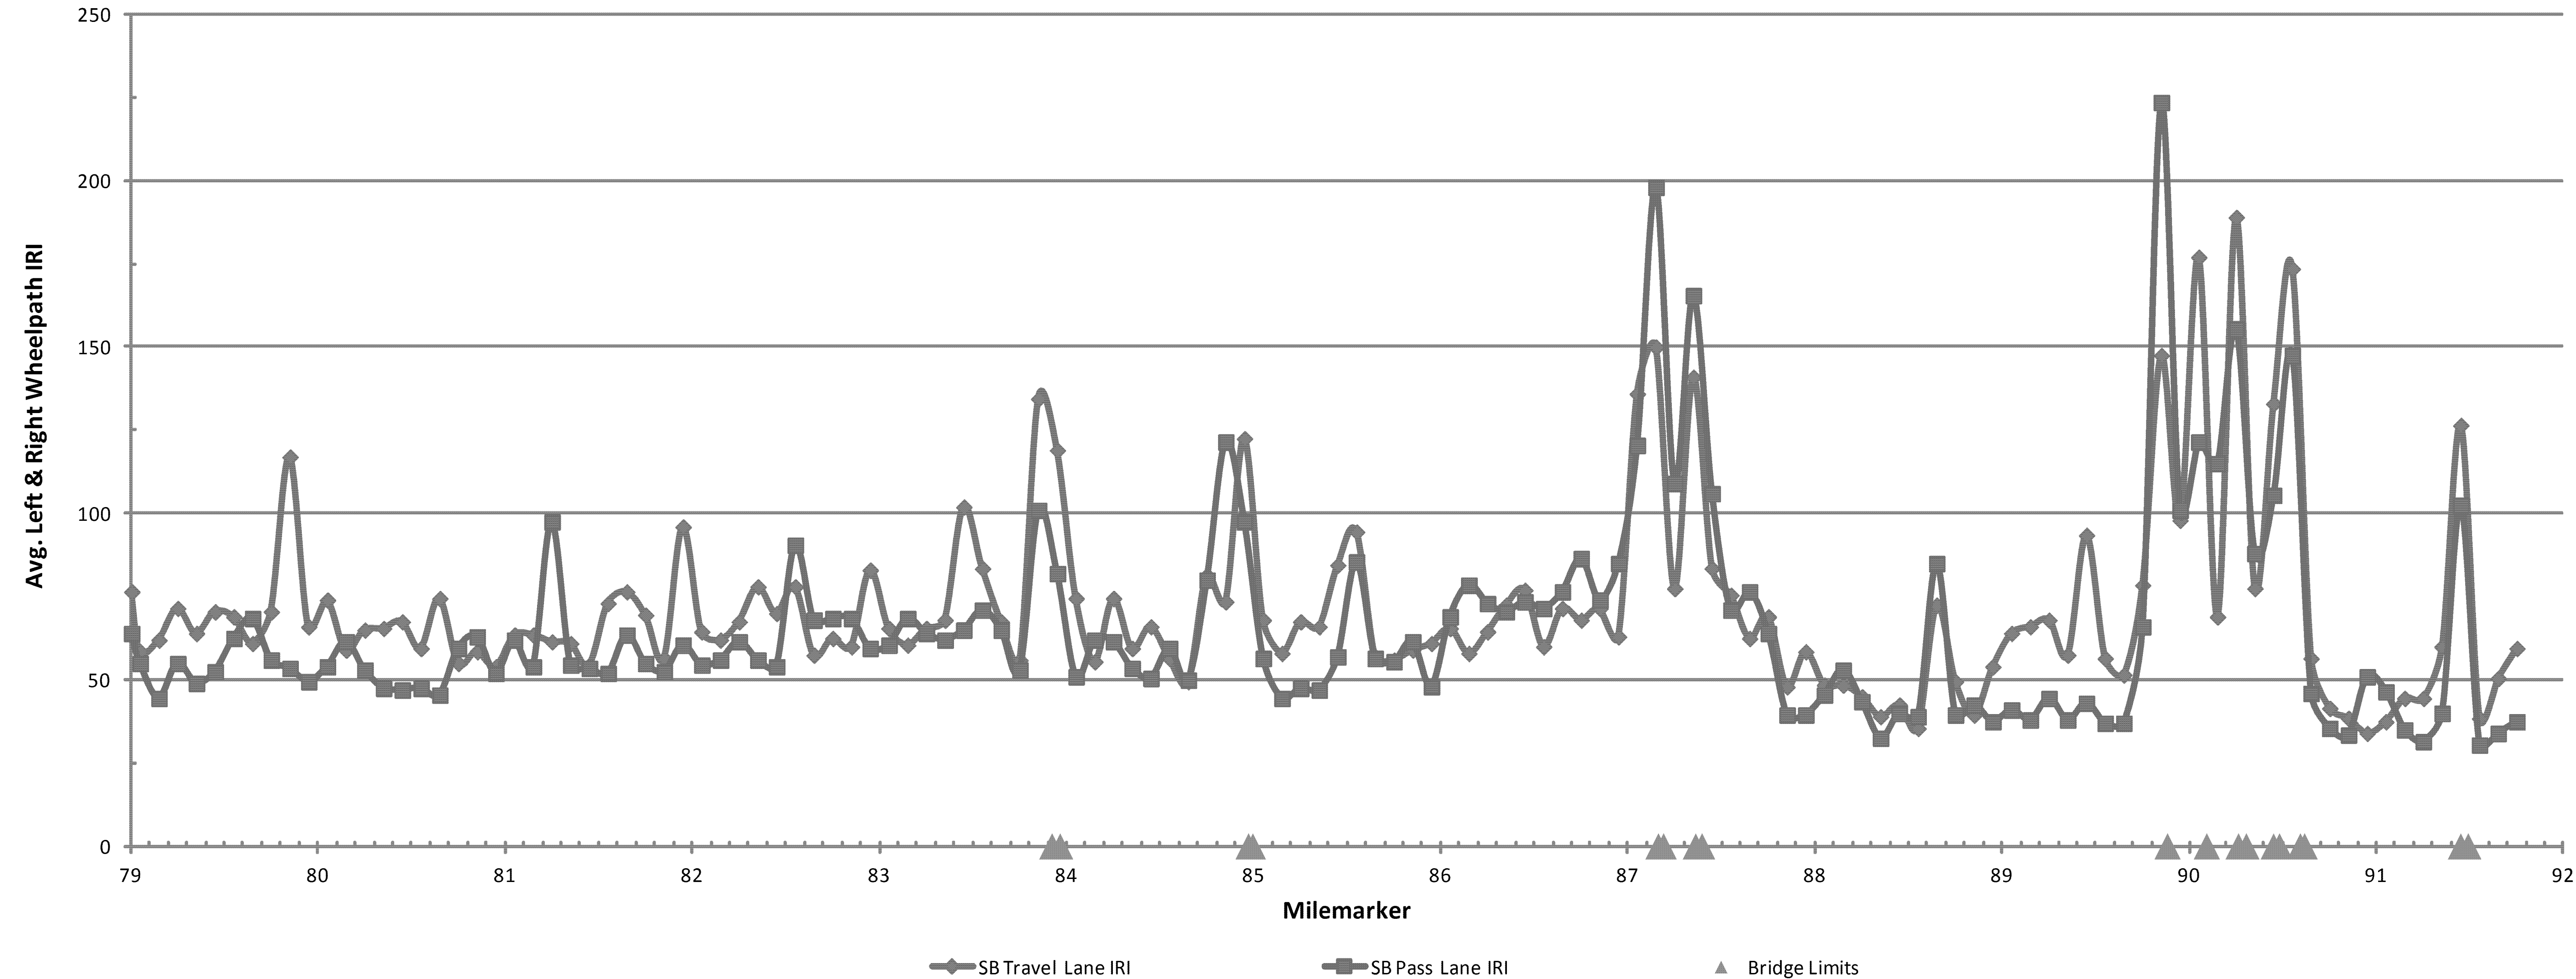

FOR INFORMATIONAL PURPOSES ONLY

**ROUGHNESS
DATA
INFORMATION
SHEET SB**

PROJECT NAME: RICHMOND - COLCHESTER
PROJECT NUMBER: IM SURF (38)

FILE NAME: pl3a136.dgn
PROJECT LEADER: M. FOWLER
DESIGNED BY: LOCKE
IPARM FILE NAME: pl3a136rufs_sb.1

PLOT DATE: 19-DEC-2013
DRAWN BY: LOCKE
CHECKED BY: FOWLER
SHEET 40 OF 41