

**INTERSTATE ROUTE 91
NORTHBOUND
MM 92.480
BEGIN PROJECT IM SURF(40)**


TEMPORARY 6 INCH WHITE LINE, PAINT
 MM 98.400 - MM 105.000 SB (SOLID LT)
 MM 98.400 - MM 105.000 SB (DASHED CL)
 MM 92.480 - MM 98.000 NB (SOLID RT)
 MM 92.480 - MM 98.000 NB (DASHED CL)

TEMPORARY 6 INCH YELLOW LINE, PAINT
 MM 98.400 - MM 105.000 SB (SOLID RT)
 MM 92.480 - MM 98.000 NB (SOLID LT)

DURABLE 6 INCH WHITE LINE, POLYUREA
 MM 98.400 - MM 105.000 SB (SOLID LT)
 MM 98.400 - MM 105.000 SB (DASHED CL)
 MM 92.480 - MM 98.000 NB (SOLID RT)
 MM 92.480 - MM 98.000 NB (DASHED CL)

DURABLE 6 INCH YELLOW LINE, POLYUREA
 MM 98.400 - MM 105.000 SB (SOLID RT)
 MM 92.480 - MM 98.000 NB (SOLID LT)

**INTERSTATE ROUTE 91
SOUTHBOUND
MM 105.000
END OF PROJECT IM SURF(40)**

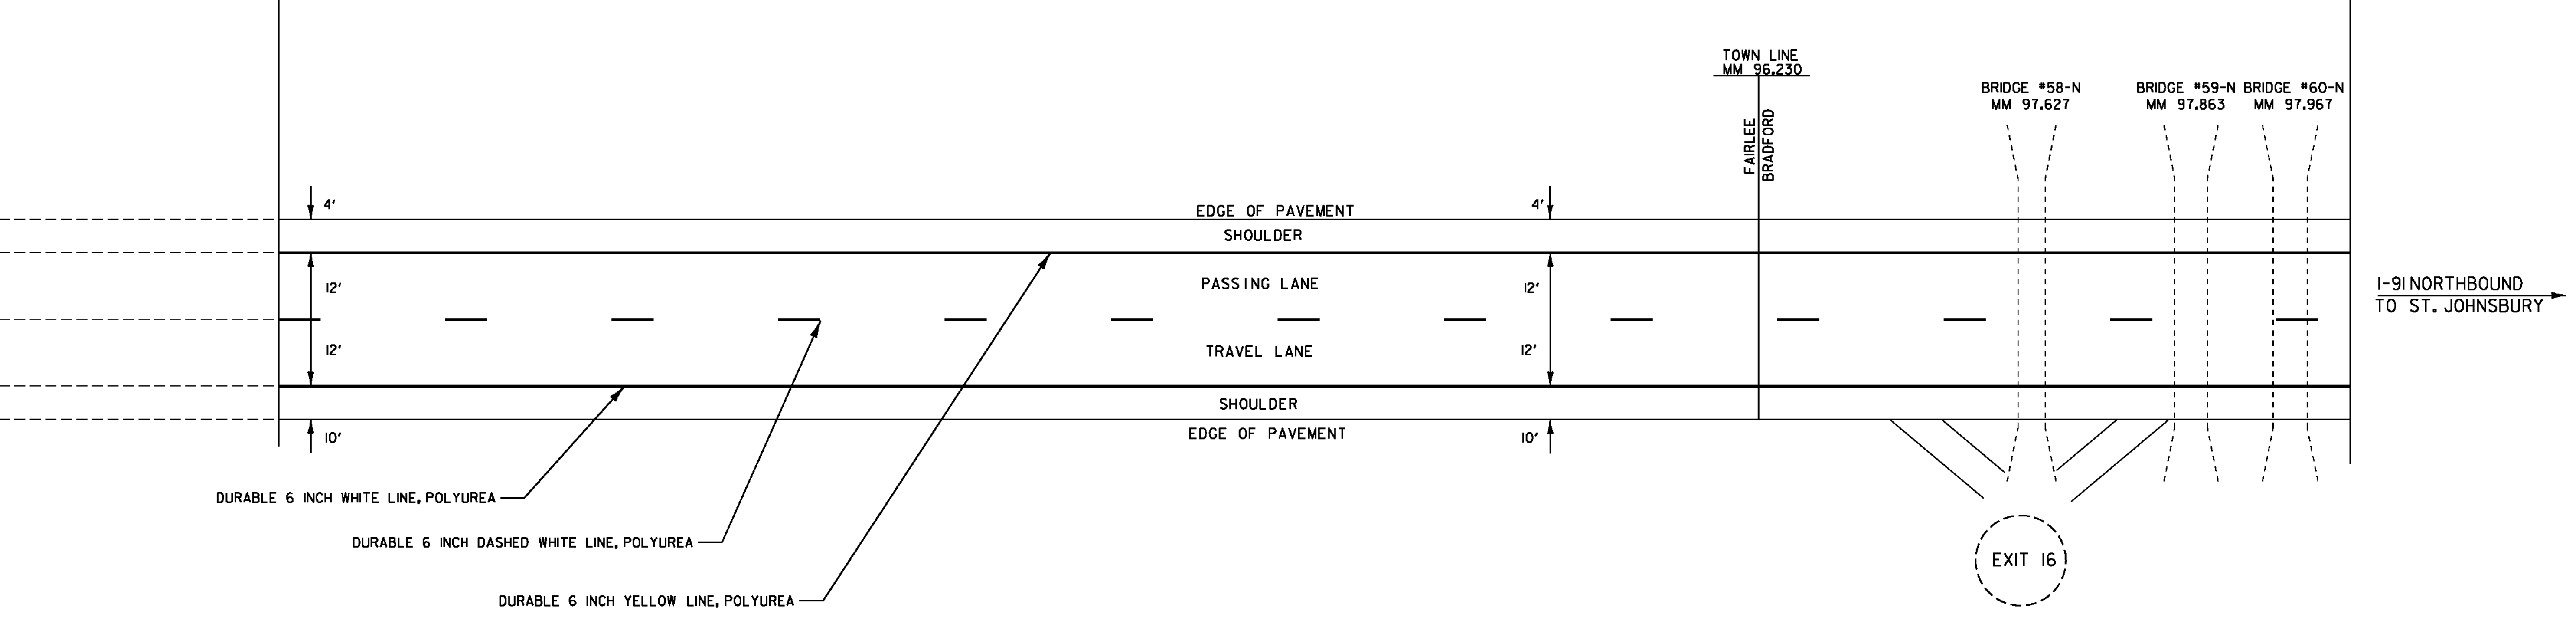

**MM 98.000
SEE NEXT SHEET**

PAVEMENT MARKING DETAIL SHEET 1 MAINLINE	PROJECT NAME:	FAIRLEE - NEWBURY
	PROJECT NUMBER:	IM SURF (40)
	FILE NAME:	I3a236\pl3a236.dgn
	PLOT DATE:	20-FEB-2014
	PROJECT LEADER:	M. FOWLER
	DESIGNED BY:	LOCKE
	IPARM FILE NAME:	pl3a236_14.1
	DRAWN BY:	LOCKE
	CHECKED BY:	FOWLER
	SHEET	14 OF 27

NOT TO SCALE