


**EXIT 16 - RAMP A
NORTHBOUND OFF RAMP**

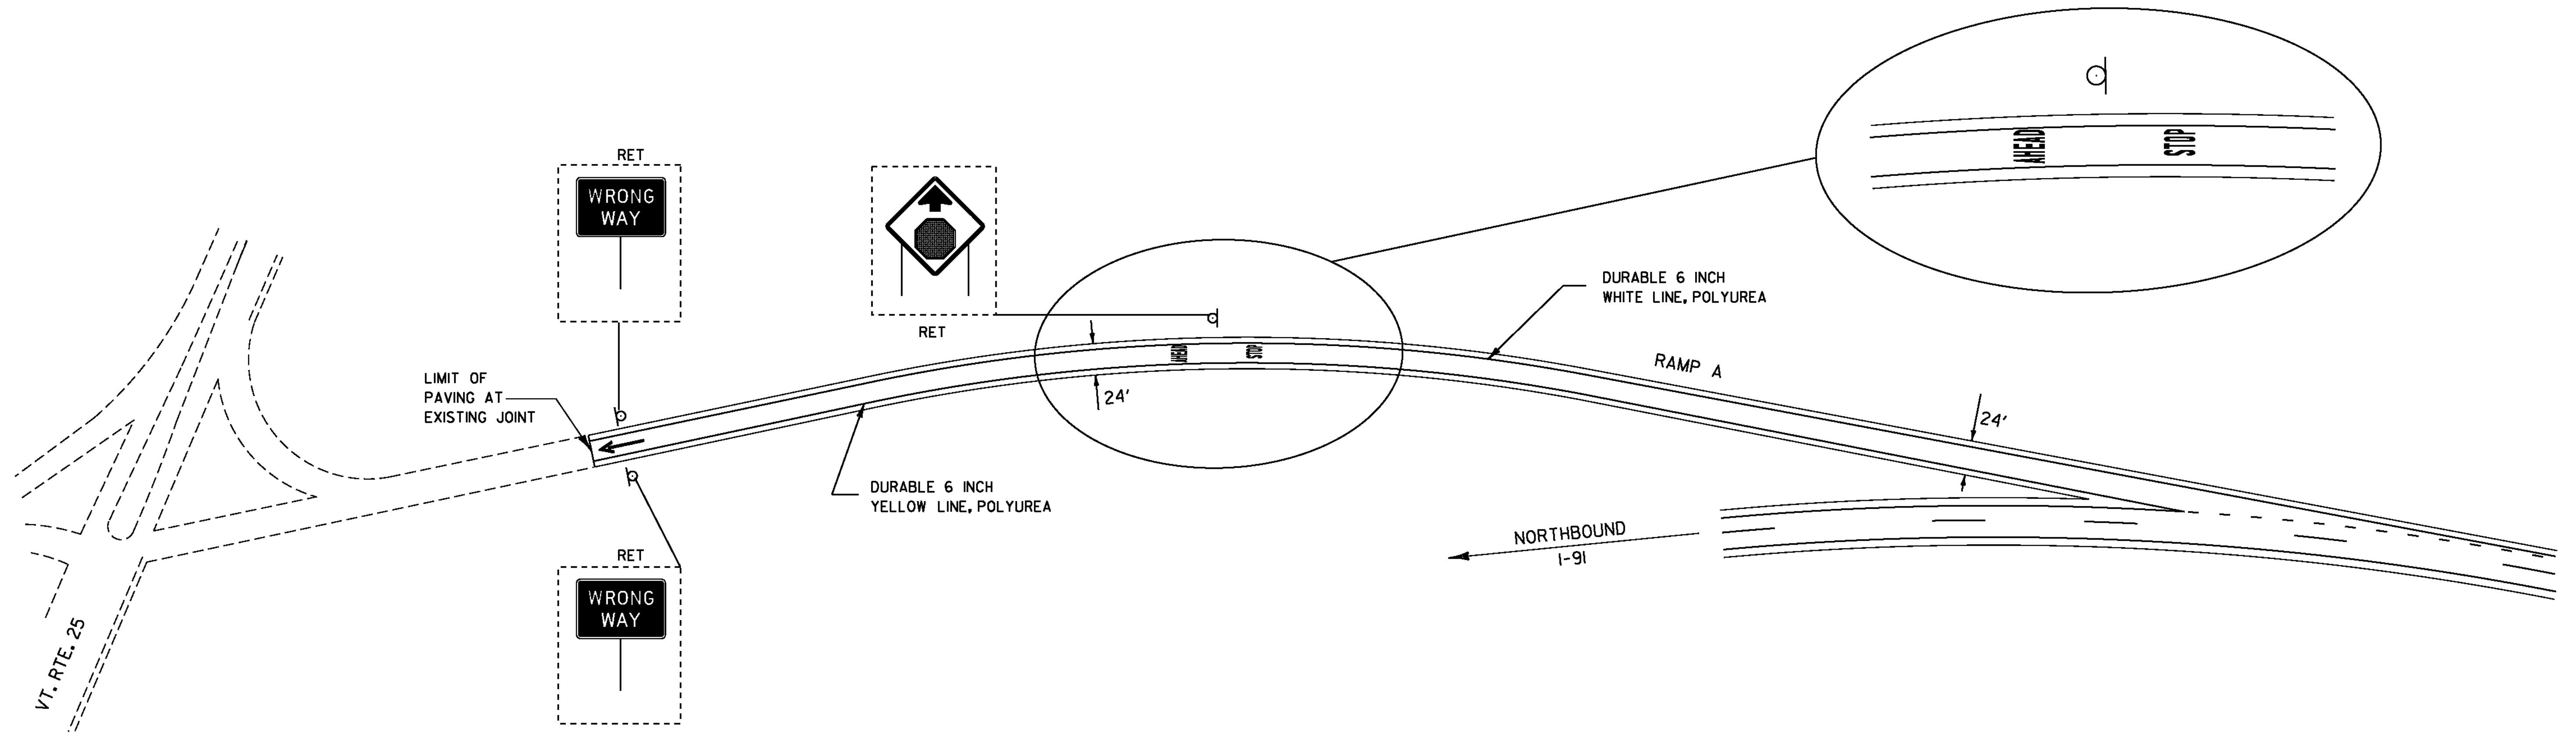

TEMPORARY 6 INCH WHITE LINE, PAINT
EXIT 16
NORTHBOUND OFF RAMP SOLID RT EDGE LINE

TEMPORARY 6 INCH YELLOW LINE, PAINT
EXIT 16
NORTHBOUND OFF RAMP SOLID LT EDGE LINE

TEMPORARY LETTER OR SYMBOL, PAINT
EXIT 16
NORTHBOUND OFF RAMP "STOP"
NORTHBOUND OFF RAMP "AHEAD"
NORTHBOUND OFF RAMP →

DURABLE 6 INCH WHITE LINE, POLYUREA
EXIT 16
NORTHBOUND OFF RAMP SOLID RT EDGE LINE

DURABLE 6 INCH YELLOW LINE, POLYUREA
EXIT 16
NORTHBOUND OFF RAMP SOLID LT EDGE LINE

DURABLE LETTER OR SYMBOL, POLYUREA
EXIT 16
NORTHBOUND OFF RAMP "STOP"
NORTHBOUND OFF RAMP "AHEAD"
NORTHBOUND OFF RAMP →

NOT TO SCALE

PAVEMENT MARKING DETAIL SHEET 4 EXIT 16 NB	PROJECT NAME: FAIRLEE - NEWBURY
	PROJECT NUMBER: IM SURF (40)
	FILE NAME: pl3a236.dgn PROJECT LEADER: M. FOWLER DESIGNED BY: LOCKE IPARM FILE NAME: pl3a236_17.1
	PLOT DATE: 20-FEB-2014 DRAWN BY: LOCKE CHECKED BY: FOWLER SHEET 17 OF 27