

EXIT 16 - RAMP B NORTHBOUND ON RAMP

TEMPORARY 6 INCH WHITE LINE, PAINT
 EXIT 16
 NORTHBOUND ON RAMP SOLID RT EDGE LINE
 INTERSTATE 91 DOTTED RT LANE LINE

DURABLE 6 INCH WHITE LINE, POLYUREA
 EXIT 16
 NORTHBOUND ON RAMP SOLID RT EDGE LINE
 INTERSTATE 91 DOTTED RT LANE LINE

TEMPORARY 6 INCH YELLOW LINE, PAINT
 EXIT 16
 NORTHBOUND ON RAMP SOLID LT EDGE LINE


DURABLE 6 INCH YELLOW LINE, POLYUREA
 EXIT 16
 NORTHBOUND ON RAMP SOLID LT EDGE LINE

TEMPORARY 12 INCH WHITE LINE, PAINT
 EXIT 16
 NORTHBOUND ON RAMP SOLID LT GORE AREA
 INTERSTATE 91 SOLID RT GORE AREA

DURABLE 12 INCH WHITE LINE, POLYUREA
 EXIT 16
 NORTHBOUND ON RAMP SOLID LT GORE AREA
 INTERSTATE 91 SOLID RT GORE AREA

TEMPORARY LETTER OR SYMBOL, PAINT
 EXIT 16
 NORTHBOUND ON RAMP 'YIELD'
 NORTHBOUND ON RAMP 'AHEAD'
 NORTHBOUND ON RAMP YIELD TRIANGLES (5 EACH)

DURABLE LETTER OR SYMBOL, POLYUREA
 EXIT 16
 NORTHBOUND ON RAMP 'YIELD'
 NORTHBOUND ON RAMP 'AHEAD'
 NORTHBOUND ON RAMP YIELD TRIANGLES (5 EACH)

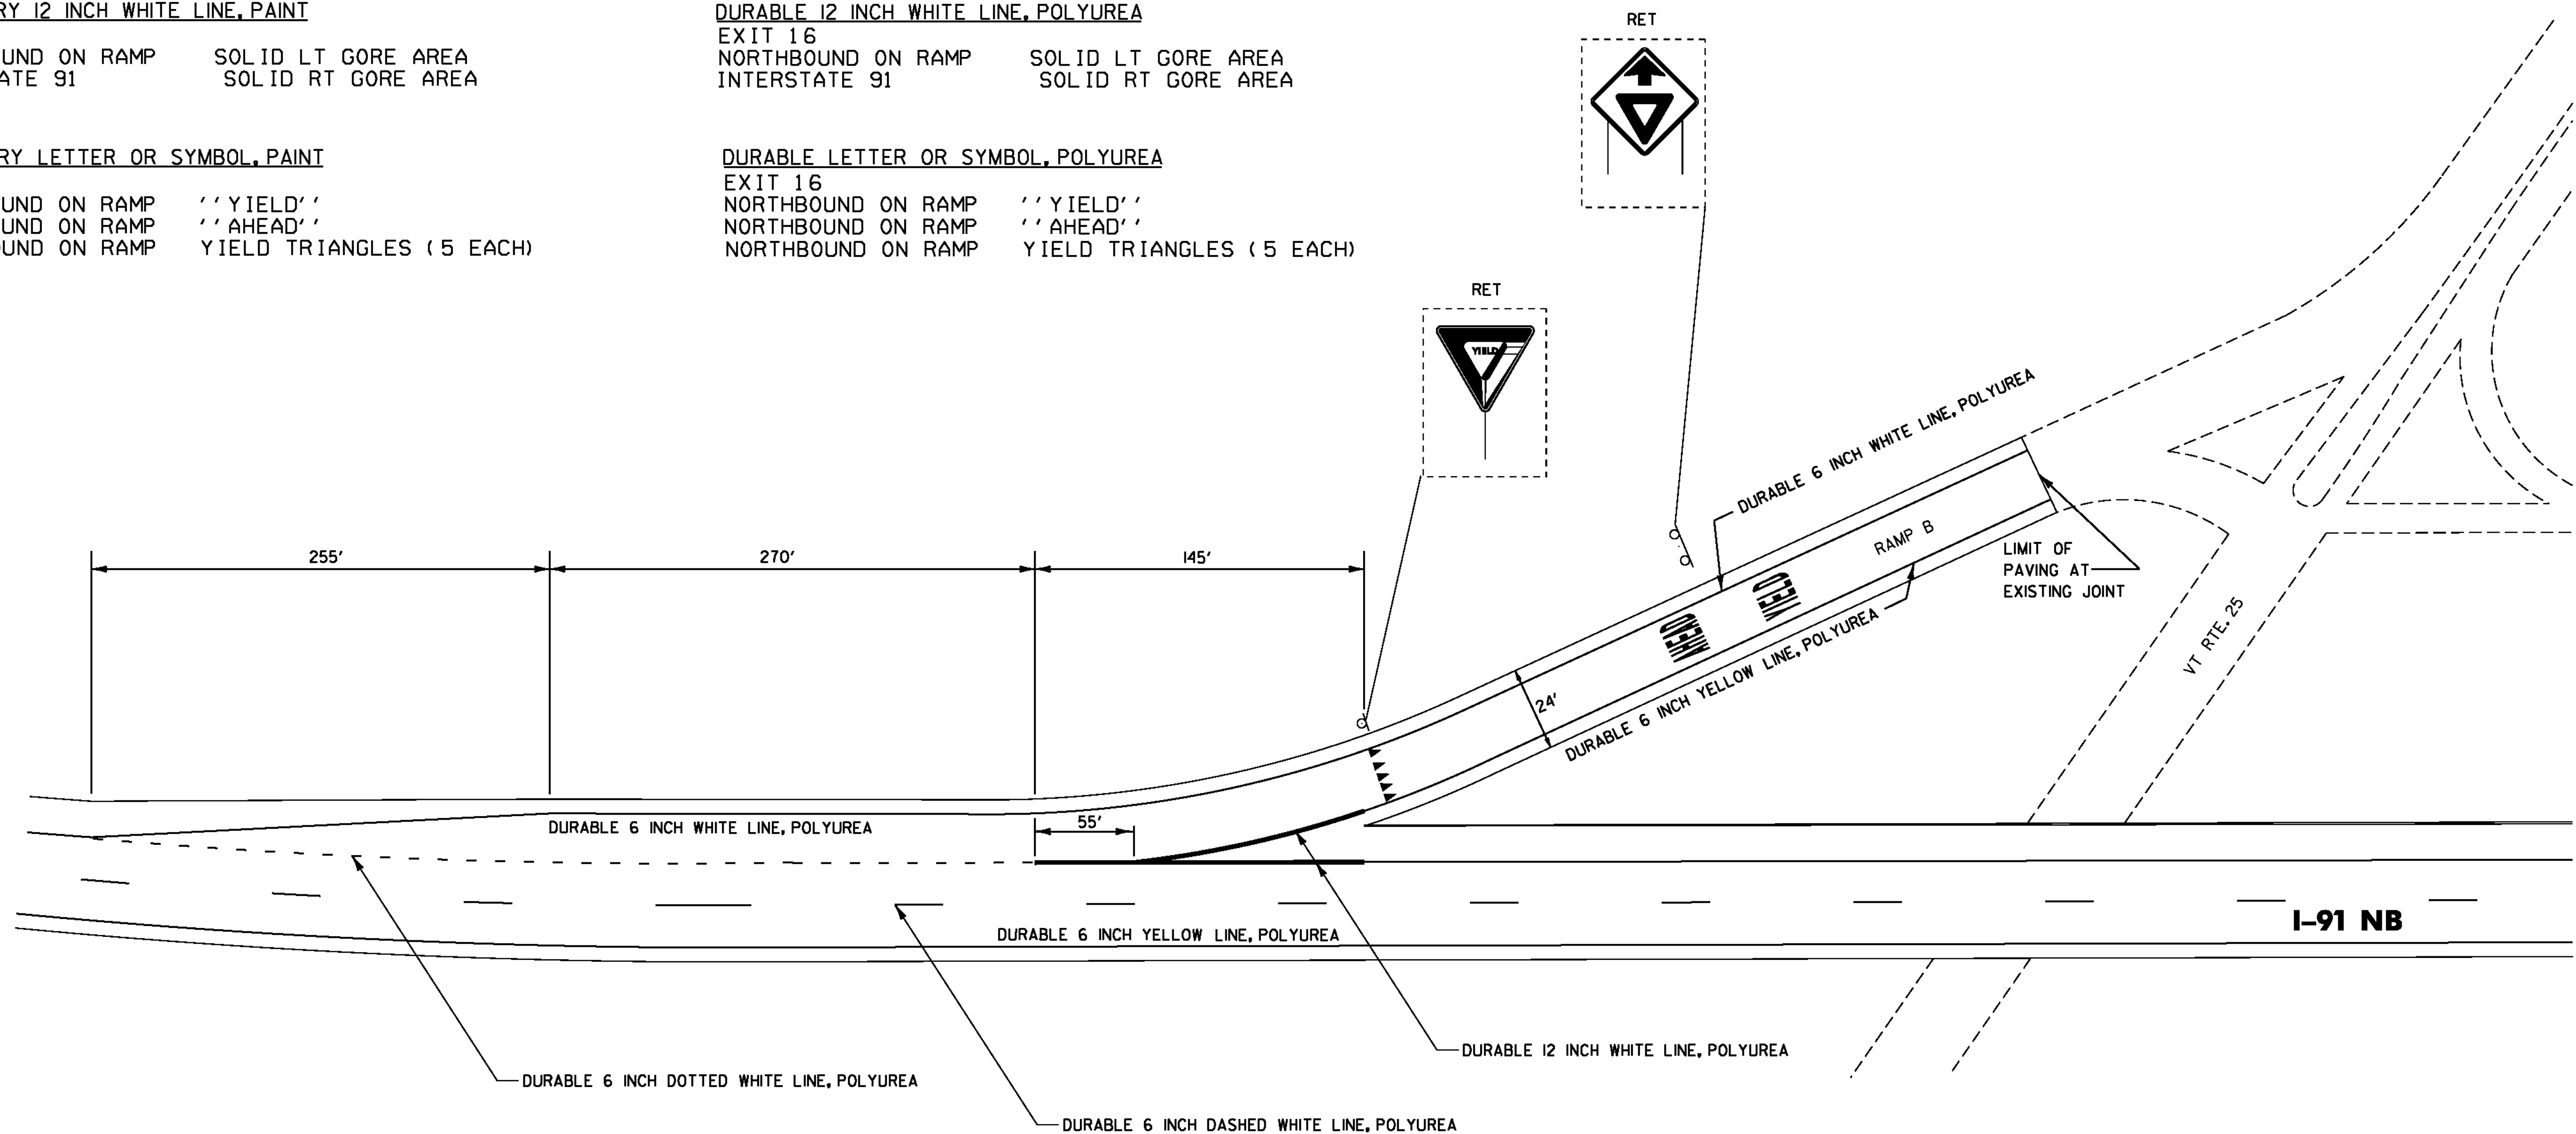

NOT TO SCALE

**PAVEMENT
 MARKING
 DETAIL SHEET 5
 EXIT 16 NB**

PROJECT NAME: FAIRLEE - NEWBURY
 PROJECT NUMBER: IM SURF (40)

FILE NAME: I3a236\pl3a236.dgn
 PROJECT LEADER: M. FOWLER
 DESIGNED BY: LOCKE
 IPARM FILE NAME: pl3a236_18.t

PLOT DATE: 20-FEB-2014
 DRAWN BY: LOCKE
 CHECKED BY: FOWLER
 SHEET 18 OF 27