


- LEGEND**
- RWA = ROAD WORK AHEAD
 - RW500 = ROAD WORK 500'
 - RWN = ROAD WORK NEXT XX MILES
 - ERW = END ROAD WORK
 - PCMS = PORTABLE CHANGEABLE MESSAGE SIGN

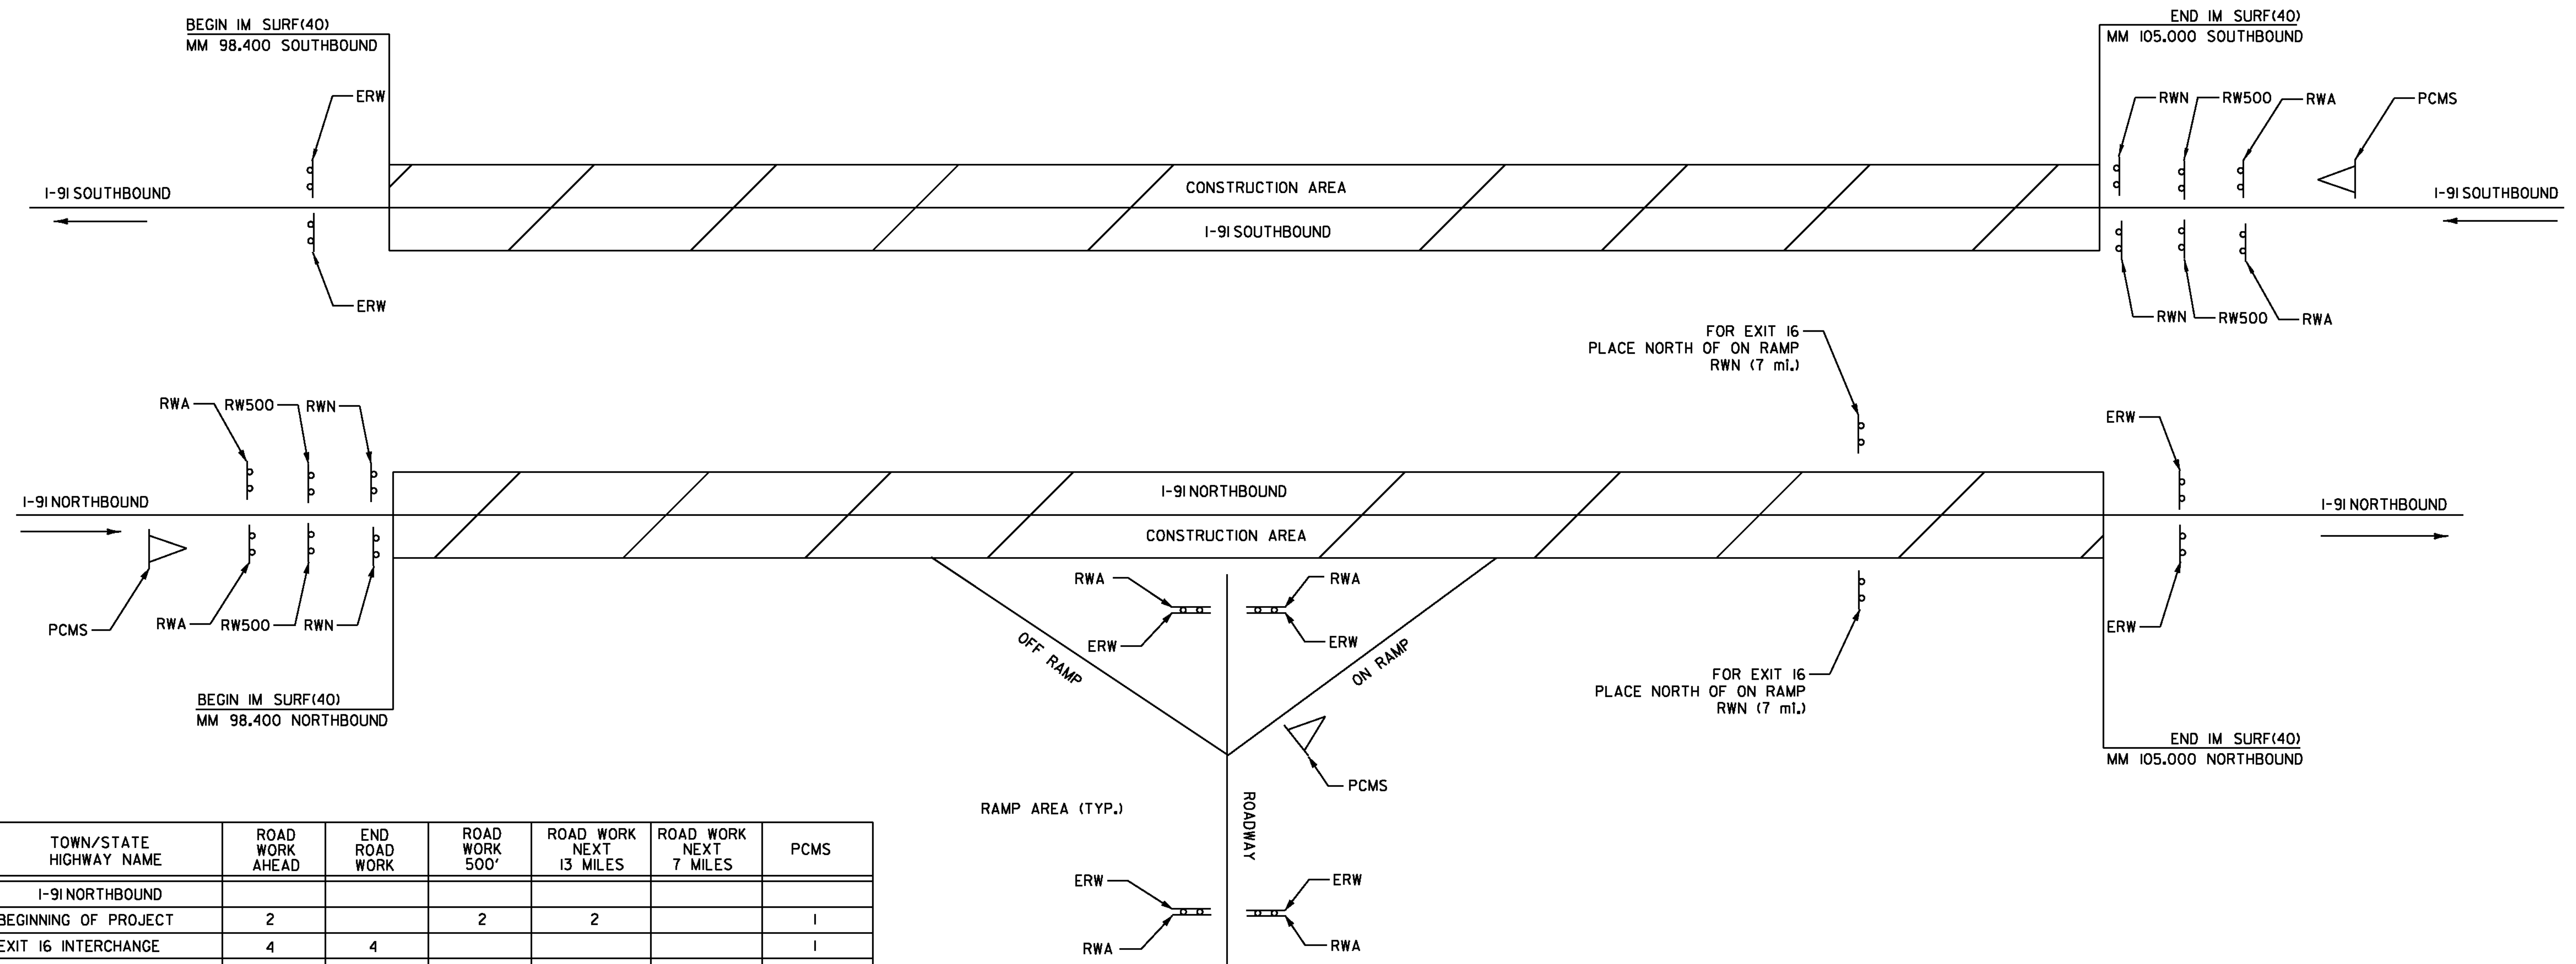

TOWN/STATE HIGHWAY NAME	ROAD WORK AHEAD	END ROAD WORK	ROAD WORK 500'	ROAD WORK NEXT 13 MILES	ROAD WORK NEXT 7 MILES	PCMS
I-91 NORTHBOUND						
BEGINNING OF PROJECT	2		2	2		1
EXIT 16 INTERCHANGE	4	4				1
MM 98.050					2	
END OF PROJECT		2				
TOTAL	6	6	2	2	2	2

TOWN/STATE HIGHWAY NAME	ROAD WORK AHEAD	END ROAD WORK	ROAD WORK 500'	ROAD WORK NEXT 7 MILES	PCMS
I-91 SOUTHBOUND					
BEGINNING OF PROJECT		2			
END OF PROJECT	2		2	2	1
TOTAL	2	2	2	2	1

**CONSTRUCTION
APPROACH
SIGNING
SHEET**

PROJECT NAME: FAIRLEE - NEWBURY
PROJECT NUMBER: IM SURF (40)

FILE NAME: I3a236\pl3a236.dgn
PROJECT LEADER: M. FOWLER
DESIGNED BY: LOCKE
IPARM FILE NAME: pl3a236_22.1

PLOT DATE: 20-FEB-2014
DRAWN BY: LOCKE
CHECKED BY: FOWLER
SHEET 22 OF 27