


I 91 NB Fairlee-Bradford-Newbury IM SURF(40) IRI Profile

Profiled 10/4/2013

NB Travel Lane Avg. IRI = 56.5 NB Pass Lane Avg. IRI = 65.6

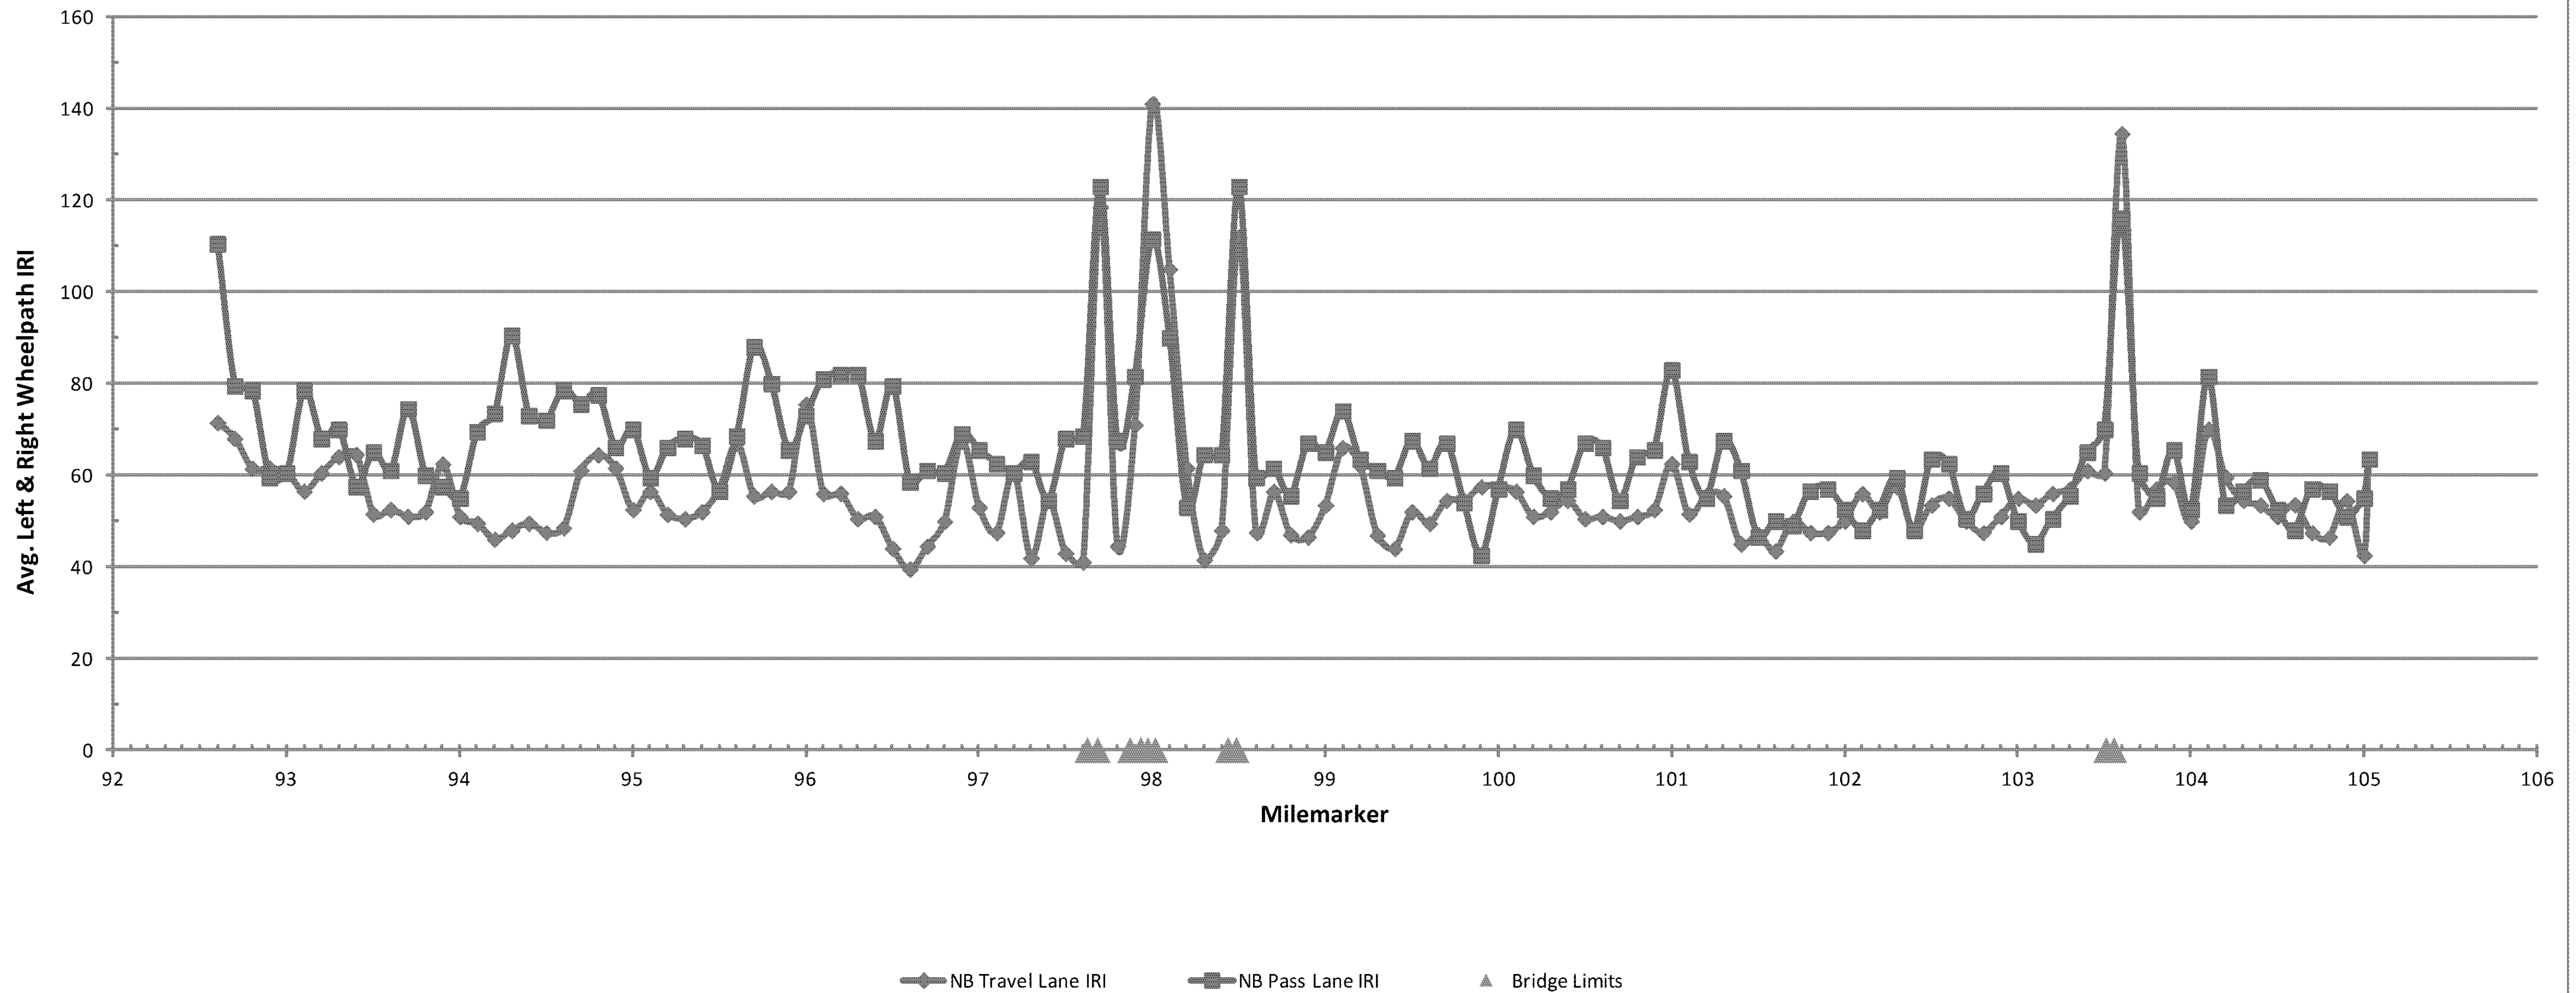

FOR INFORMATIONAL PURPOSES ONLY

ROUGHNESS DATA INFORMATION SHEET NB	PROJECT NAME:	FAIRLEE - NEWBURY
	PROJECT NUMBER:	IM SURF (40)
	FILE NAME: i3a236\pi3a236.dgn	PLOT DATE: 20-FEB-2014
	PROJECT LEADER: M. FOWLER	DRAWN BY: LOCKE
DESIGNED BY: LOCKE	CHECKED BY: FOWLER	
IPARM FILE NAME: pi3a236_24.i	SHEET 24 OF 27	