


I 91 NB Fairlee-Bradford-Newbury IM SURF(40) Rut Profile
 Profiled 10/4/2013

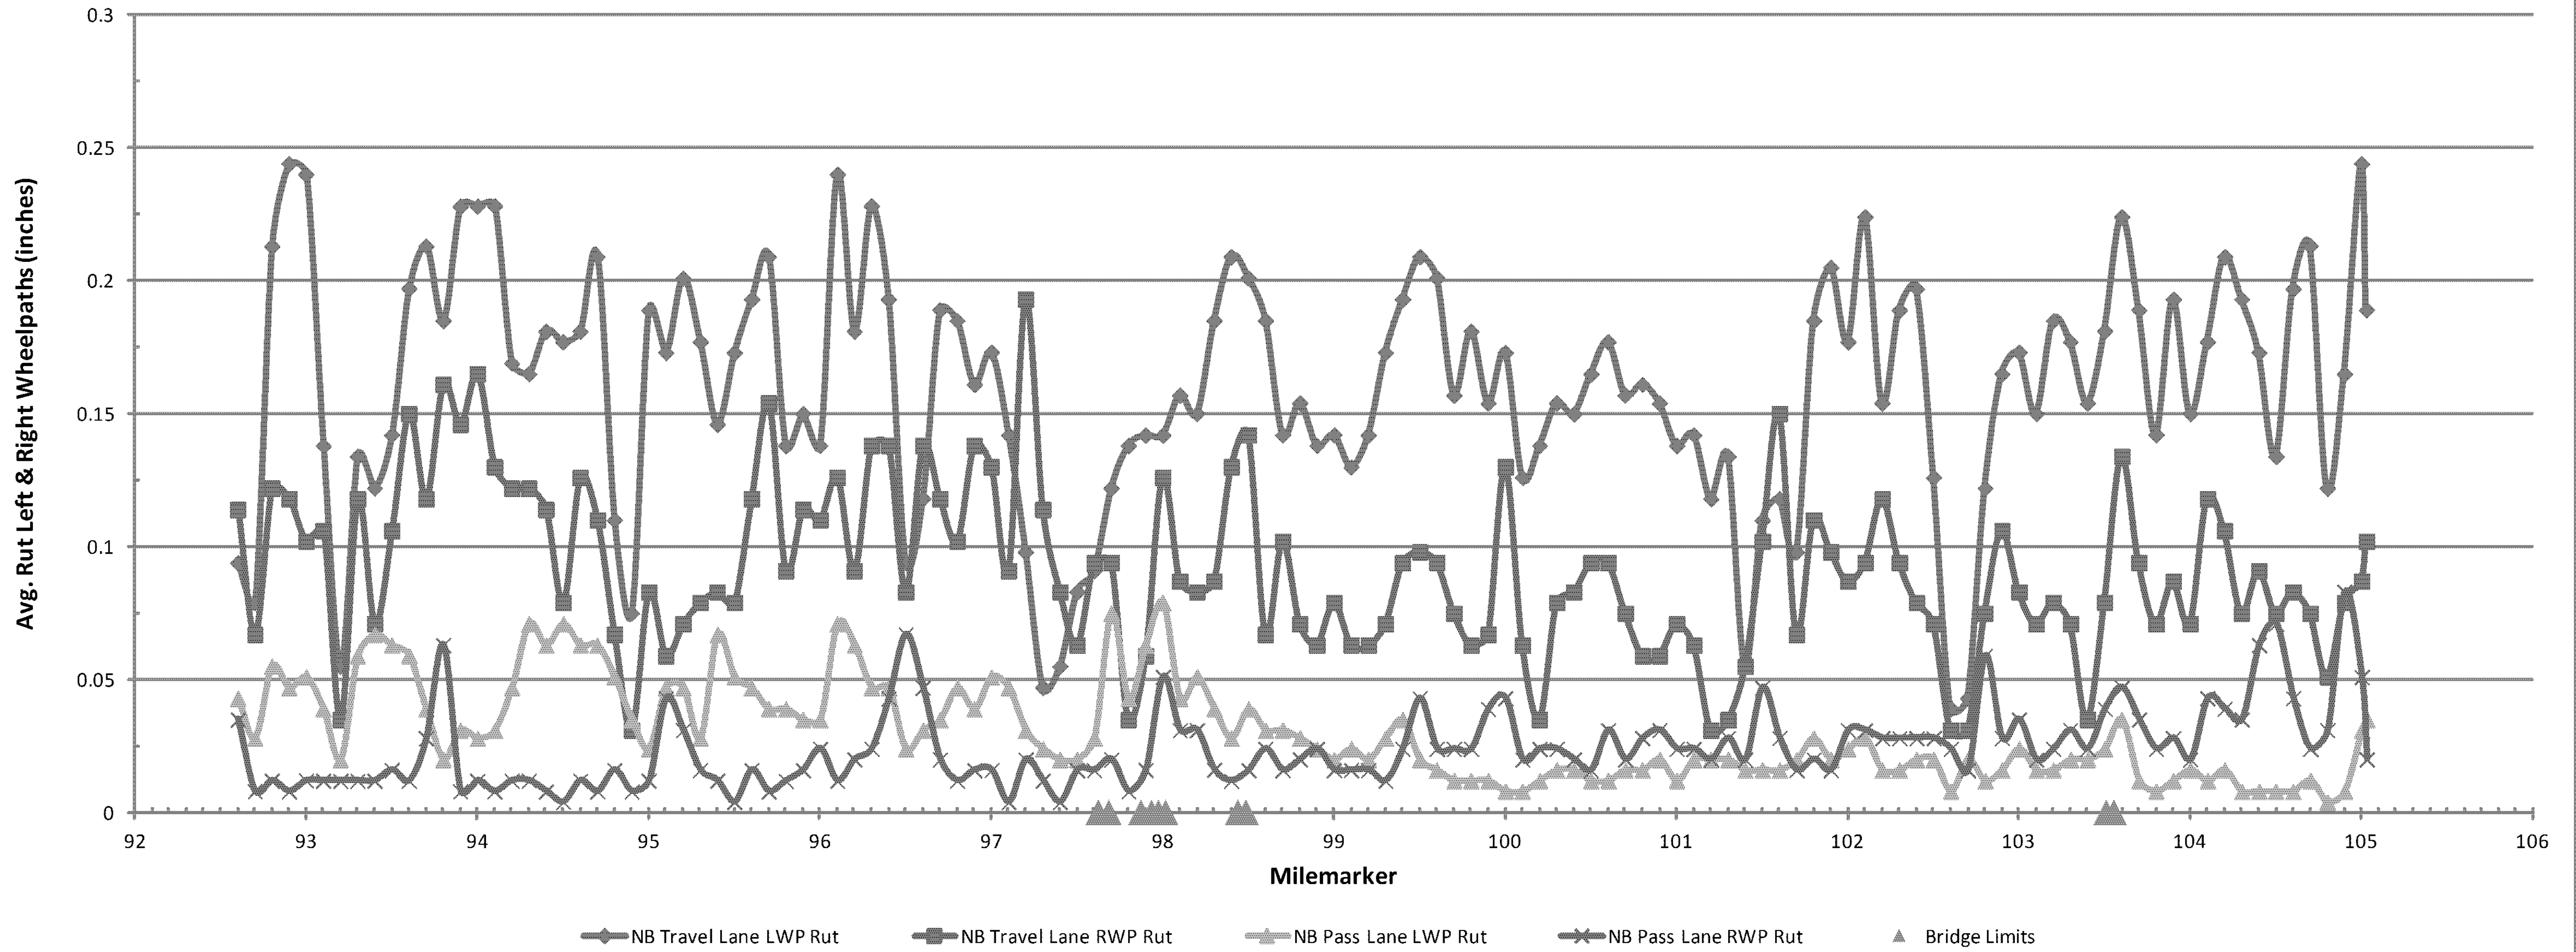

FOR INFORMATIONAL PURPOSES ONLY

RUTTING DATA INFORMATION SHEET NB	PROJECT NAME: FAIRLEE - NEWBURY
	PROJECT NUMBER: IM SURF (40)
	FILE NAME: I3a236\pl3a236.dgn
PROJECT LEADER: M. FOWLER	PLOT DATE: 20-FEB-2014
DESIGNED BY: LOCKE	DRAWN BY: LOCKE
IPARM FILE NAME: pl3a236_25.1	CHECKED BY: FOWLER
	SHEET 25 OF 27