


I 91 SB Bradford-Newbury IM SURF(40) IRI Profile

Profiled 10/4/2013

SB Travel Lane Avg. IRI = 43.4 SB Pass Lane Avg. IRI = 47.7

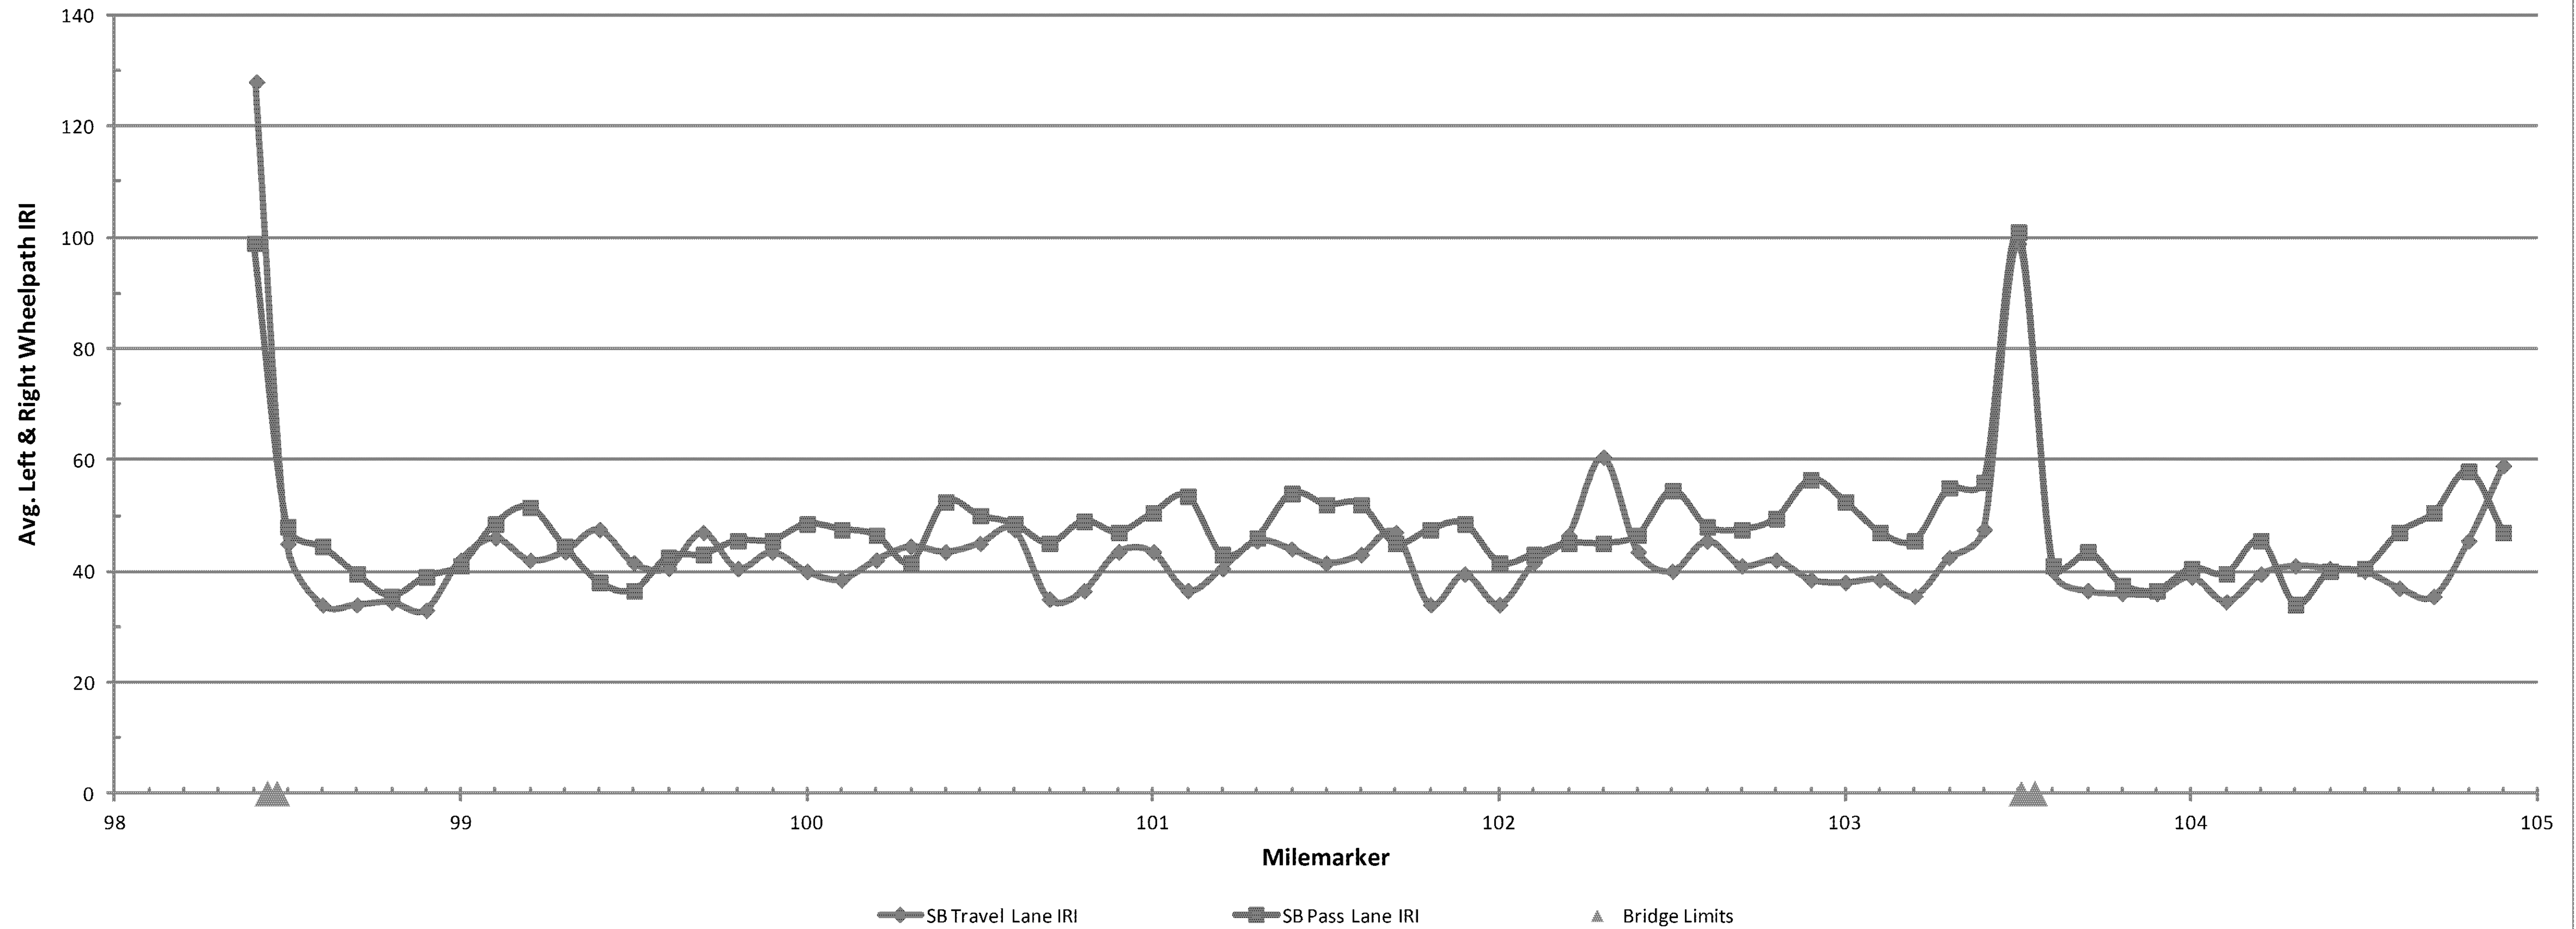

FOR INFORMATIONAL PURPOSES ONLY

ROUGHNESS DATA INFORMATION SHEET SB	PROJECT NAME:	FAIRLEE - NEWBURY
	PROJECT NUMBER:	IM SURF (40)
	FILE NAME:	I3a236\pl3a236.dgn
	PLOT DATE:	20-FEB-2014
	PROJECT LEADER:	M. FOWLER
	DESIGNED BY:	LOCKE
	IPARM FILE NAME:	pl3a236_26.1
	DRAWN BY:	LOCKE
	CHECKED BY:	FOWLER
	SHEET	26 OF 27