


**I 91 SB Bradford-Newbury IM SURF(40) Rut Profile**  
 Profiled 10/4/2013

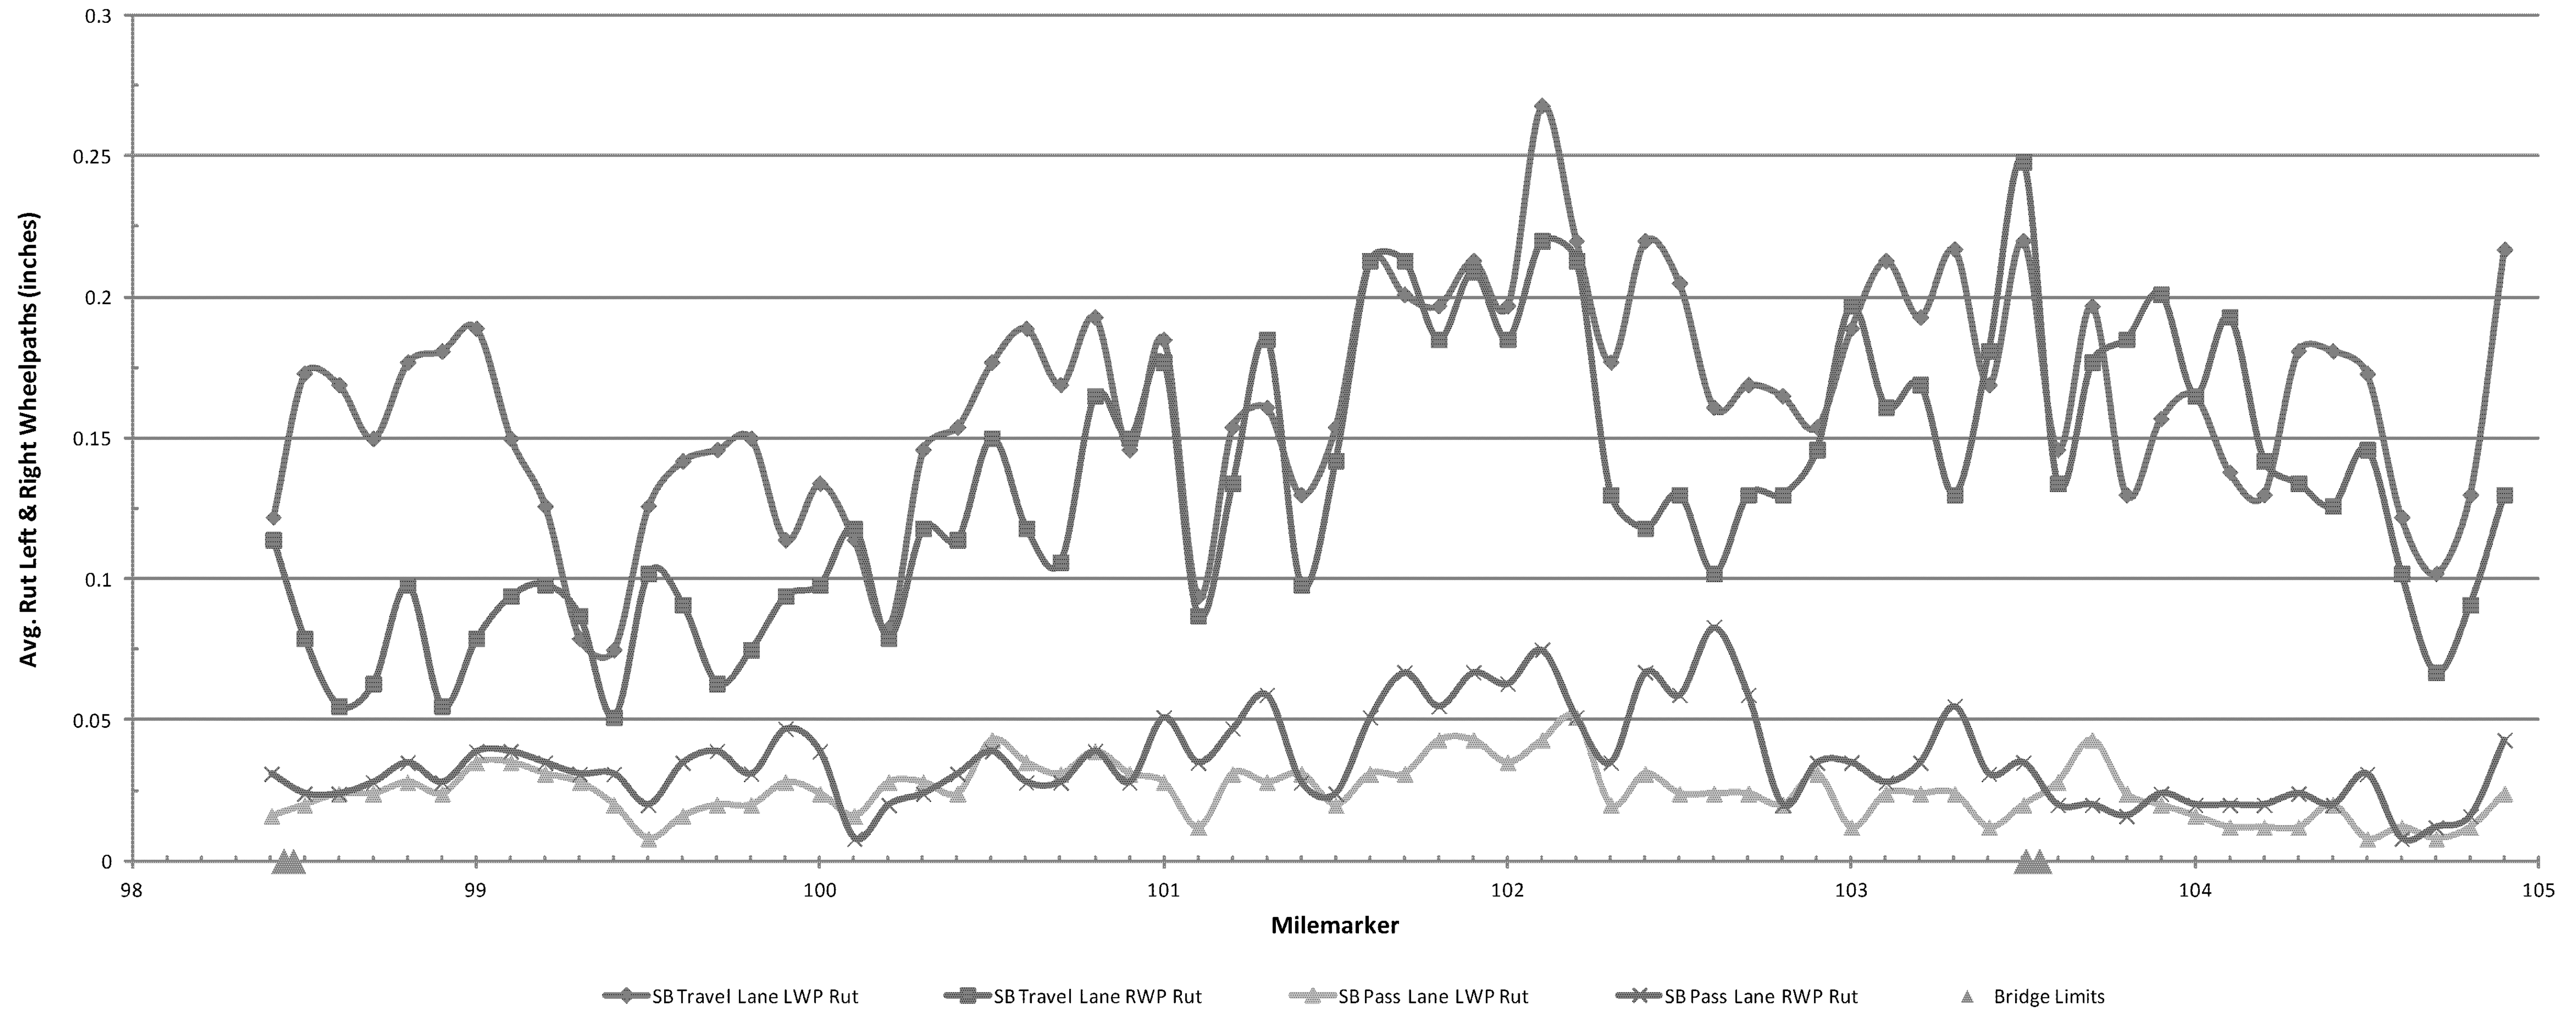

**FOR INFORMATIONAL PURPOSES ONLY**

|  |                                 |
|--|---------------------------------|
| <b>RUTTING<br/>DATA<br/>INFORMATION<br/>SHEET SB</b> | PROJECT NAME: FAIRLEE - NEWBURY |
|  | PROJECT NUMBER: IM SURF (40)    |
|  | FILE NAME: i3a236\pi3a236.dgn   |
| PROJECT LEADER: M. FOWLER                            | PLOT DATE: 20-FEB-2014          |
| DESIGNED BY: LOCKE                                   | DRAWN BY: LOCKE                 |
| IPARM FILE NAME: pi3a236_27.1                        | CHECKED BY: FOWLER              |
|  | SHEET 27 OF 27                  |