



PROJECT DEMARCATION FENCE
STA 1982+40 LT - STA 1987+00 LT

TEMPORARY EROSION MATTING
STA 1982+50 LT - STA 1987+00 LT

VEHICLE TRACKING PAD
STA 1982+50 LT

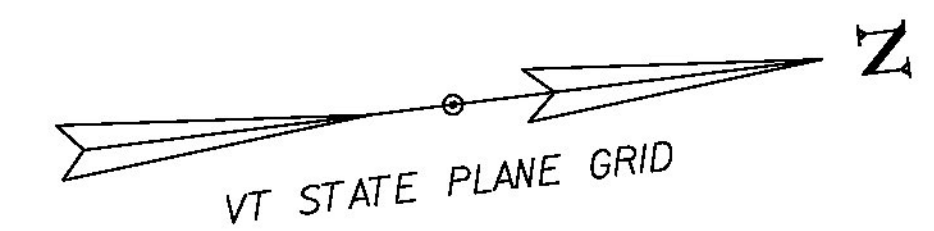

SOIL INFORMATION:
DUMMERSTON-MACOMBER COMPLEX, VERY STONY
K-FACTOR = .32, 8%-15% SLOPES
HYDROLOGICAL SOIL GROUP: B

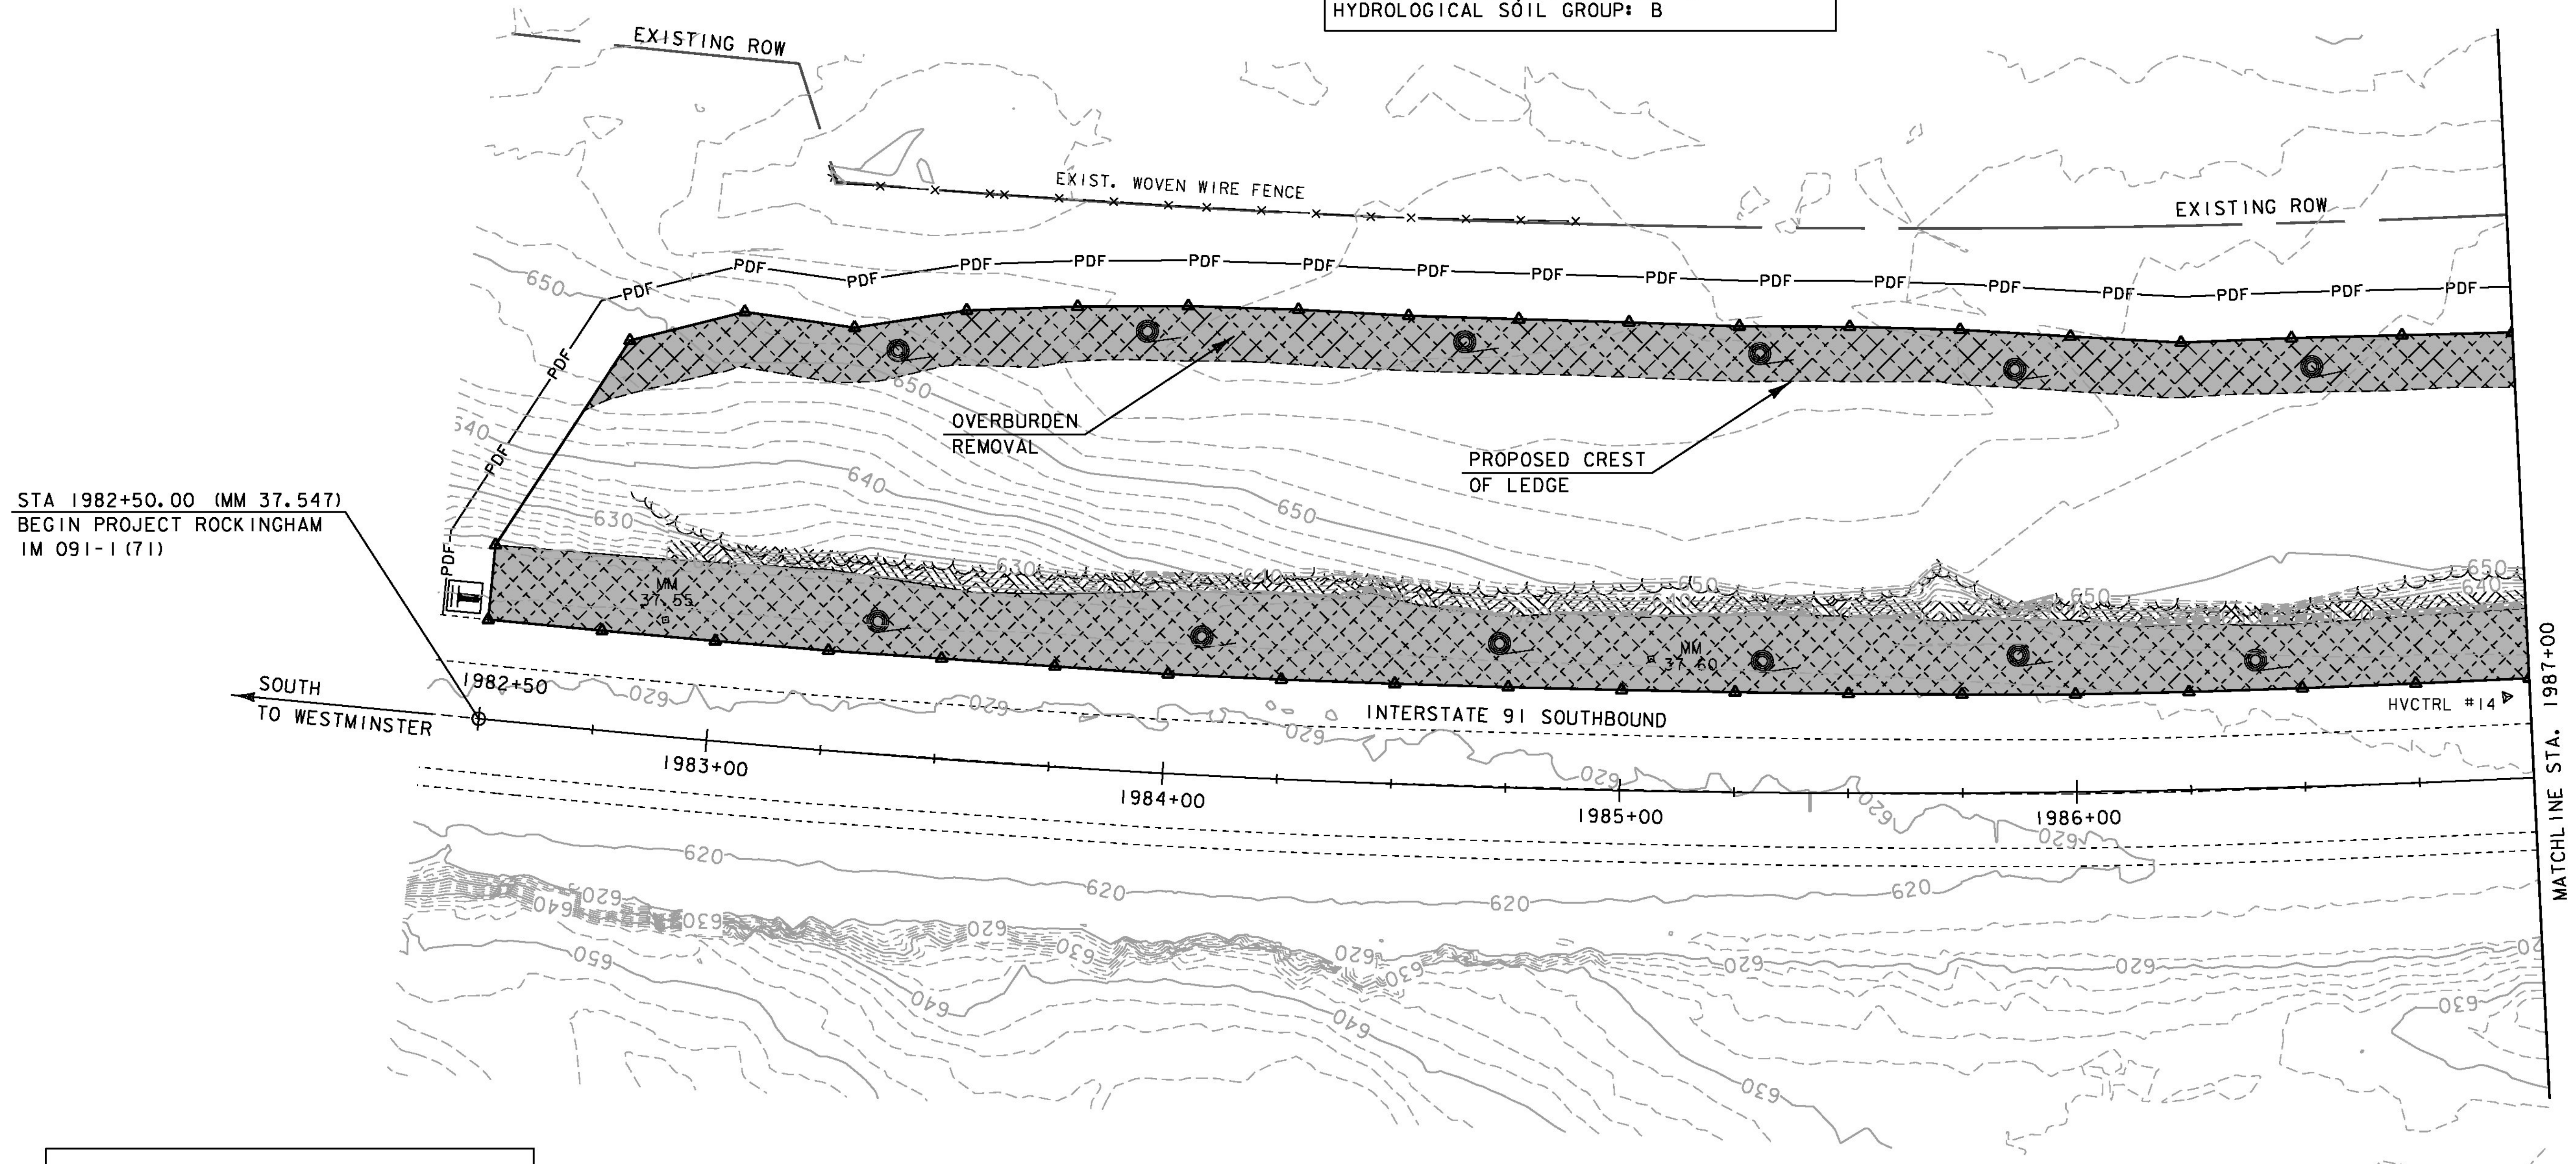

STA 1982+50.00 (MM 37.547)
BEGIN PROJECT ROCKINGHAM
IM 091-1 (71)

SOUTH
TO WESTMINSTER

MATCHLINE STA. 1987+00

LEGEND	
	EROSION MATTING
	PERMANENT SLOPE LIMITS
	PROJECT DEMARCATION FENCE
	STABILIZED CONSTRUCTION ENTRANCE

AREA OF DISTURBANCE
SHEET AREA (SHADED AREA) : 0.28 ACRES
PROJECT TOTAL : 0.97 ACRES

PROJECT NAME: ROCKINGHAM	PLOT DATE: 29-JAN-2016
PROJECT NUMBER: IM 091-1(71)	DRAWN BY: A. AGRAWAL
FILE NAME: d13a366ero.dgn	CHECKED BY: A. KEMPTON
DESIGNED BY: A. AGRAWAL	SHEET 13 OF 35
EPSC PLAN SHEET 1	

0 20 40
SCALE IN FEET