


NORTHERN CROSSOVER PROFILE

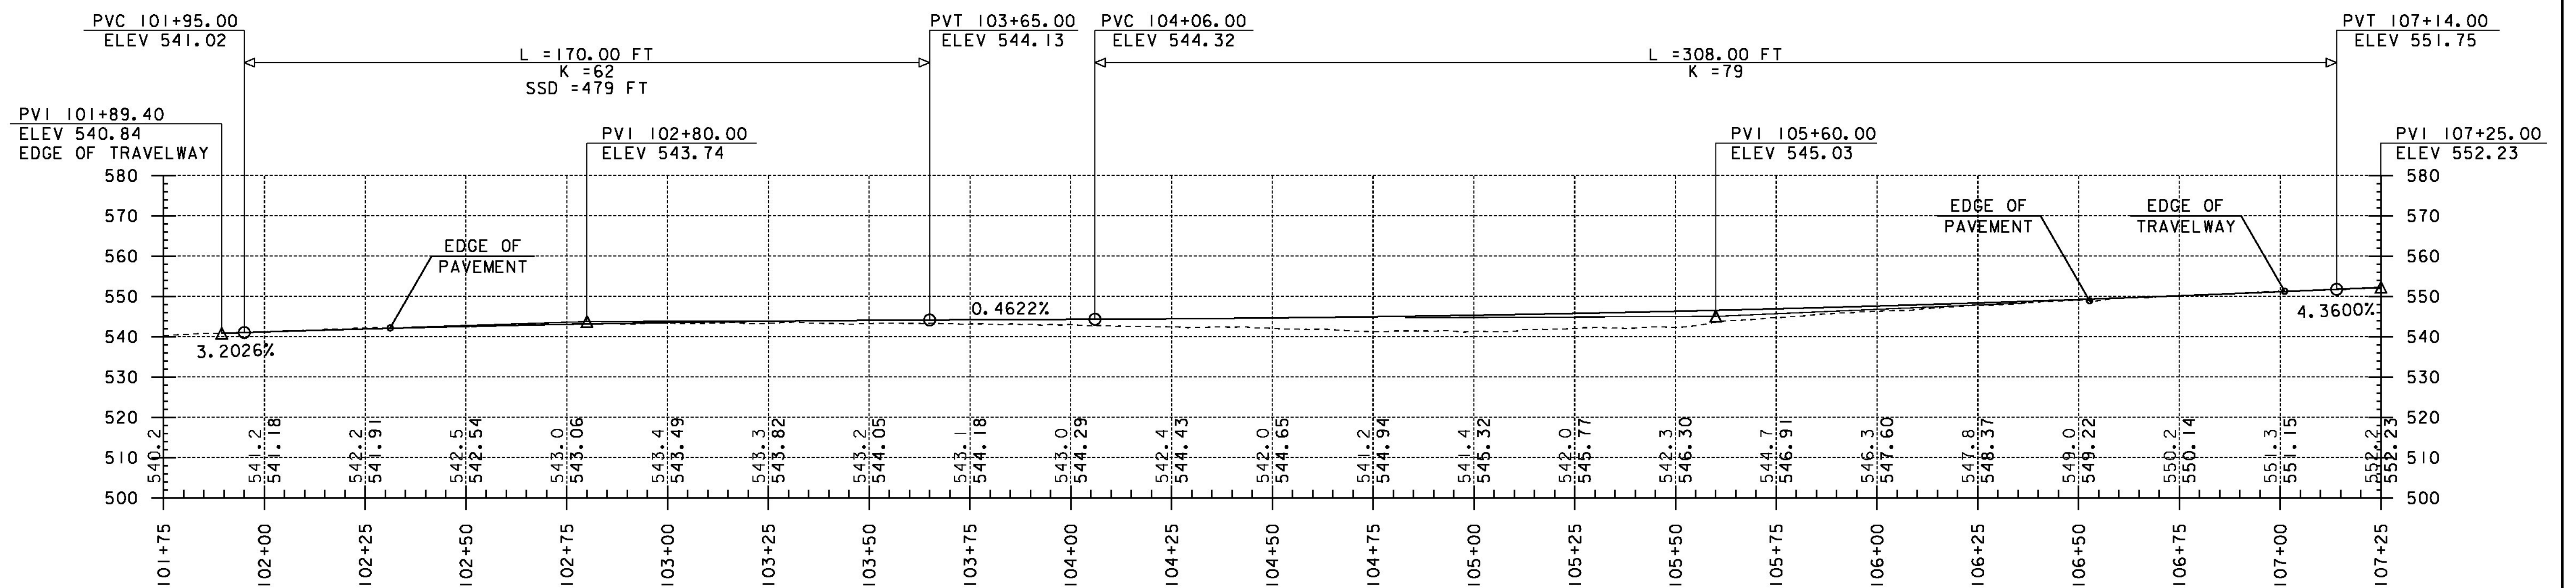

SOUTHERN CROSSOVER PROFILE

NOTES:
STATIONS AND ELEVATIONS ARE IN FEET.

ELEVATIONS SHOWN TO THE NEAREST HUNDREDTH ARE FINISHED GRADE ALONG THE CENTERLINE.
ELEVATIONS SHOWN TO THE NEAREST TENTH ARE EXISTING GROUND ALONG THE CENTERLINE.

THE PROFILES ARE SHOWN BEYOND THE EDGE OF TRAVELWAY FOR LAYOUT PURPOSES ONLY.
NO EARTHWORK OR PAVING SHALL OCCUR BEYOND THE EXISTING EDGE OF TRAVELWAY.

THE SOUTHERN CROSSOVER IS DESIGNED FOR AN ADVISORY SPEED OF 45 MPH.

PROJECT NAME: ROCKINGHAM	PLOT DATE: 29-JAN-2016
PROJECT NUMBER: IM 091-I(7I)	DRAWN BY: A. KEMPTON
FILE NAME: d13a366pro.dgn	CHECKED BY: M. GAMELIN
PROJECT LEADER: B. MARTIN	TRAFFIC CONTROL PROFILE SHEET
DESIGNED BY: A. KEMPTON	SHEET 35 OF 35