


ROCK CUT TREATMENT LOCATION	PHOTO REFERENCE NUMBER						
	17	18	19	20	21	22	23
SB TB2	X	X					
SB SC @ STA S 6177+75.0			X	X	X		
SB SCALE LARGE BLOCK NO.1						X	X


NOTE: REFER TO CONTRACT DOCUMENTS FOR PHOTOGRAPHS

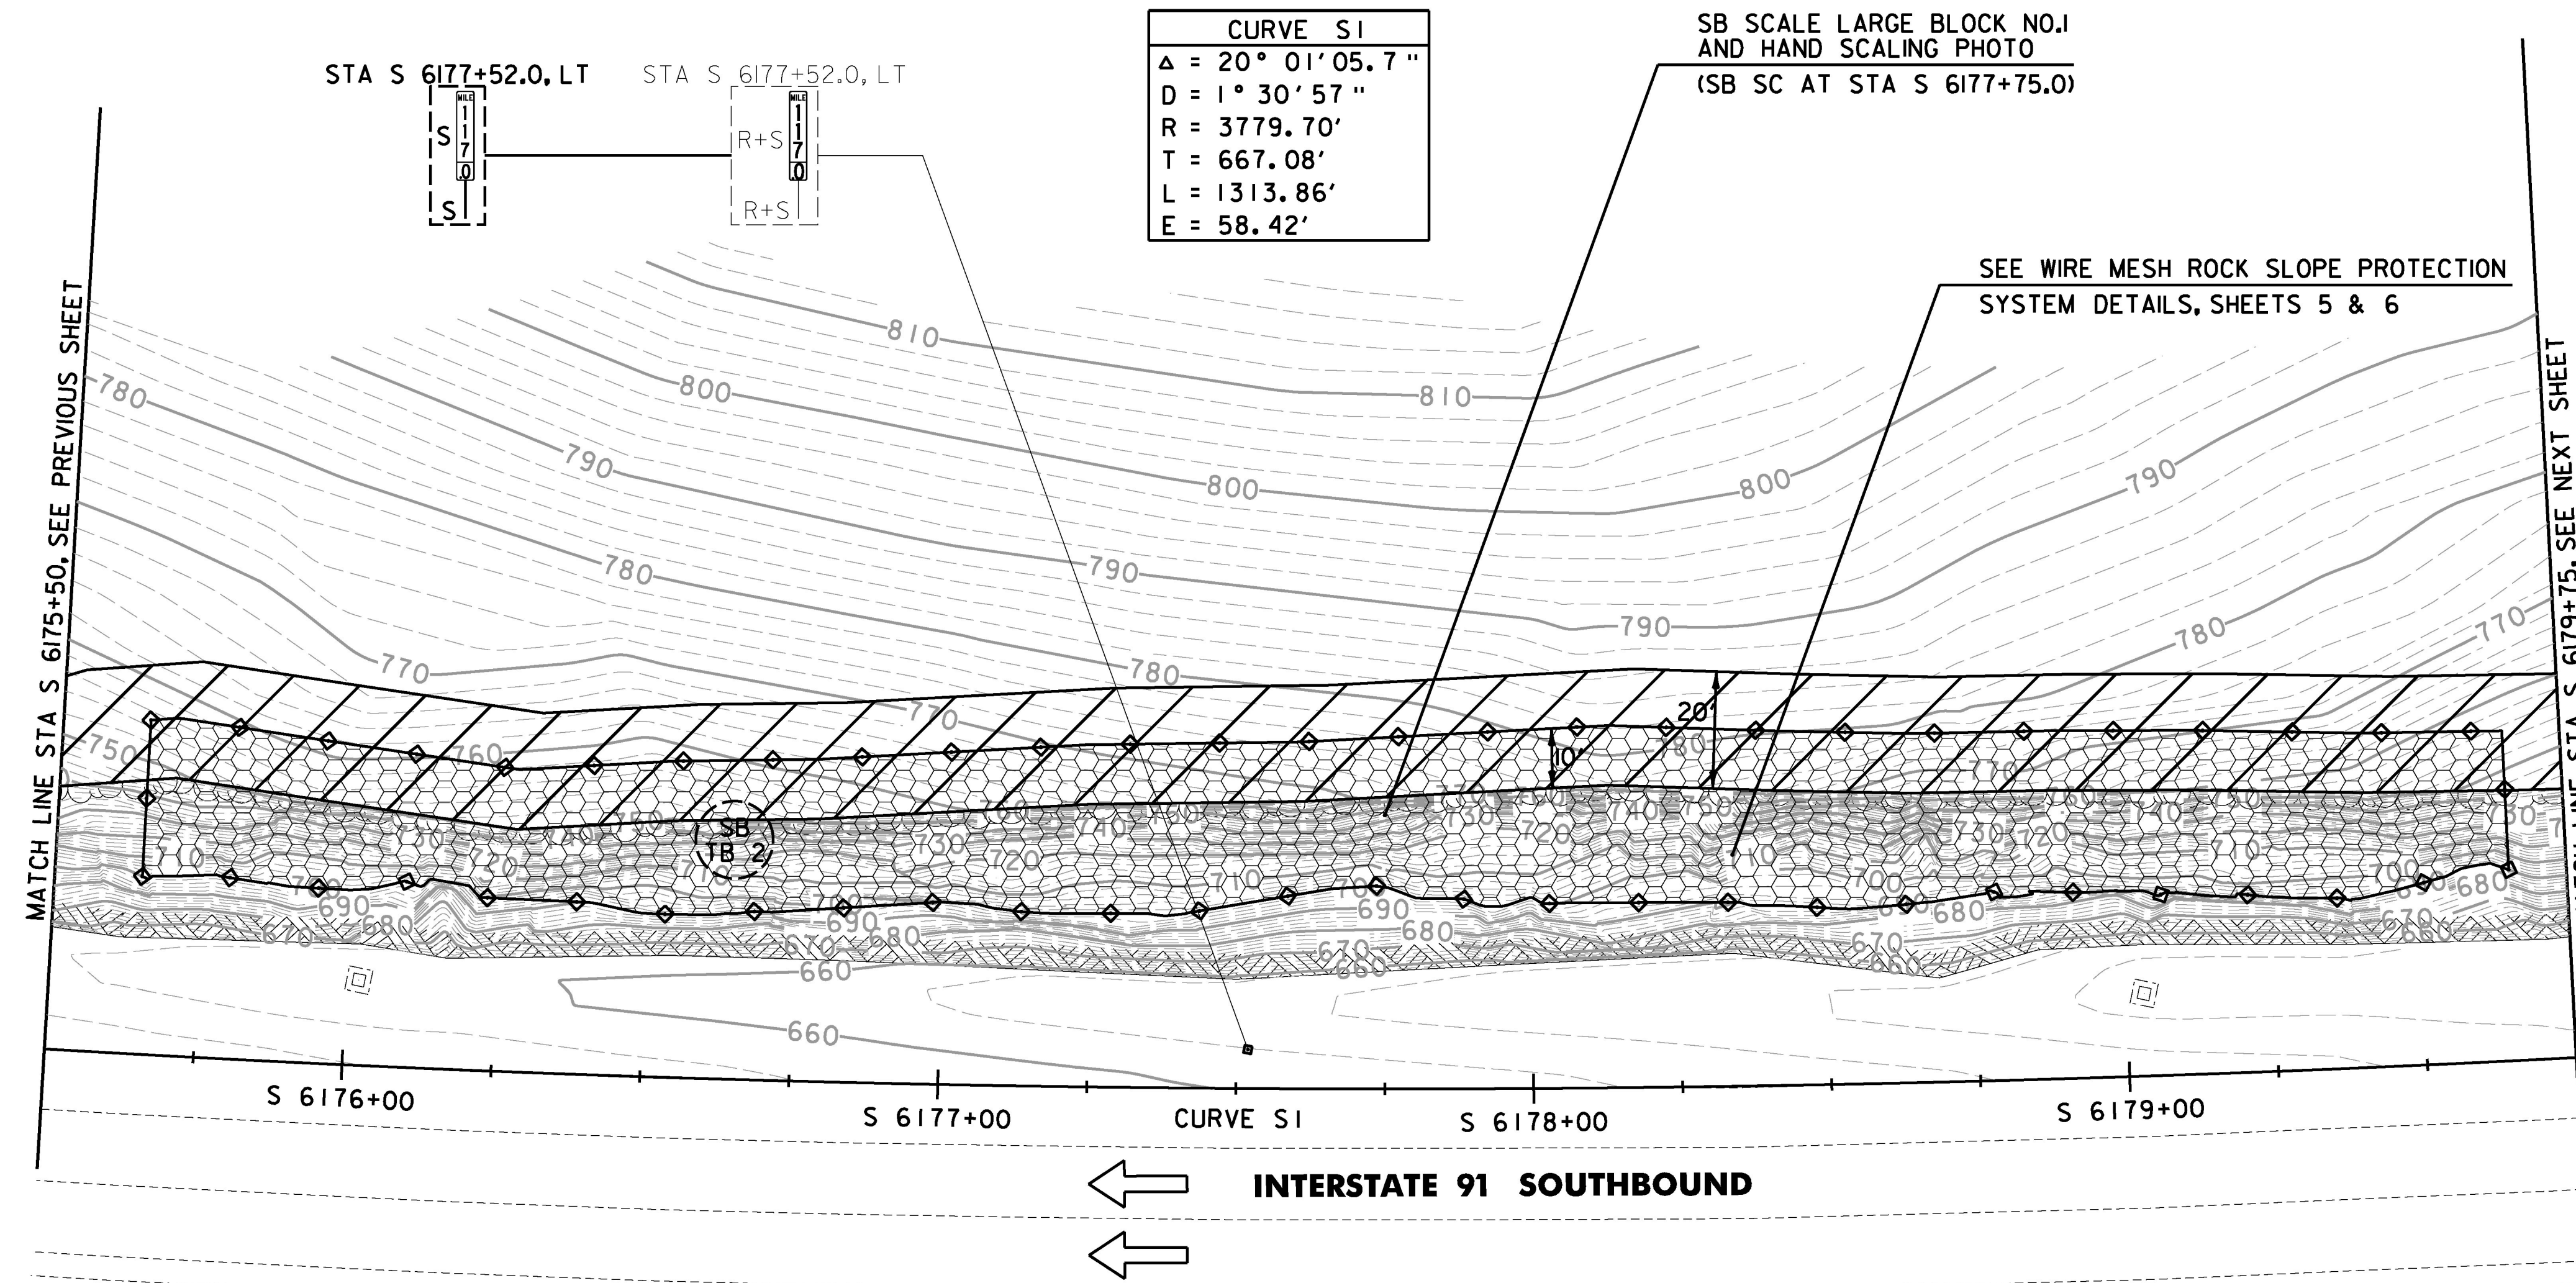

INTERSTATE 91 SOUTHBOUND

LEGEND	
	TRIM BLASTING LOCATION
	DIRECTION OF TRAFFIC
	WIRE MESH ROCK SLOPE PROTECTION SYSTEM
	CLEARING AND GRUBBING (BY THE ACRE)

PROJECT NAME: RYEGATE	PLOT DATE: 3/30/2017
PROJECT NUMBER: IM 091-2(80)	DRAWN BY: J. HEALD
FILE NAME: z13a368bdr.dgn	CHECKED BY: J. SHIELDS
DESIGNED BY: J. OLSEN	SHEET 15 OF 61
PLAN SHEET 4	

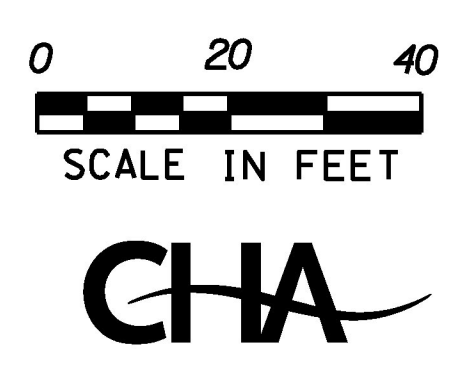

SIGN LEGEND	
R	REMOVE
S	SALVAGE
N	NEW
RET	RETAIN
B-B	BACK TO BACK
EXISTING	---
NEW	---

REMOVING SIGNS	STA S 6177+52.0 LT
ERECTING SALVAGED SIGNS	STA S 6177+52.0 LT
SETTING SALVAGED POST	STA S 6177+52.0 LT

SPECIAL PROVISION (HAND SCALING)	STA S 6175+50.0 - STA S 6179+75.0 LT
SPECIAL PROVISION (WIRE MESH ROCK SLOPE PROTECTION SYSTEM)	STA S 6175+65.0 - STA S 6179+65.0 LT
SPECIAL PROVISION (TRIM BLASTING)	SB TB2 - STA S 6176+65.0 LT

FILE NAME: W:\P\c\esets\ANY\KA\29741\ACRDD\... \MSTN\13a368\Consultants\Highway\13a368bdr.dgn  
DATE/TIME: 3/30/2017  
USER: 5323