

EXISTING R.O.W.

46D

56E

TO RYEGATE


S 6171+00

S 6172+00

S 6173+00


S 6174+00

S 6175+00

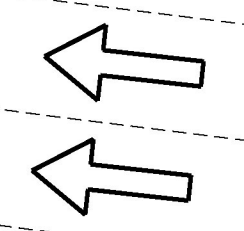



INTERSTATE 91 SOUTHBOUND

MATCH LINE STA S 6175+50, SEE NEXT SHEET

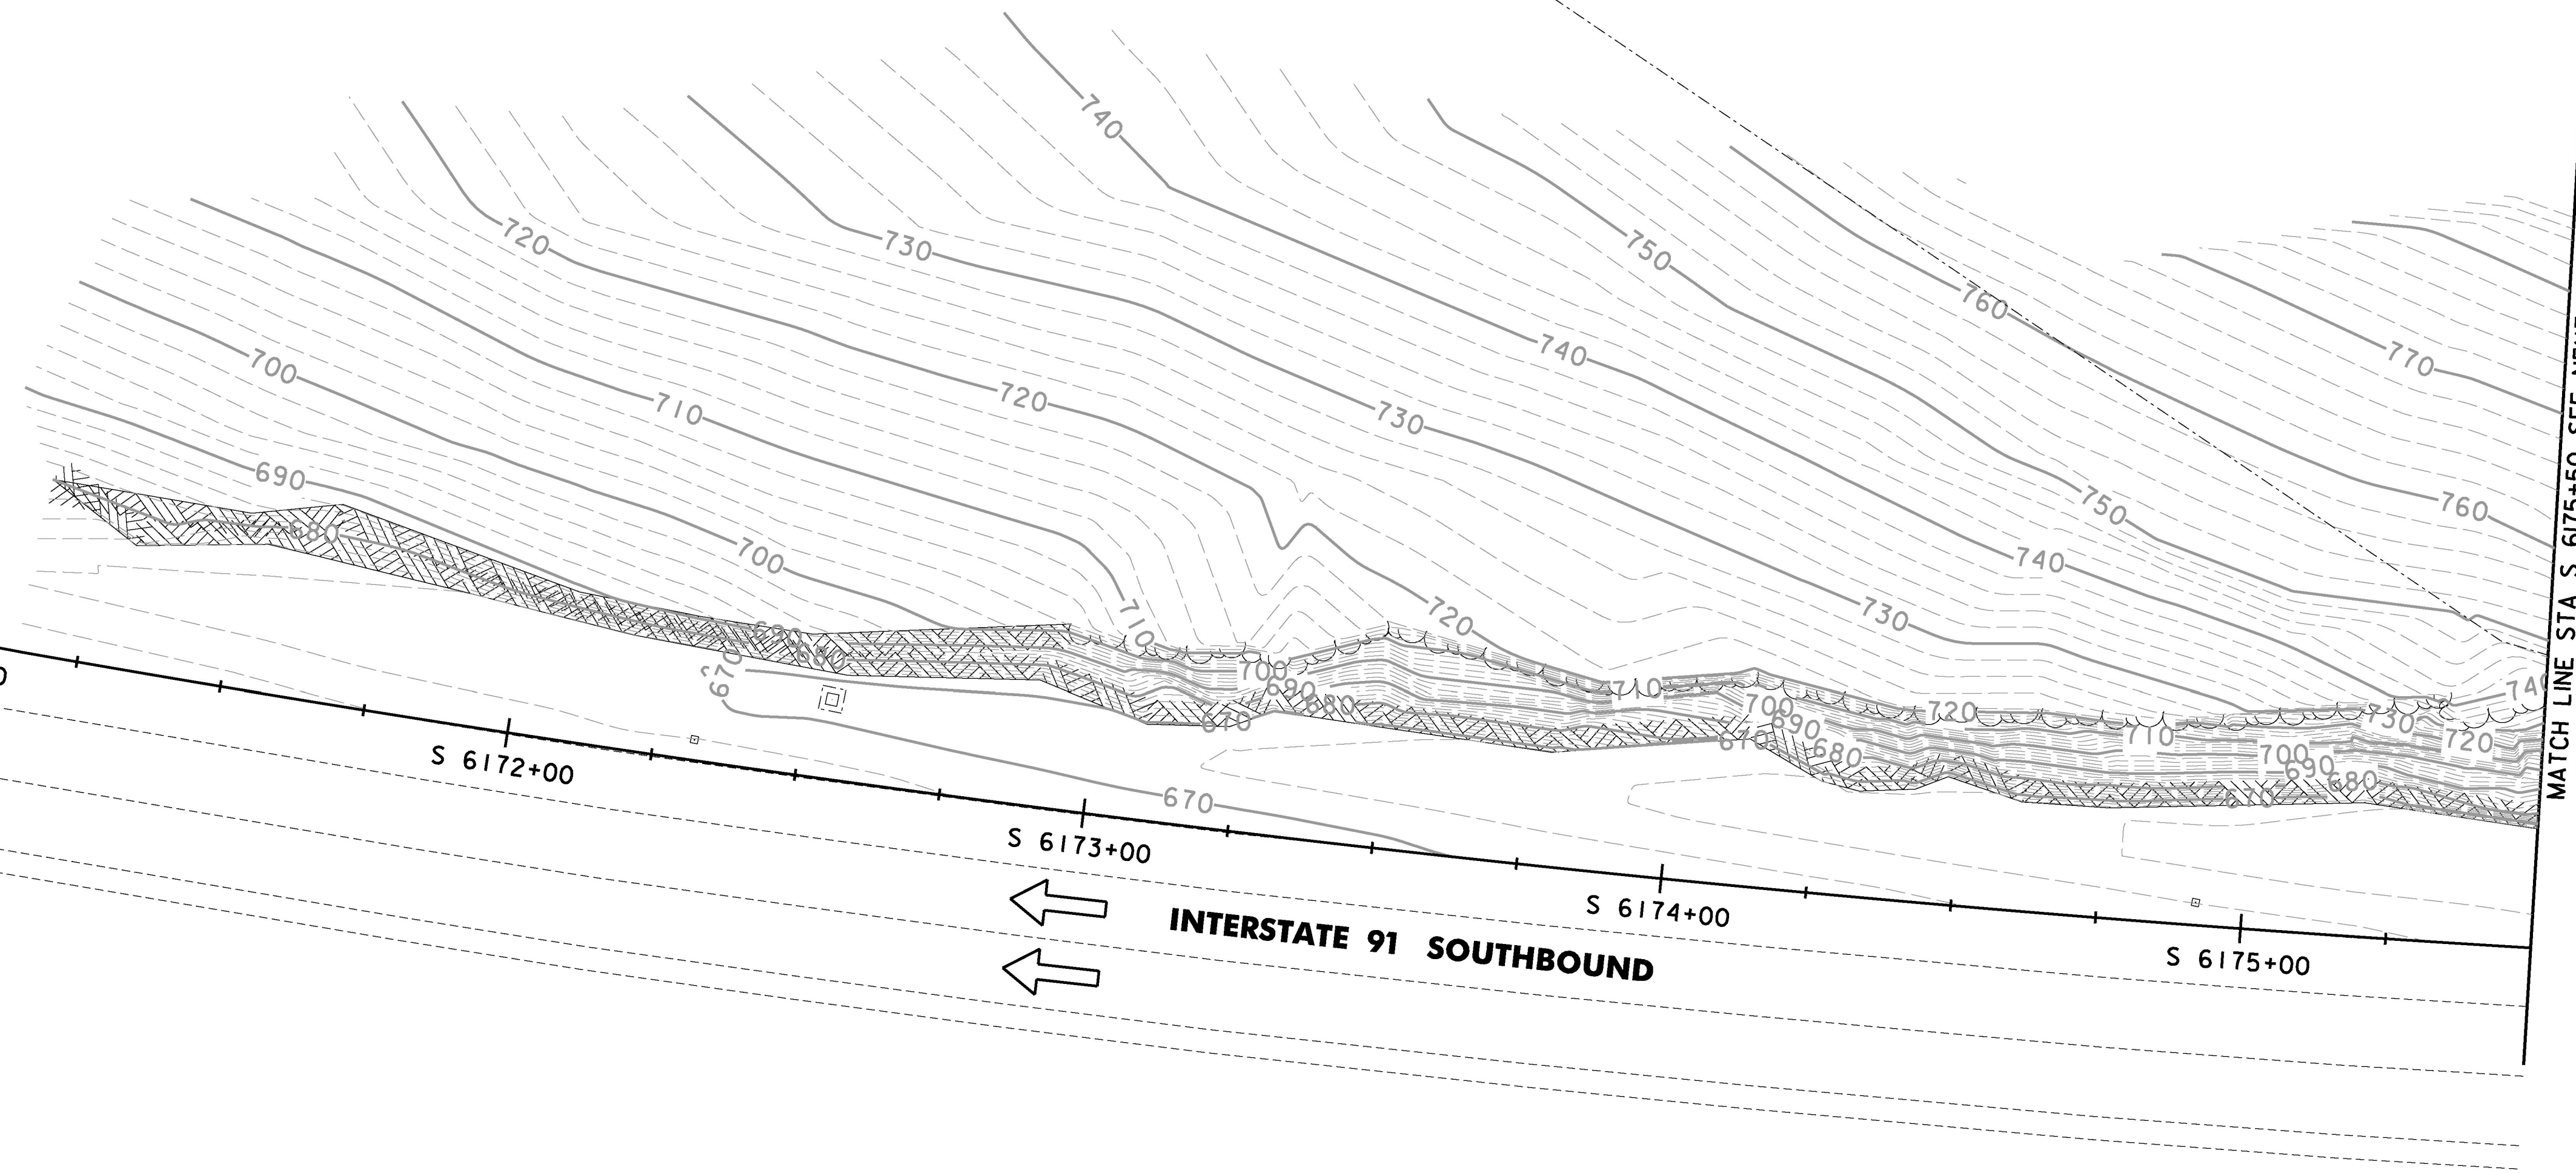

LEGEND

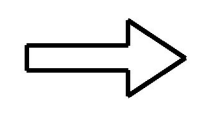 DIRECTION OF TRAFFIC

 SOIL MAP UNIT SYMBOL (SEE EPSC NARRATIVE FOR DETAILS)

0 20 40
SCALE IN FEET
CHA

PROJECT NAME: RYEGATE	PLOT DATE: 3/30/2017
PROJECT NUMBER: IM 091-2(80)	DRAWN BY: J. HEALD
FILE NAME: z13a368bdr_ero_ex.dgn	CHECKED BY: J. SHIELDS
DESIGNED BY: J. OLSEN	SHEET 20 OF 61
EPSC EXISTING CONDITIONS PLAN SHEET 3	

FILE NAME: W:\P\c\er\sc\any\k\29741\CRDD\WSTN\13a368bdr_ero_ex.dgn
DATE/TIME: 3/30/2017
USER: 5323