



STA N 6179+60.00 (MM 117.038)
END APPROACH

STA N 6178+10.00 (MM 117.009)
END RYEGATE IM 091-2(80)
BEGIN APPROACH

INTERSTATE 91 NORTHBOUND

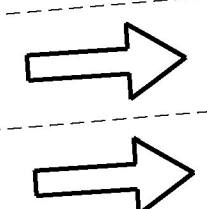

MATCH LINE STA N 6174+50.00, SEE PREVIOUS SHEET

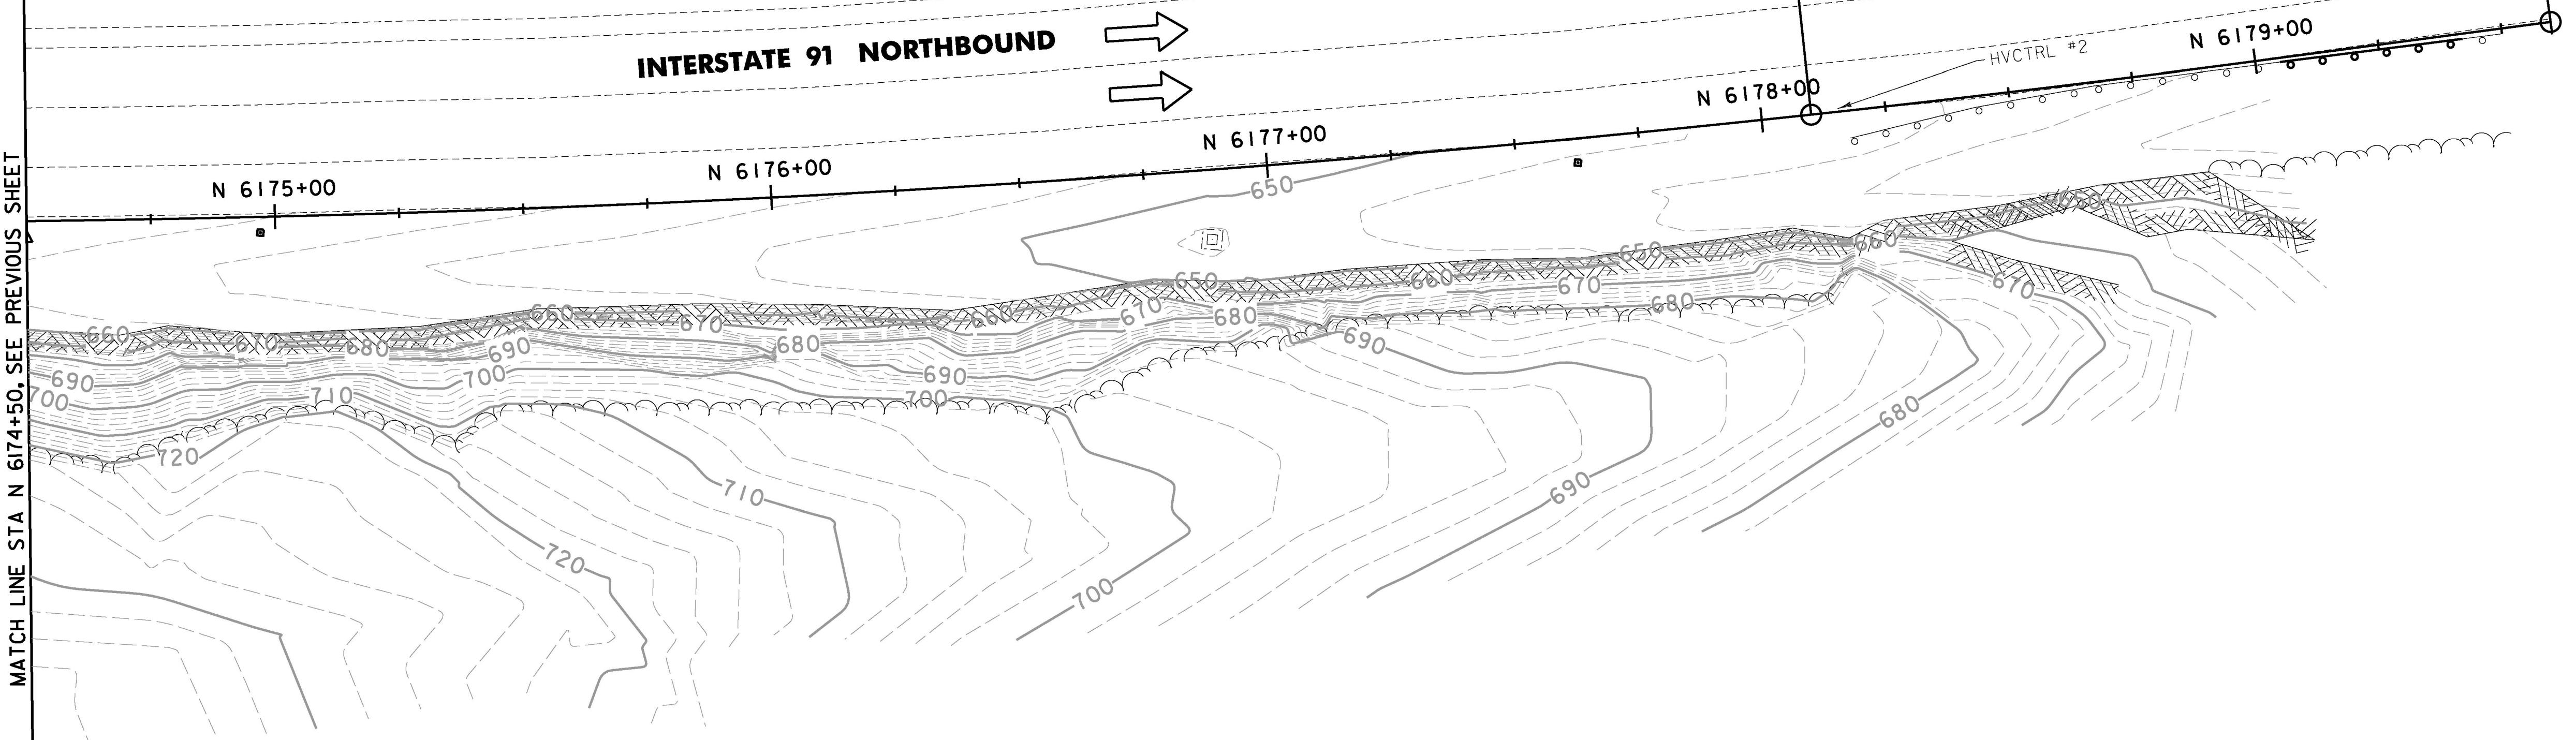

TO BARNET

HVCTRL #2

EXISTING R.O.W.



PROJECT NAME: RYEGATE	PLOT DATE: 3/30/2017
PROJECT NUMBER: IM 091-2(80)	DRAWN BY: J. HEALD
FILE NAME: z13a368bdr_ero_.fln.dgn	CHECKED BY: J. SHIELDS
DESIGNED BY: J. OLSEN	SHEET 29 OF 61
EPSC FINAL PLAN SHEET 2	

FILE NAME: W:\P\c\eross\ANY\KA\29741\CADD\KSTN\13a368\Consultants\Highway\13a368bdr_ero_.fln.dgn
DATE/TIME: 3/30/2017
USER: 5323