



FILE NAME = W:\P\13\1303\1303.dgn
 DATE/TIME = 12/13/2016
 USER = 5323

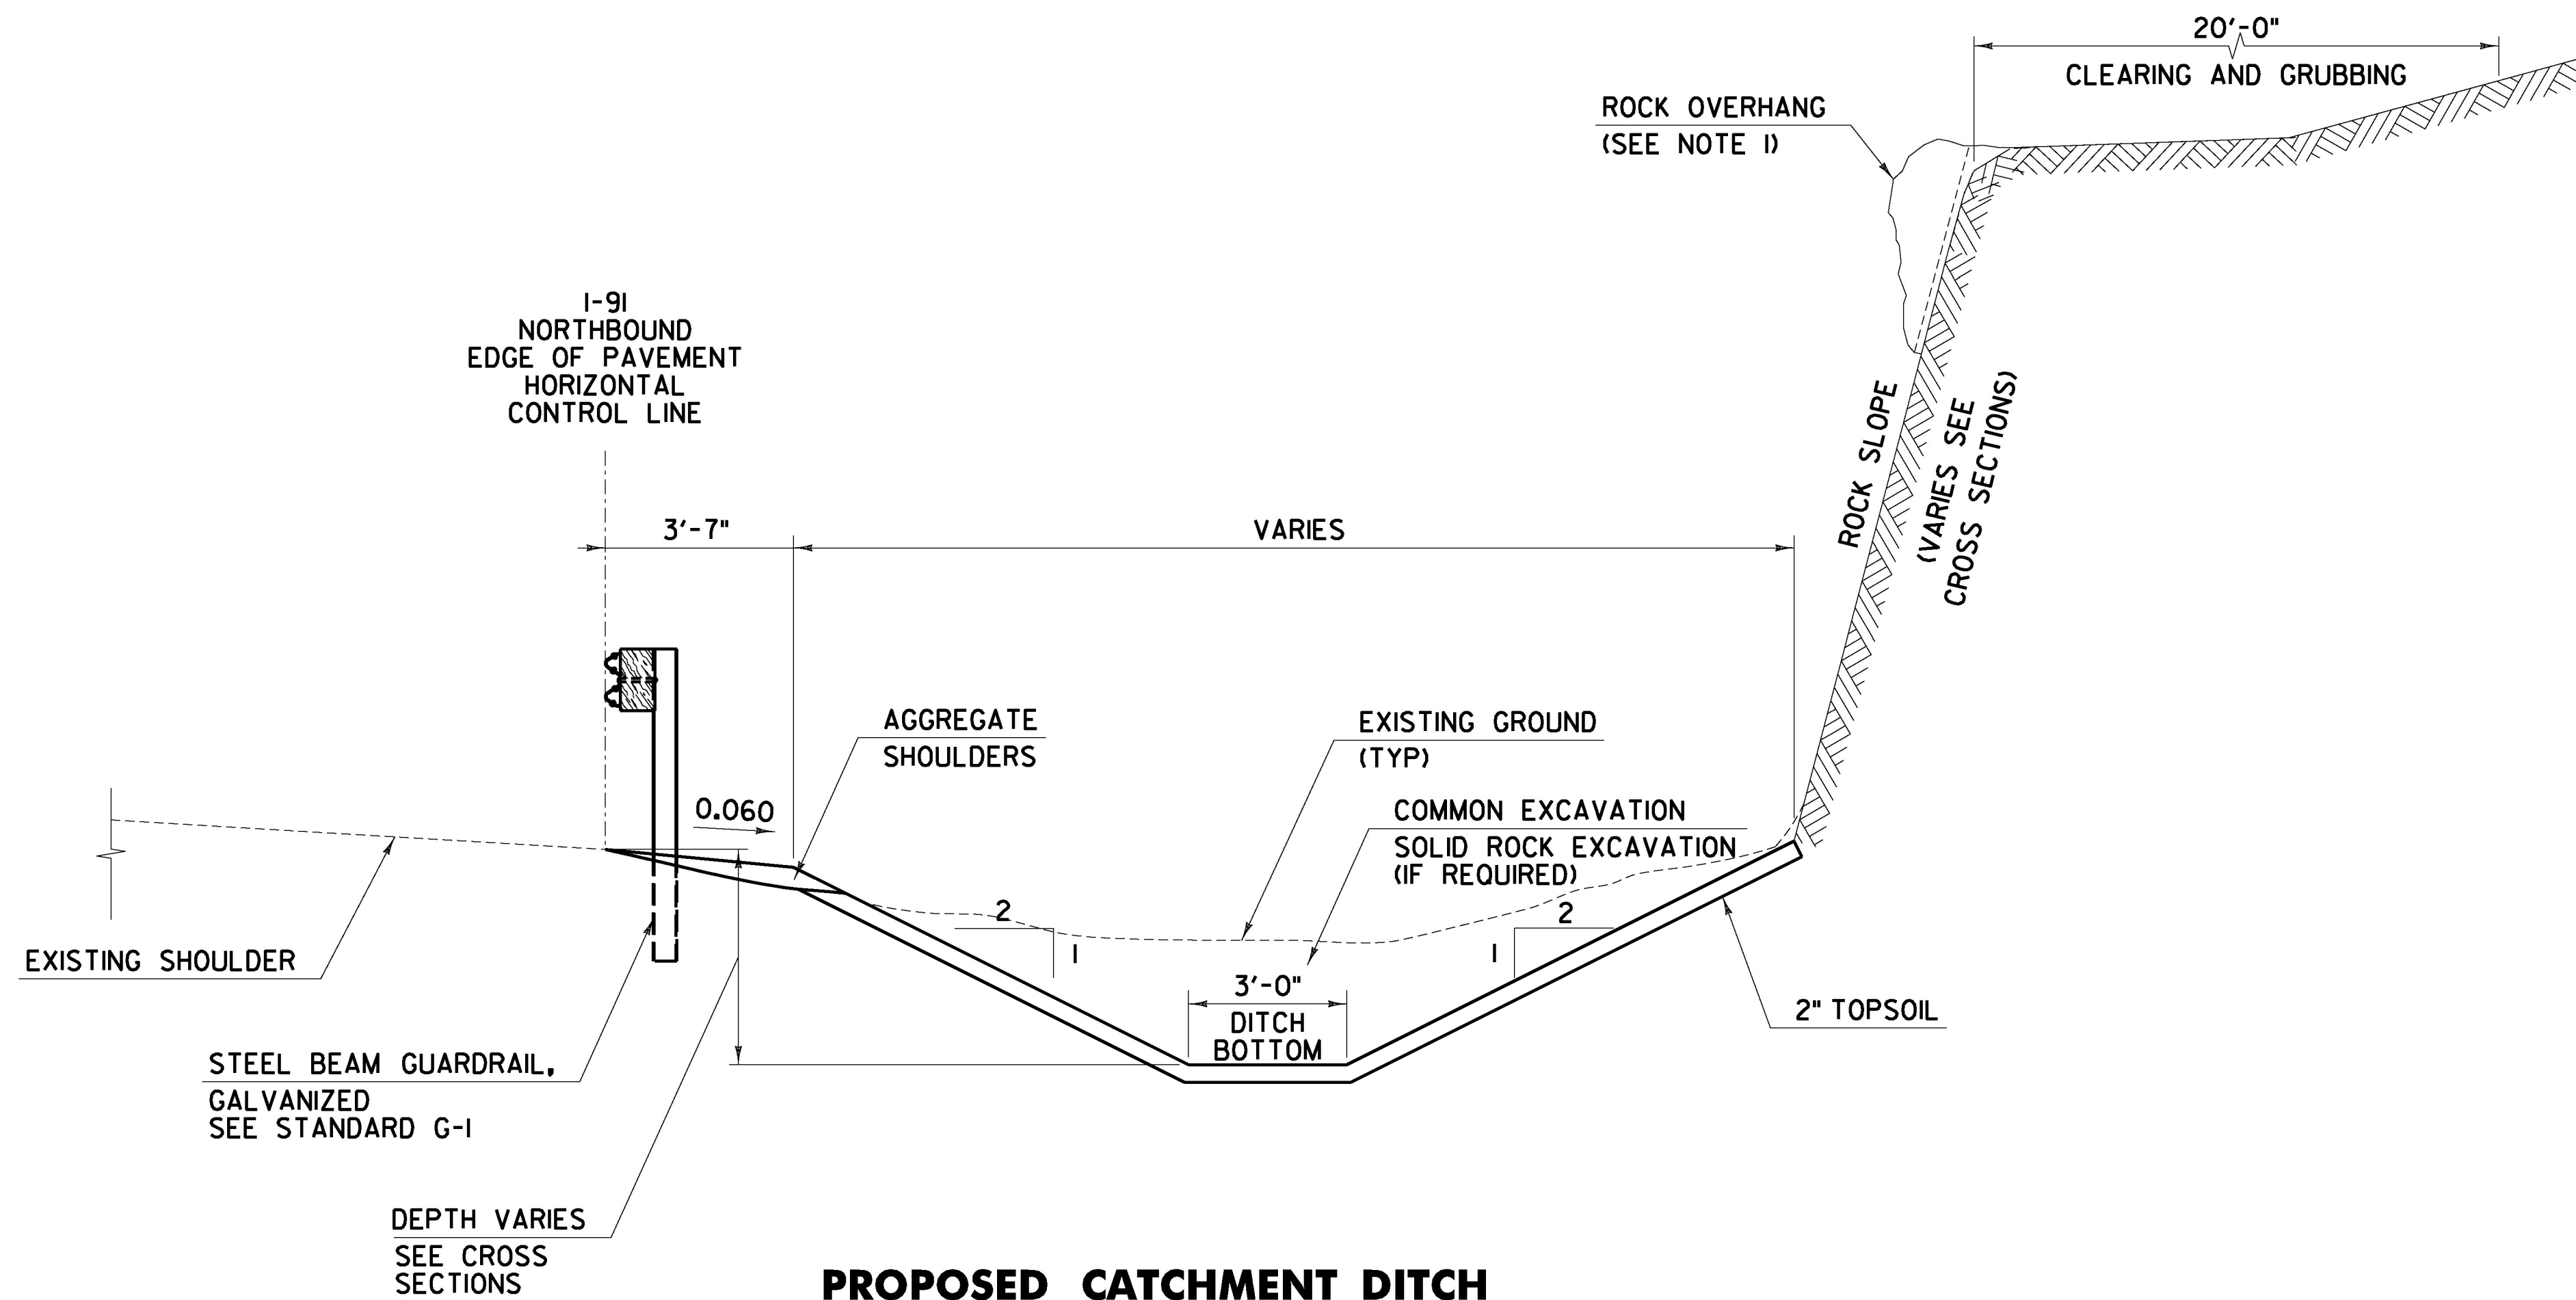

**PROPOSED CATCHMENT DITCH
 TYPICAL SECTION**

STA 7527+43.0 - STA 7529+73.0 RT
 STA 7531+83.0 - STA 7533+53.0 RT

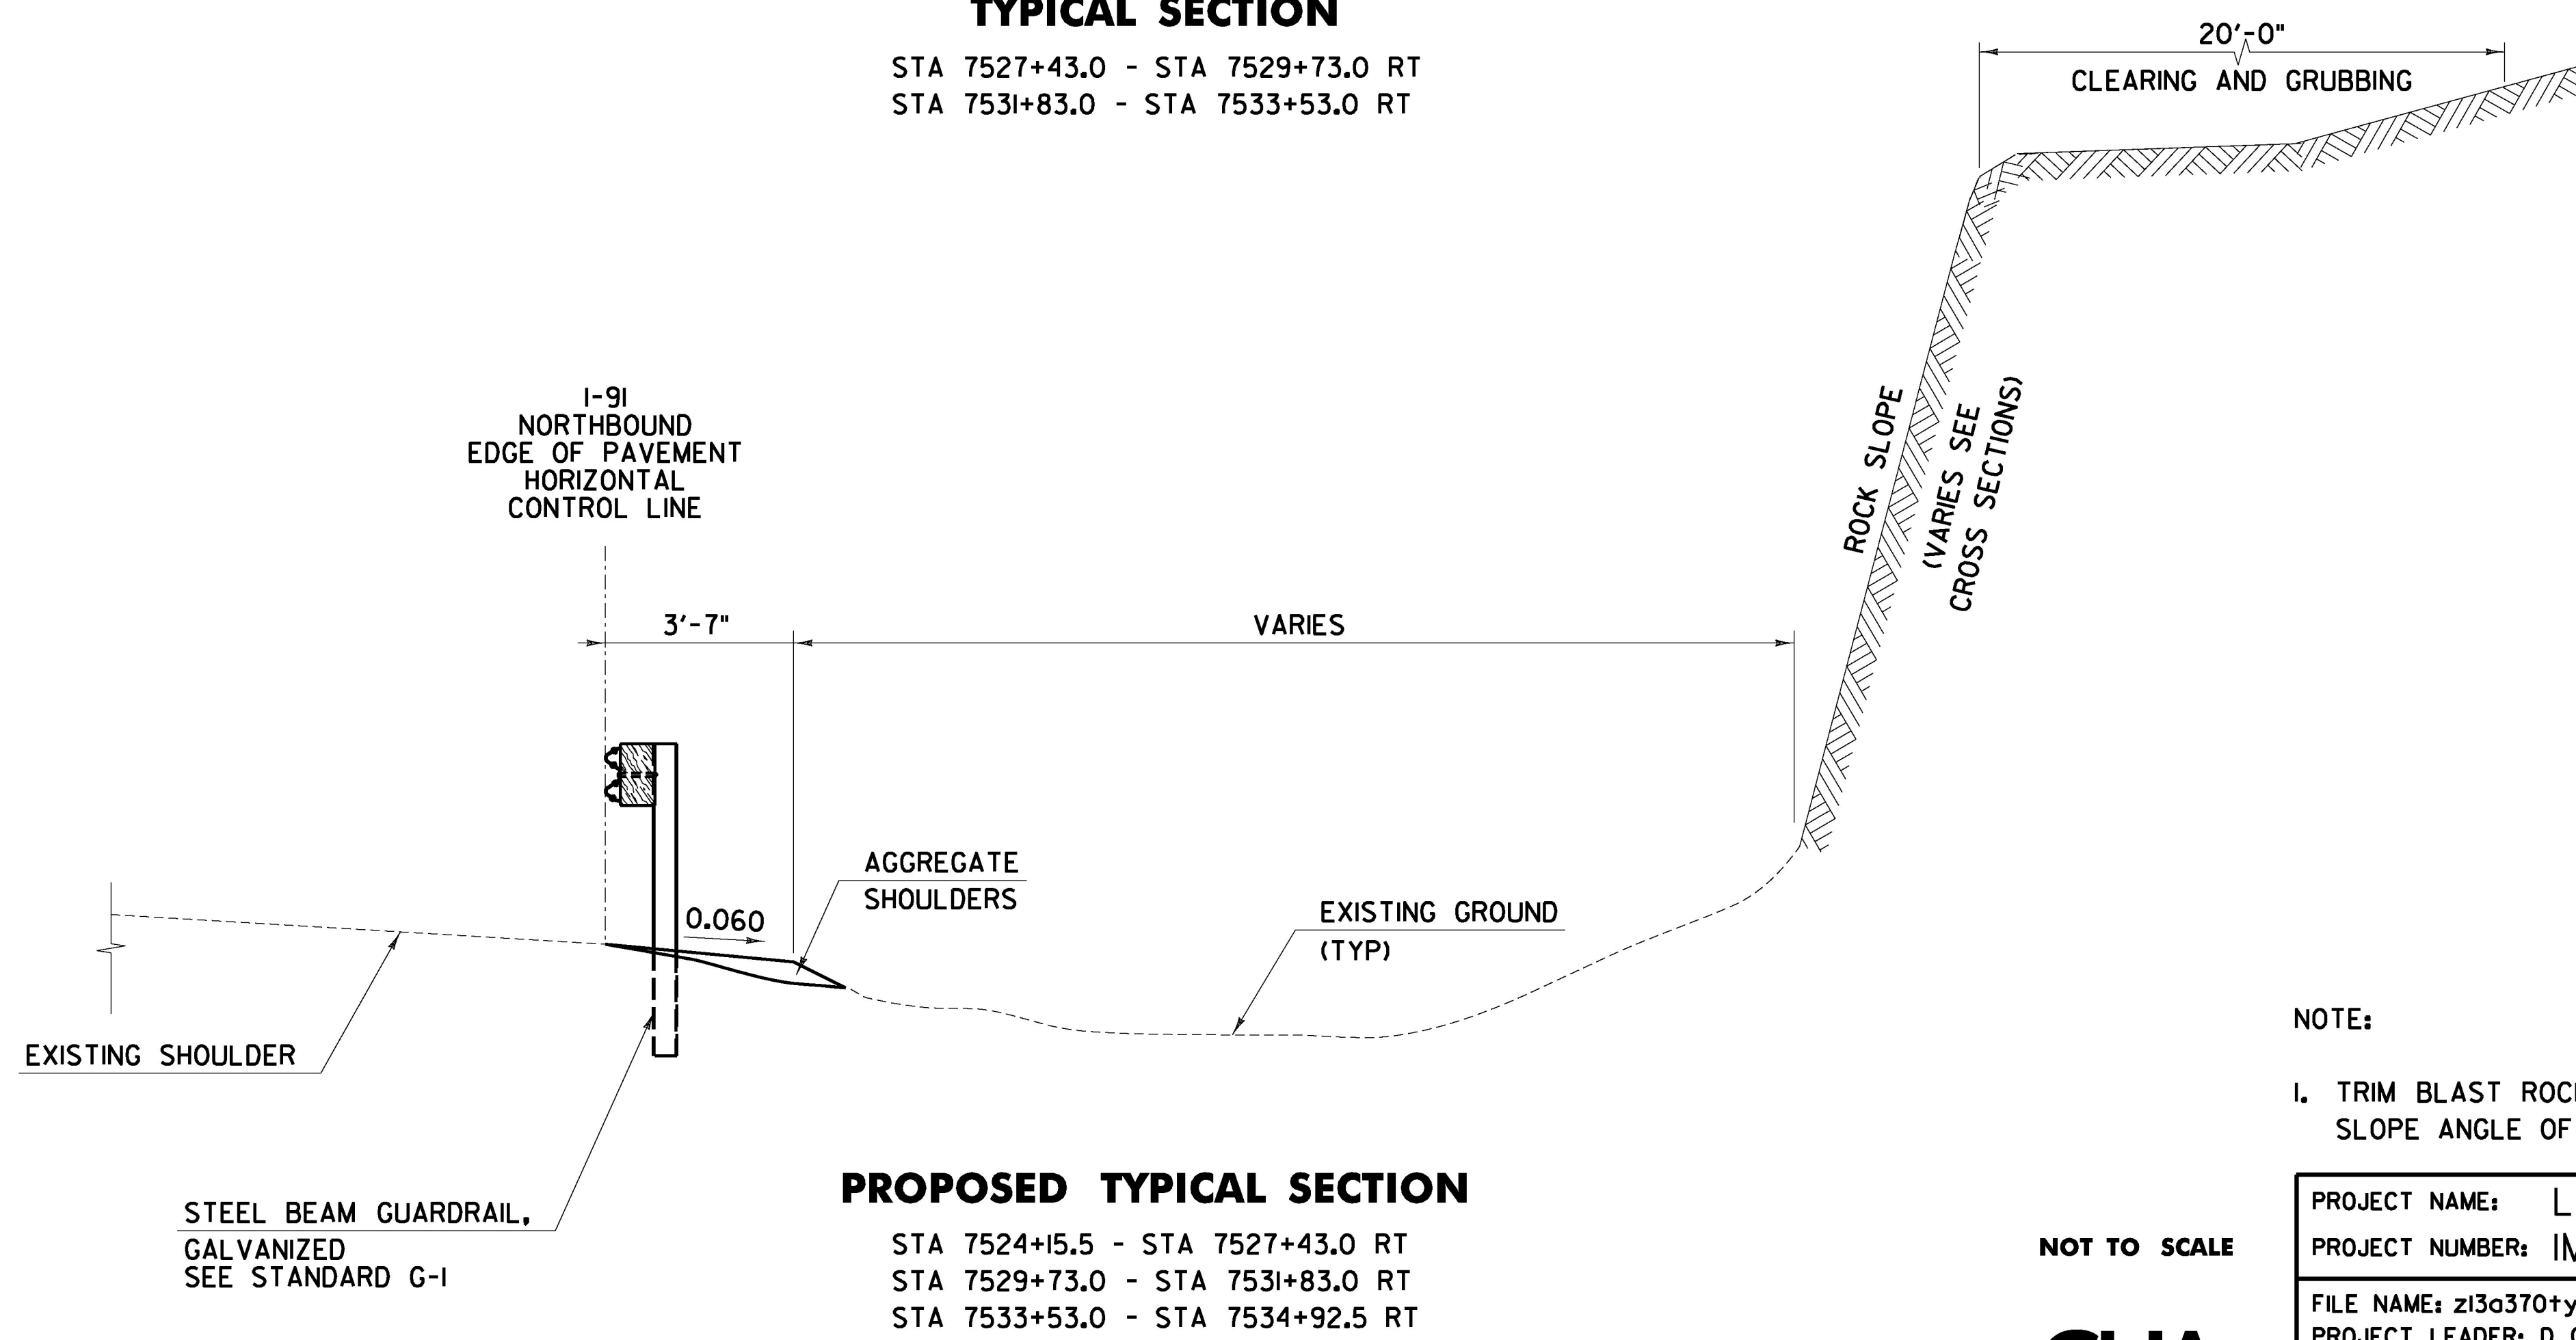

PROPOSED TYPICAL SECTION

STA 7524+15.5 - STA 7527+43.0 RT
 STA 7529+73.0 - STA 7531+83.0 RT
 STA 7533+53.0 - STA 7534+92.5 RT

NOTE:

I. TRIM BLAST ROCK OVERHANGS TO MATCH EXISTING ROCK CUT SLOPE ANGLE OF APPROXIMATELY 76°.

PROJECT NAME: LYNDON	
PROJECT NUMBER: IM 091-3(51)	
FILE NAME: z13a370typ.dgn	PLOT DATE: 12/13/2016
PROJECT LEADER: D. GOZALKOWSKI	DRAWN BY: J. HEALD
DESIGNED BY: J. OLSEN	CHECKED BY: J. SHIELDS
TYPICAL SECTION SHEET	SHEET 4 OF 35

NOT TO SCALE

