



FILE NAME = W:\P\13\130370\130370.dgn  
 DATE/TIME = 12/13/2016  
 USER = JSH

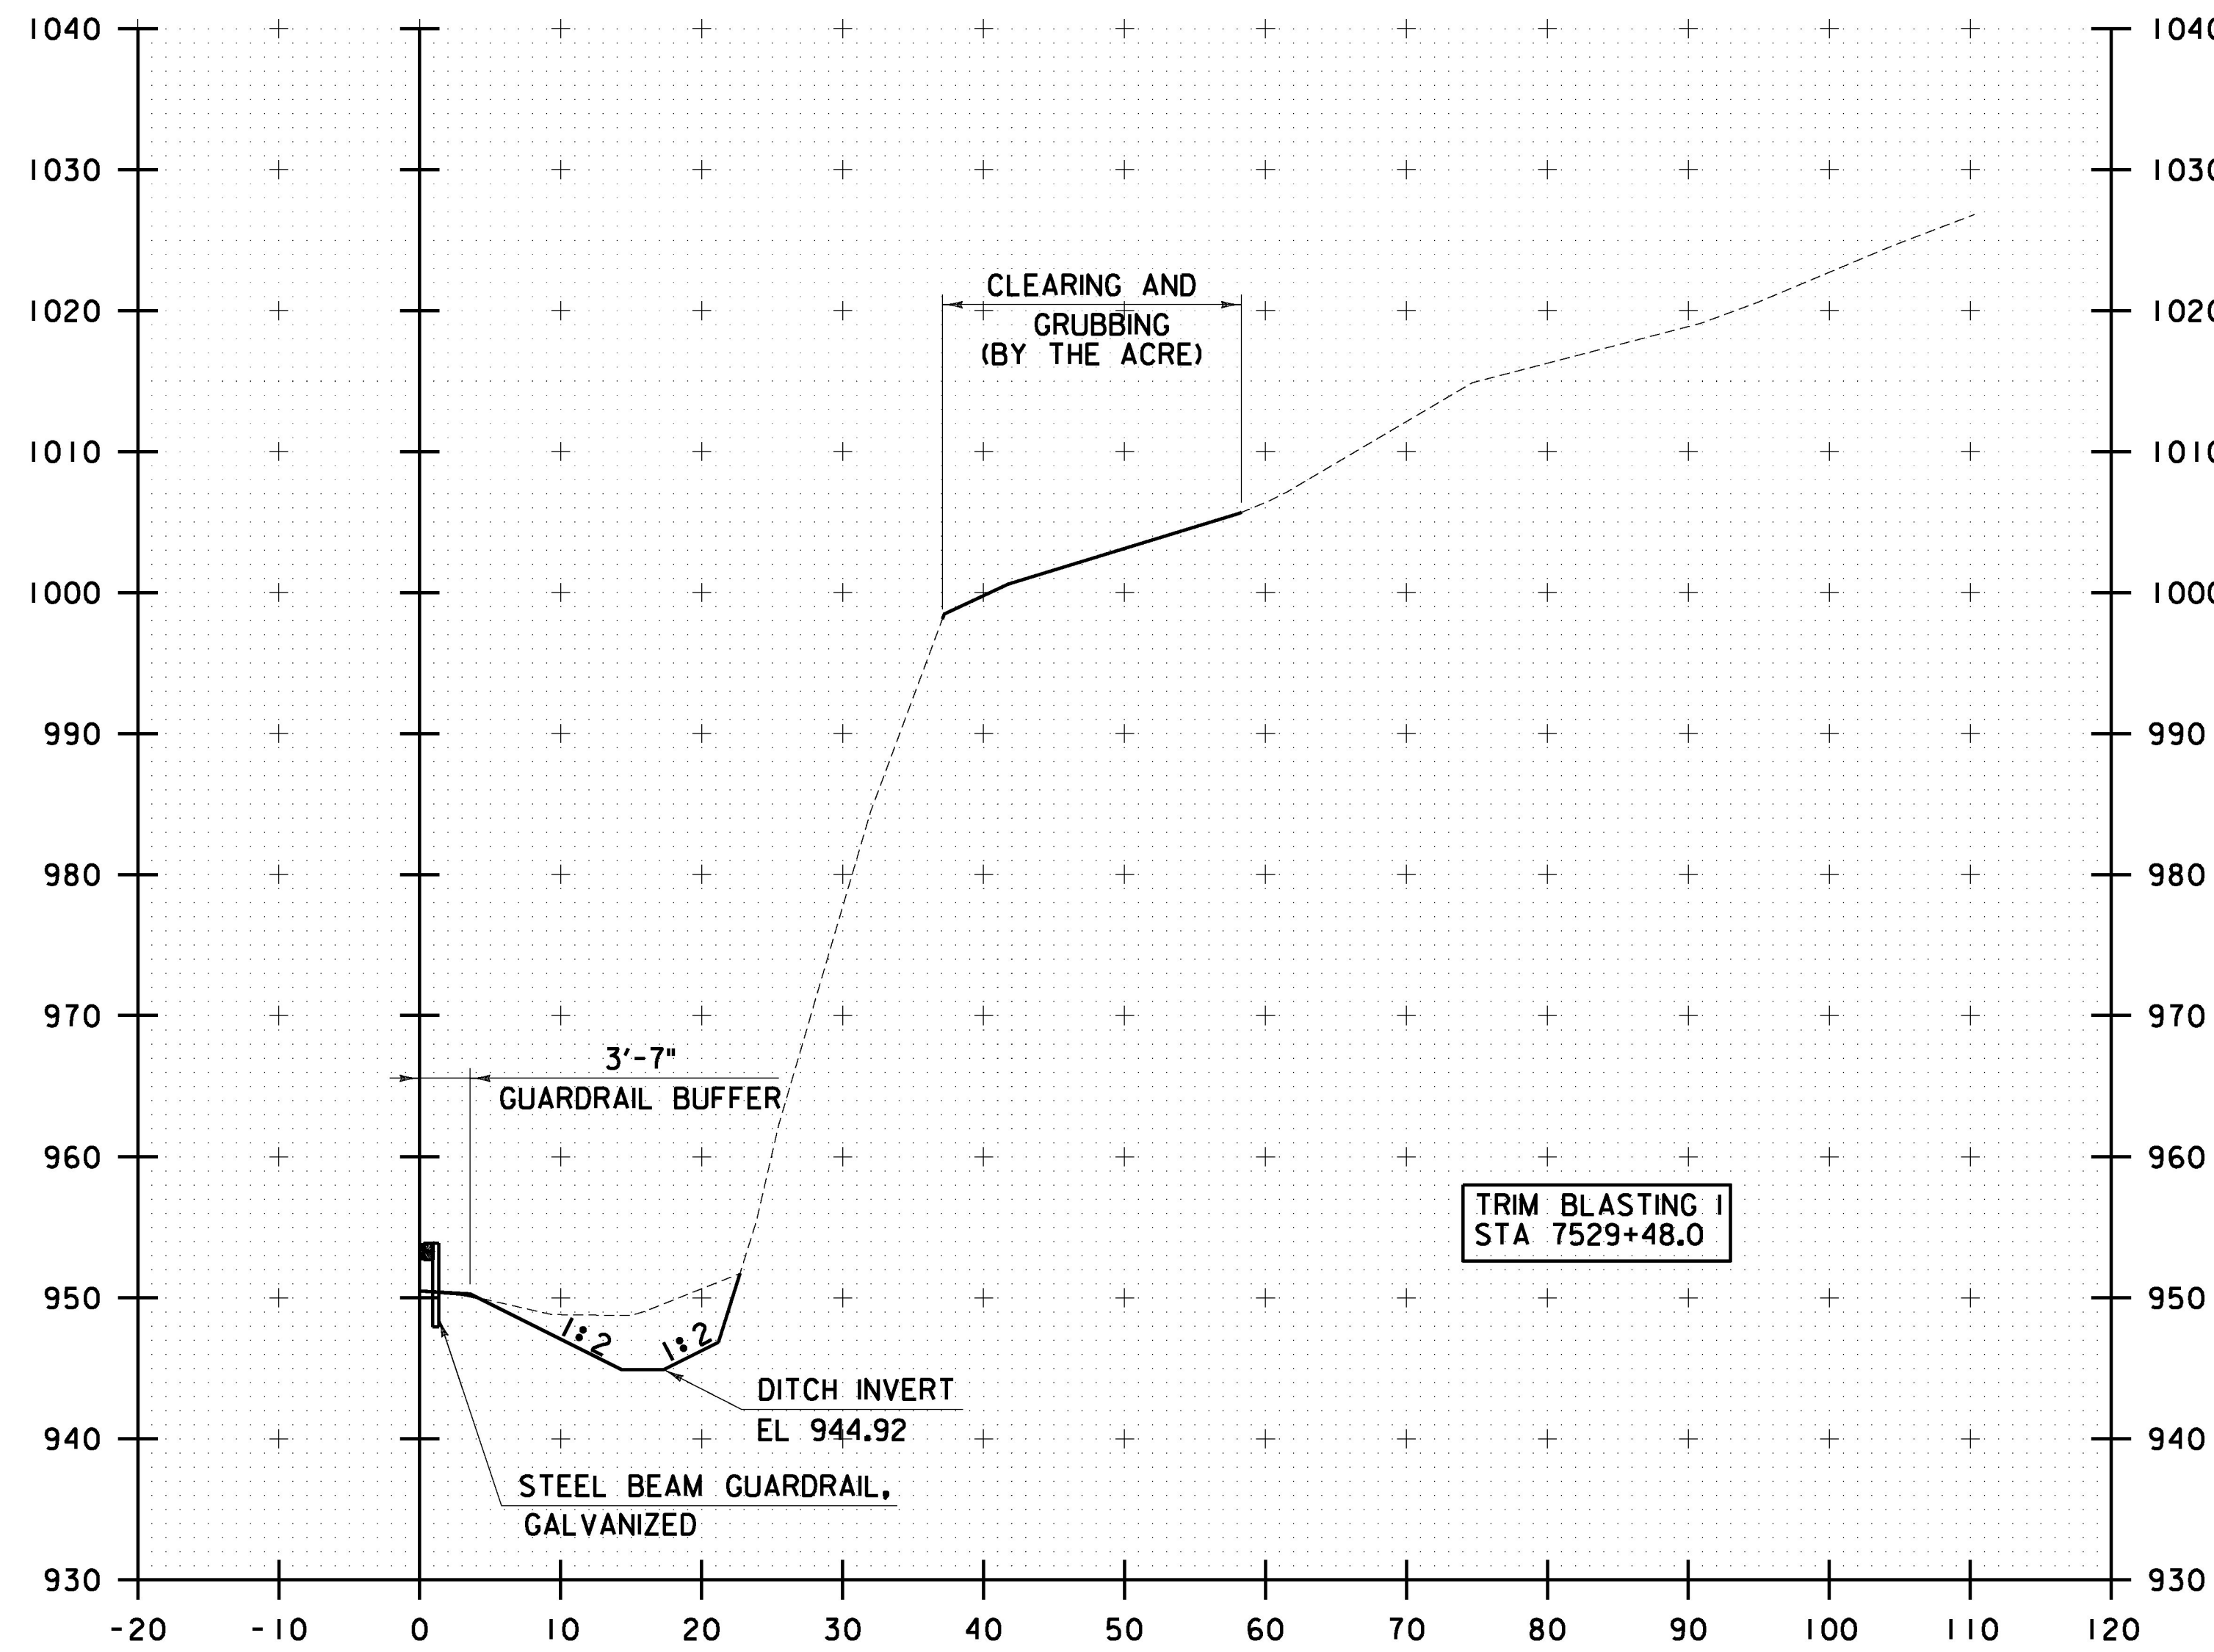


7529+50

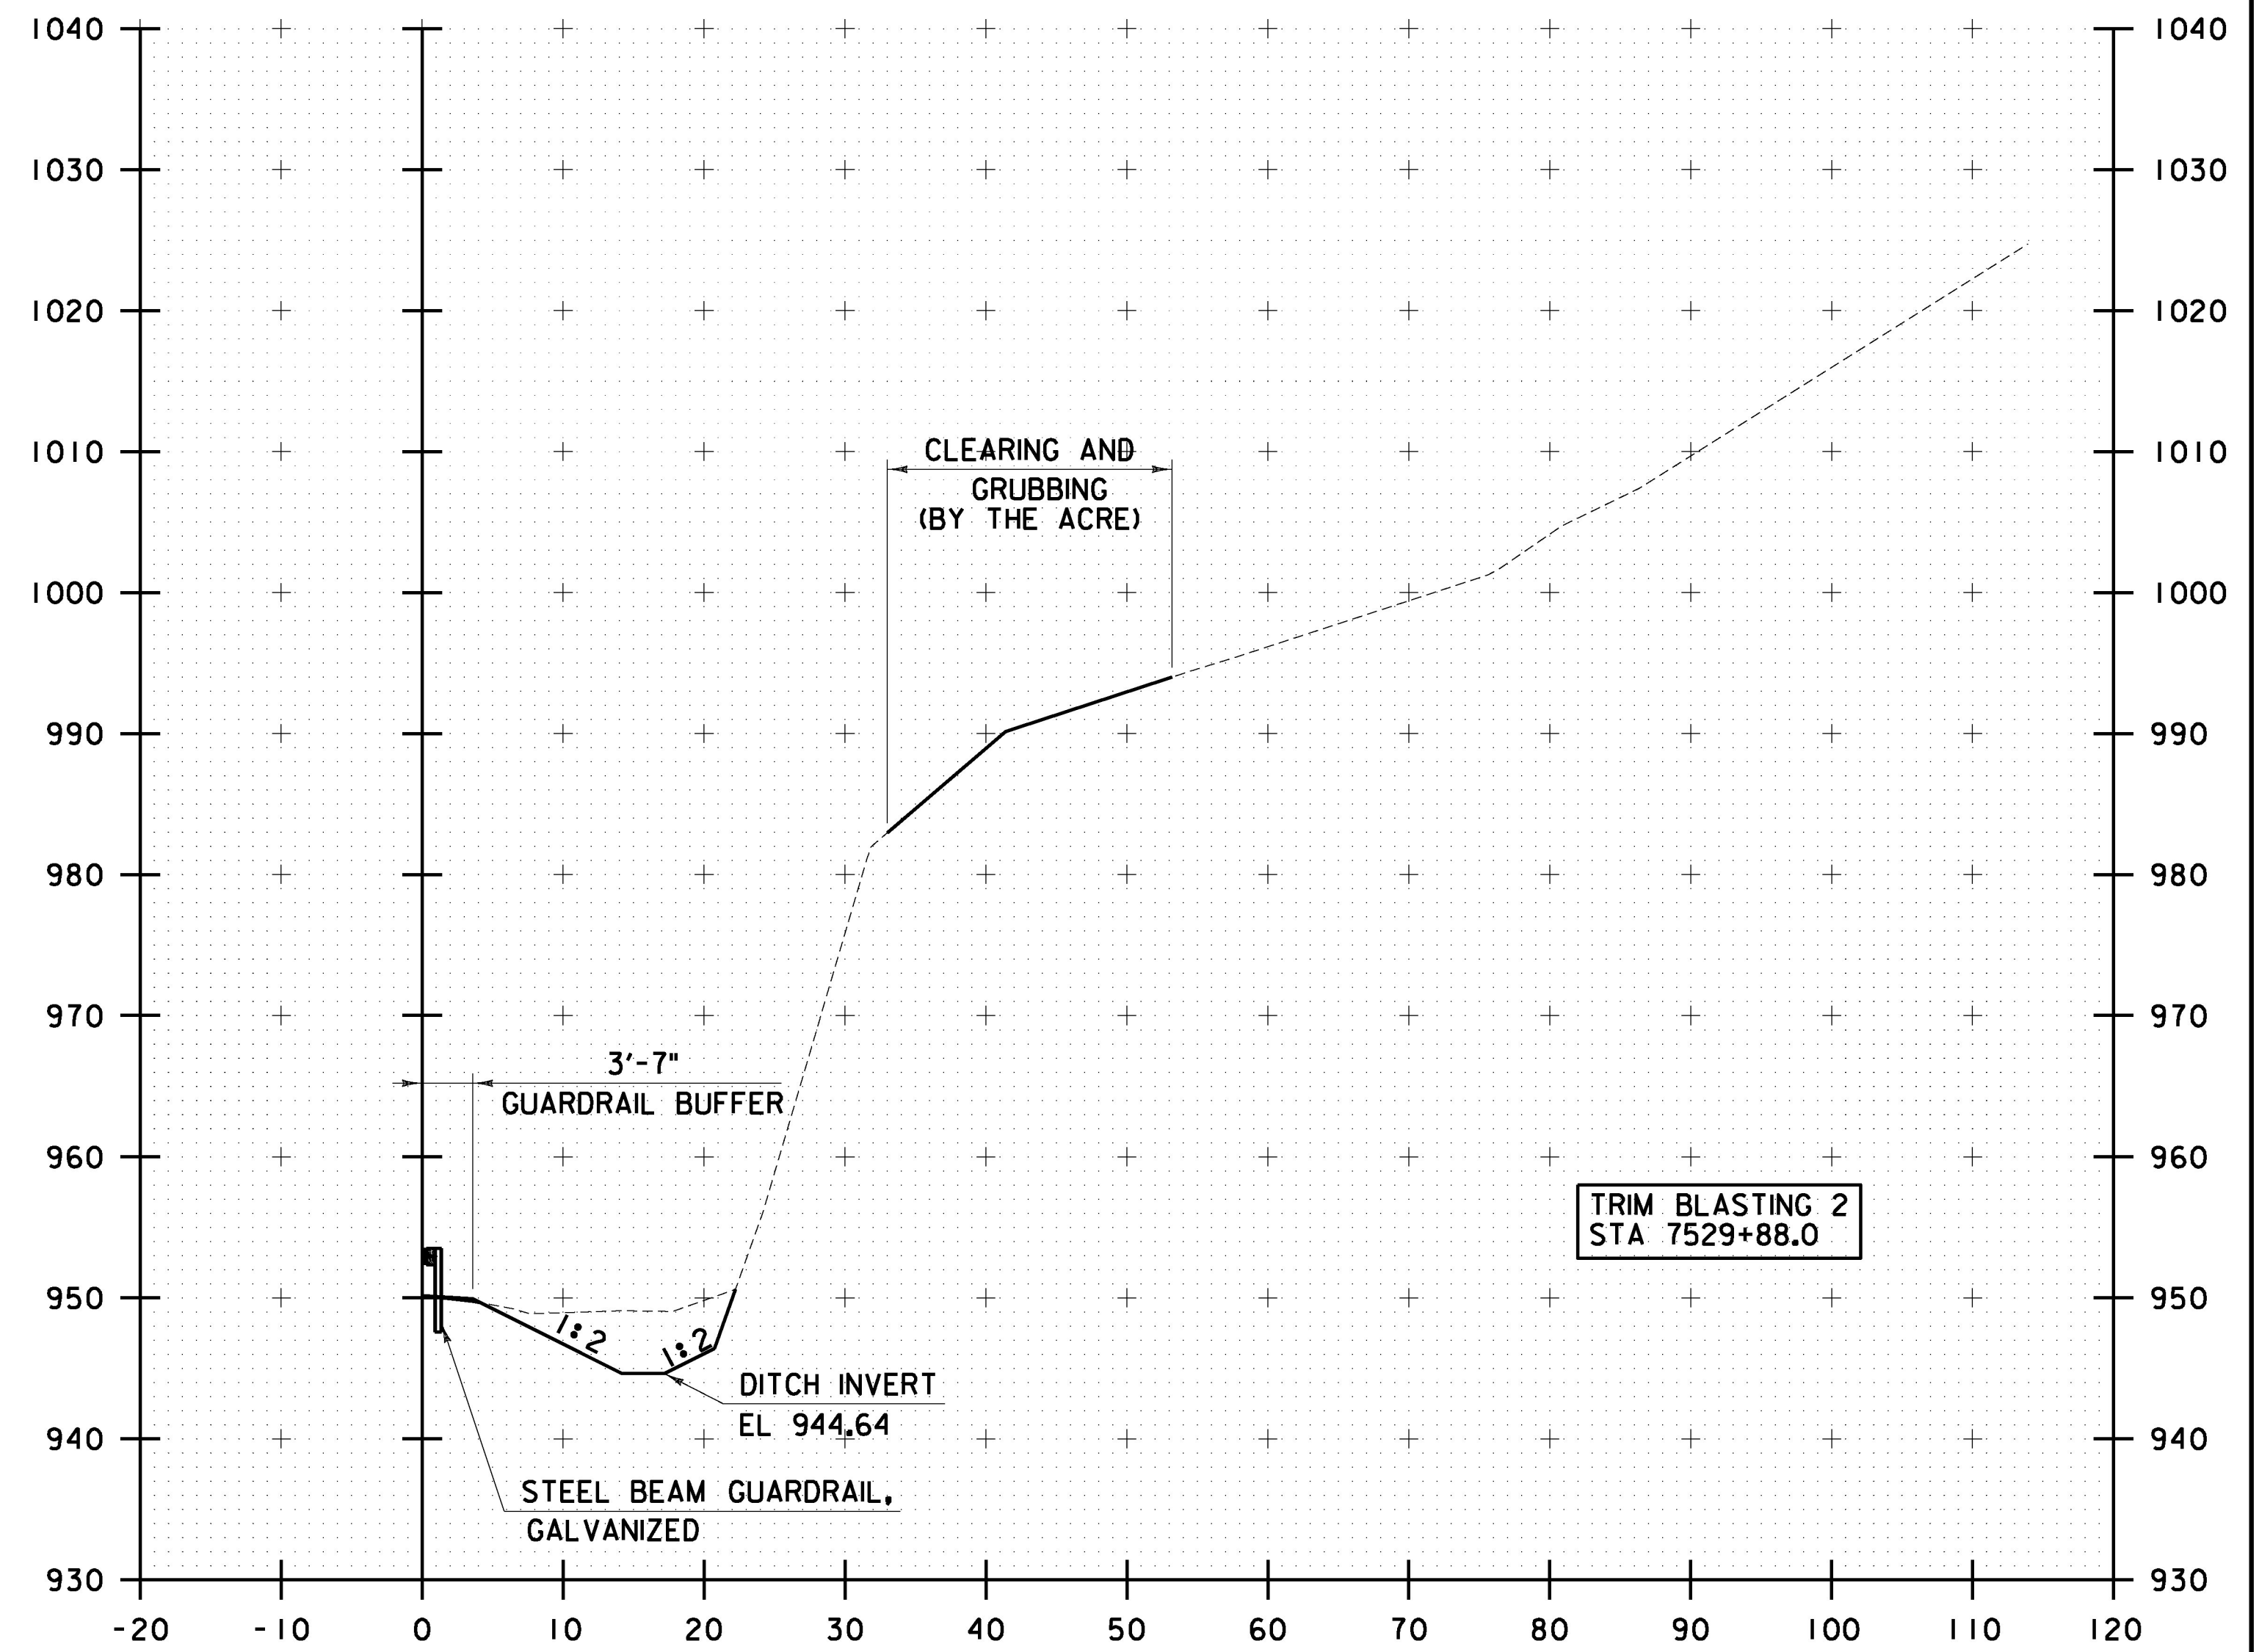

7530+00

STA. 7529+50 TO STA. 7530+00

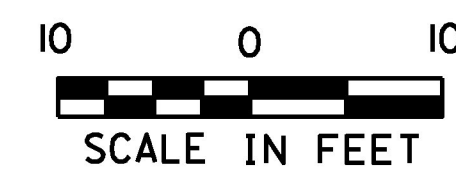

PROJECT NAME: LYNDON	
PROJECT NUMBER: IM 091-3(51)	
FILE NAME: z13a370xsc.dgn	PLOT DATE: 12/13/2016
PROJECT LEADER: D. GOZALKOWSKI	DRAWN BY: J. HEALD
DESIGNED BY: J. OLSEN	CHECKED BY: J. SHIELDS
CROSS SECTIONS SHEET 5	SHEET 28 OF 35