

DURABLE 6 INCH WHITE LINE, POLYUREA
 TEMPORARY 6 INCH WHITE LINE, PAINT

BARRE CITY:
 MM 0.000 - 1.188 RT. (EDGE LINE - SOLID RT.)
 MM 0.000 - 1.183 RT. (DASH)
 MM 1.093 - 1.128 RT. (DLE)
 MM 1.128 - 1.183 RT. (LANE LINE - SOLID)
 MM 1.203 - 1.524 RT. (EDGE LINE - SOLID)
 MM 1.208 - 1.524 RT. (DASH)
 MM 0.000 - 1.188 LT. (EDGE LINE - SOLID)
 MM 0.000 - 1.183 LT. (DASH)
 MM 1.208 - 1.250 LT. (LANE LINE - SOLID)
 MM 1.250 - 1.280 LT. (DLE)

DURABLE 6 INCH YELLOW LINE, POLYUREA
 TEMPORARY 6 INCH YELLOW LINE, PAINT


BARRE CITY:
 MM 0.000 - 1.183 RT. (SINGLE SOLID MEDIAN)
 MM 0.000 - 1.183 LT. (SINGLE SOLID MEDIAN)
 MM 1.208 - 1.524 RT. (SINGLE SOLID MEDIAN)
 MM 1.208 - 1.524 LT. (SINGLE SOLID MEDIAN)

DURABLE LETTER OR SYMBOL, THERMOPLASTIC OR
 DURABLE LETTER OR SYMBOL, POLYUREA (OPTION ITEM)
 TEMPORARY LETTER OR SYMBOL, PAINT

BARRE CITY:
 MM 1.063 RT. (SIGNAL)(2)
 MM 1.073 RT. (AHEAD)(2)

**MM 1.524
 END PROJECT
 NH SURF(44)**

LEGEND
 TWBH-THROUGHWAY BEGINS HERE
 TWEH-THROUGHWAY ENDS HERE
 SHB-STATE HIGHWAY BEGINS
 SHE-STATE HIGHWAY ENDS
 SL-SPEED LIMIT
 C/4 TH- CLASS 4 TOWN HIGHWAY
 T/L-TOWN LINE

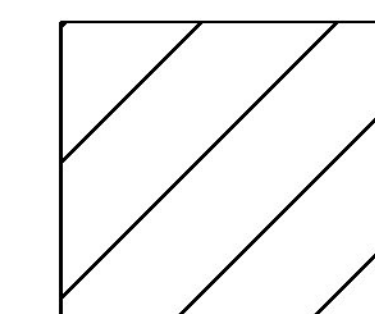

PROJECT AREA

NOTES:
 1. THIS SHEET TO BE USED FOR THE LAYOUT OF ALL CENTERLINE PAVEMENT MARKINGS.
 THE RESIDENT ENGINEER MAY CONTACT KEITH SWEET, PAVEMENT MARKING SUPERVISOR
 AT (802) 828-5573 FOR ASSISTANCE LAYING OUT THE CENTERLINE DURING CONSTRUCTION.

NOT TO SCALE

PROJECT NAME: BERLIN-BARRE CITY	
PROJECT NUMBER: NH SURF(44)	
FILE NAME: I3B634/pvtmgt/pl3b634.dgn	PLOT DATE: 06-JUN-2014
PROJECT LEADER: J. HARRINGTON	DRAWN BY: PVT. MGT.
DESIGNED BY: PVT. MGT.	CHECKED BY: PVT. MGT.
LAYOUT SHEET 2	SHEET 17 OF 64