


VT 62 Berlin-Barre City EB NH SURF (44) Preconstruction IRI

Profiled 10/10/2013

EB Travel Lane Avg. IRI = 83.6 EB Pass Lane Avg. IRI = 69.2

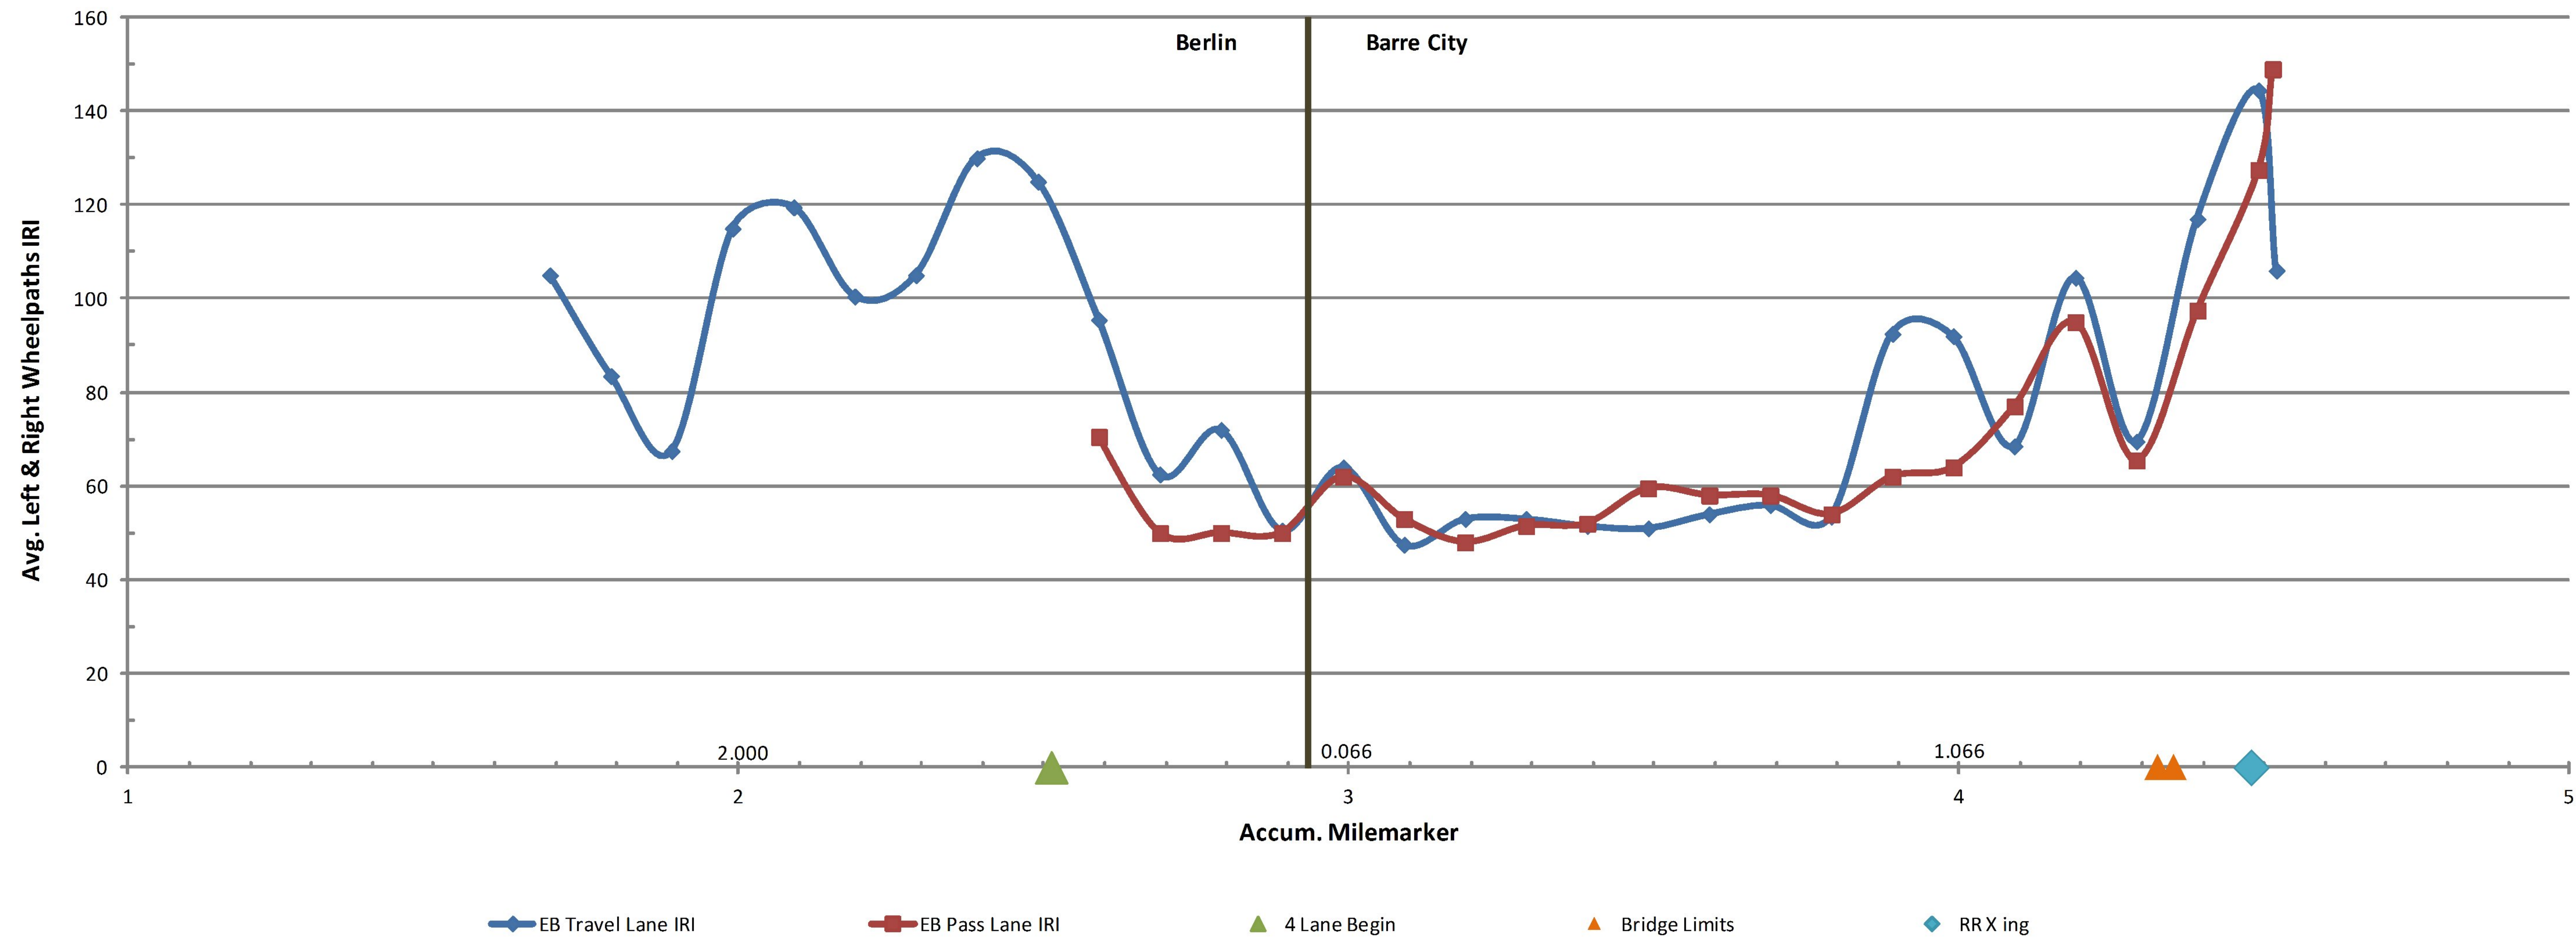

NOT TO SCALE

PROJECT NAME: BERLIN-BARRE CITY	
PROJECT NUMBER: NH SURF(44)	
FILE NAME: I3B634/pvtmgt/pl3b634.dgn	PLOT DATE: 06-JUN-2014
PROJECT LEADER: J. HARRINGTON	DRAWN BY: PVT. MGT.
DESIGNED BY: PVT. MGT.	CHECKED BY: PVT. MGT.
ROUGHNESS DATA INFORMATION SHEET	SHEET 21 OF 64