


VT 62 Berlin-Barre City NH SURF(44) Preconstruction Ruts

Profiled 10/10/2013

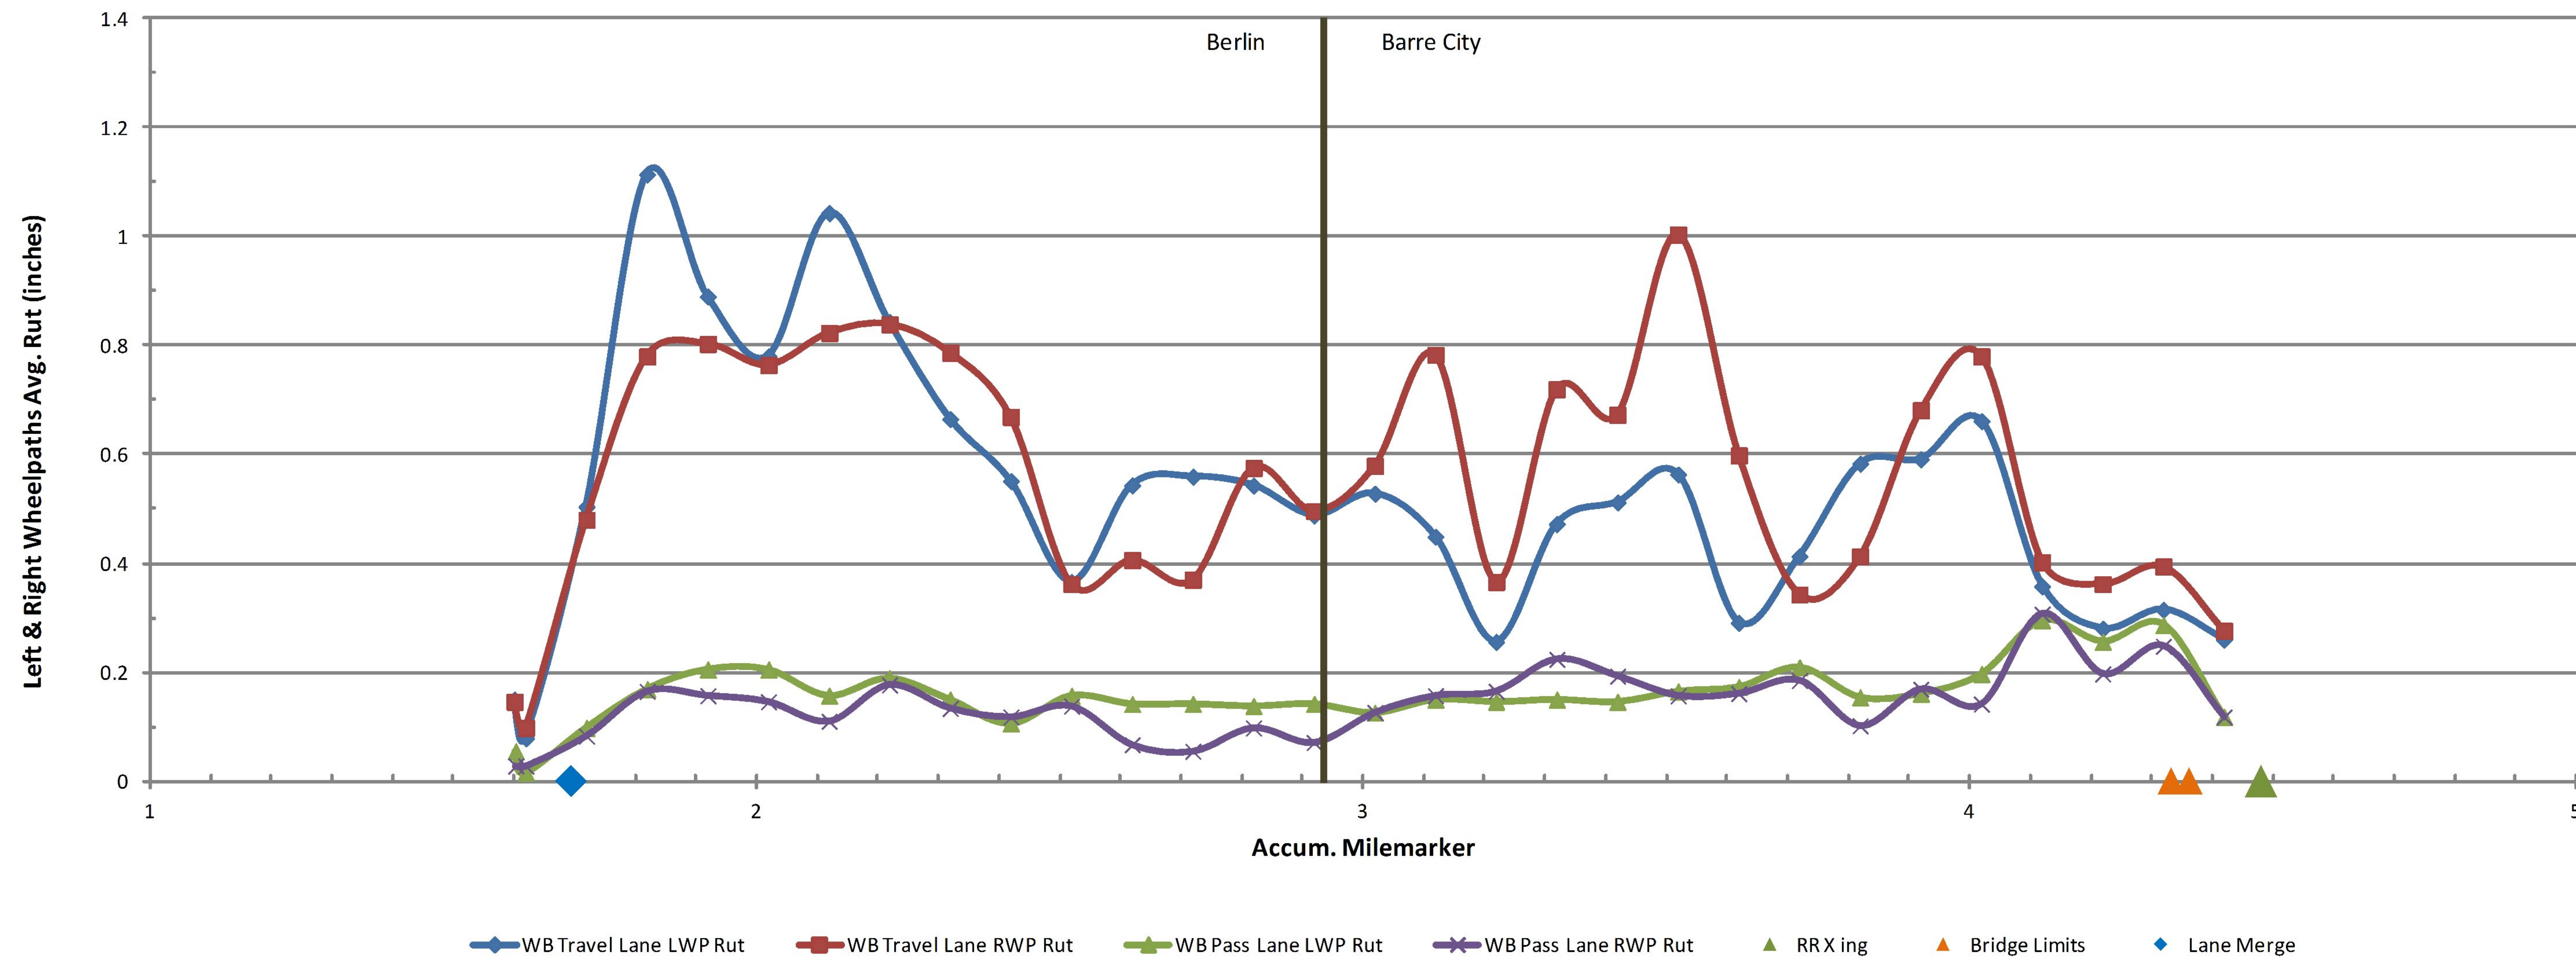

NOT TO SCALE

PROJECT NAME: BERLIN-BARRE CITY	
PROJECT NUMBER: NH SURF(44)	
FILE NAME: I3B634/pvtmgt/pi3b634.dgn	PLOT DATE: 06-JUN-2014
PROJECT LEADER: J. HARRINGTON	DRAWN BY: PVT. MGT.
DESIGNED BY: PVT. MGT.	CHECKED BY: PVT. MGT.
RUTTING DATA INFORMATION SHEET	SHEET 22 OF 64