


DURABLE 6 INCH WHITE LINE, POLYUREA
 TEMPORARY 6 INCH WHITE LINE, PAINT
 MM 47.370 - MM 52.500 (SOLID RT)
 MM 47.370 - MM 52.500 (DASHED CENTERLINE)

DURABLE 6 INCH YELLOW LINE, POLYUREA
 TEMPORARY 6 INCH YELLOW LINE, PAINT
 MM 47.370 - MM 52.500 (SOLID LT)

BEGIN PROJECT IM SURF(45)
INTERSTATE ROUTE 89
NORTHBOUND
MM 47.370

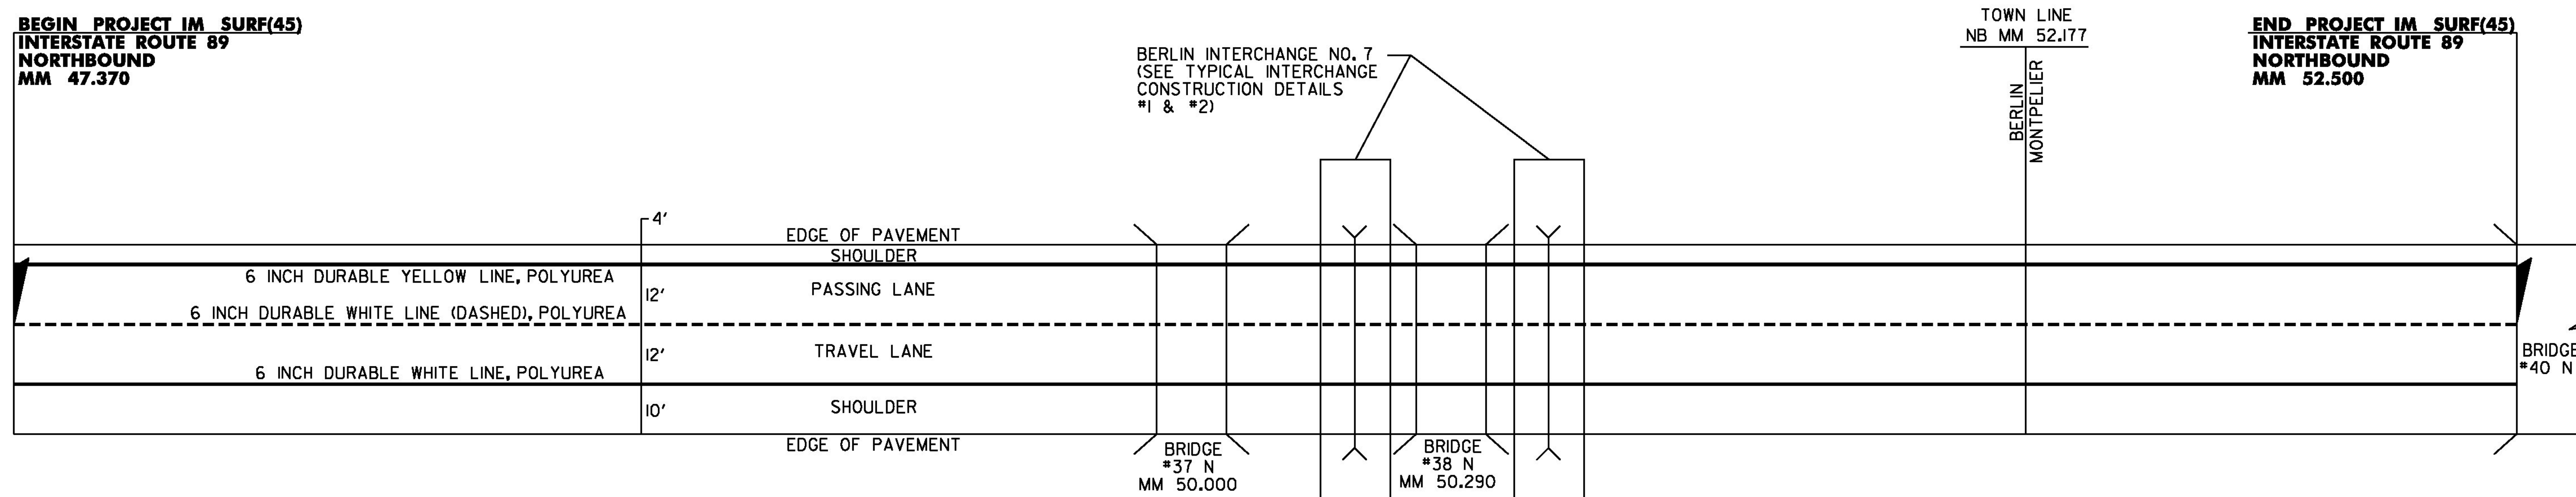

END PROJECT IM SURF(45)
INTERSTATE ROUTE 89
NORTHBOUND
MM 52.500

TOWN LINE
 NB MM 52.177

BERLIN
 MONTPELIER

BERLIN INTERCHANGE NO. 7
 (SEE TYPICAL INTERCHANGE
 CONSTRUCTION DETAILS
 *1 & *2)

BRIDGE
 #40 N

BRIDGE
 #37 N
 MM 50.000

BRIDGE
 #38 N
 MM 50.290

NOTES:

1. SPECIAL PRECAUTIONS MUST BE TAKEN TO PREVENT DAMAGE TO THE EXISTING MEMBRANES AT BRIDGES 37-N AND 38-N, THE CONTRACTOR SHALL PERFORM COLD PLANING WITH CAUTION AT THESE LOCATIONS. ANY DAMAGE TO THE MEMBRANE AS A RESULT OF THIS PROJECT WILL BE THE RESPONSIBILITY OF THE CONTRACTOR AND WILL BE REPLACED AT NO COST TO THE STATE.
2. ITEM 646.76, LINE STRIPING TARGETS SHALL BE USED FOR CENTERLINE MARKING ONLY.

NOT TO SCALE

PROJECT NAME:	BERLIN-MONTPELIER
PROJECT NUMBER:	IM SURF(45)
FILE NAME:	I3a636/pvtmgt/p3a636_wrk.dgn
PROJECT LEADER:	J. HARRINGTON
DESIGNED BY:	PVT. MGT.
PAVEMENT MARKING DETAIL SHEET I	
DATE:	06-JUN-2014
DRAWN BY:	PVT. MGT.
CHECKED BY:	PVT. MGT.
SHEET	35 OF 64