


I 89 NB Berlin-Montpelier IM SURF(45) Preconstruction IRI

Profiled 9/27 & 11/13/2013

Travel Lane Avg. IRI = 59.2 Pass Lane Avg. IRI = 61.3

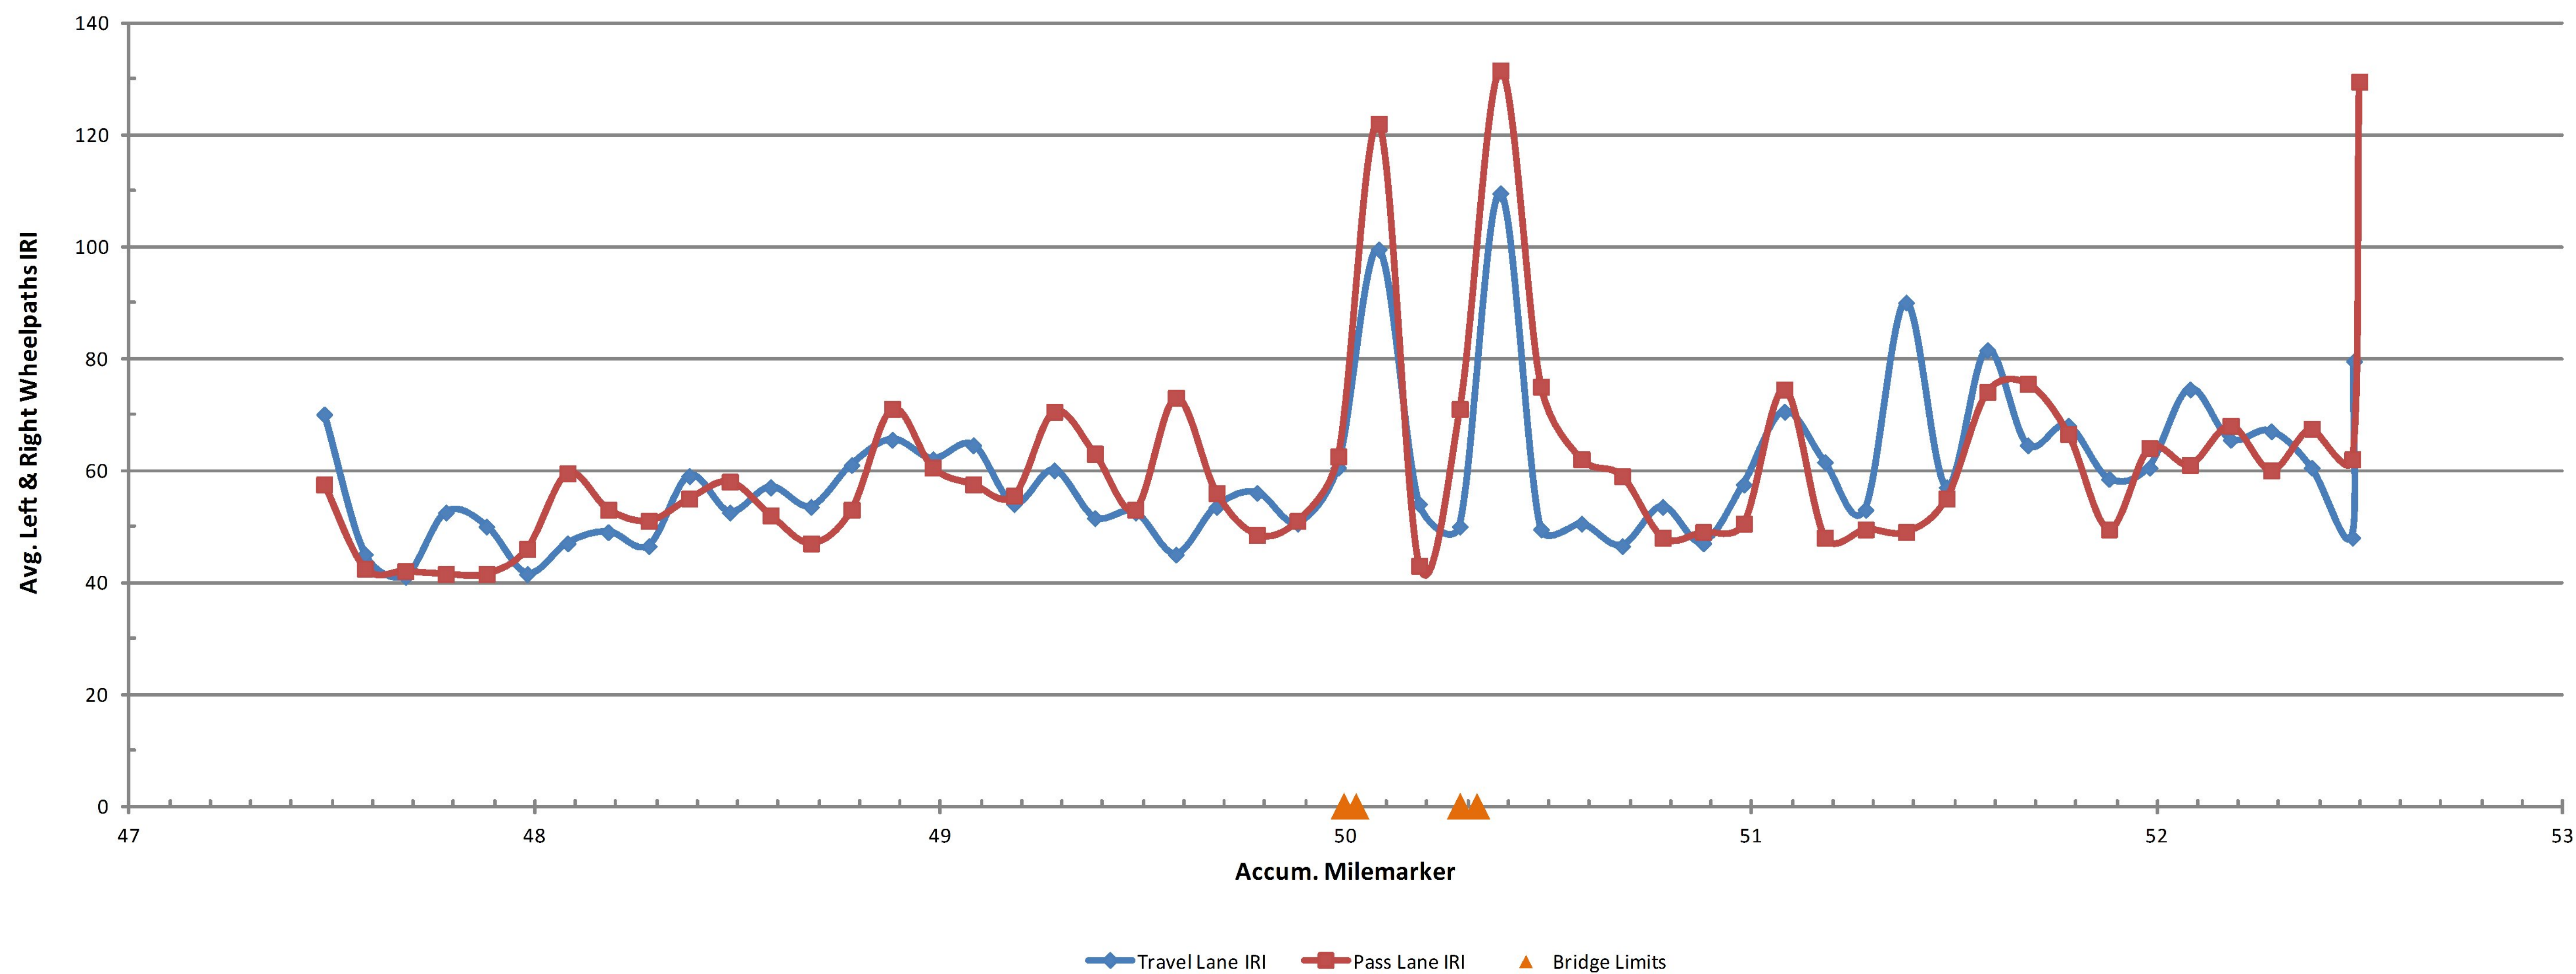

PROJECT NAME:	BERLIN-MONTEPELIER
PROJECT NUMBER:	IM SURF(45)
FILE NAME:	I3a636/pvtmgt/p3a636_wrk.dgn
PROJECT LEADER:	J. HARRINGTON
DESIGNED BY:	PVT. MGT.
ROUGHNESS DATA INFORMATION SHEET NB	
DRAWN BY:	PVT. MGT.
CHECKED BY:	PVT. MGT.
	SHEET 37 OF 64