


### I 89 NB Berlin-Montpelier IM SURF(45) Preconstruction Ruts

Profiled 9/27 & 11/13/2013

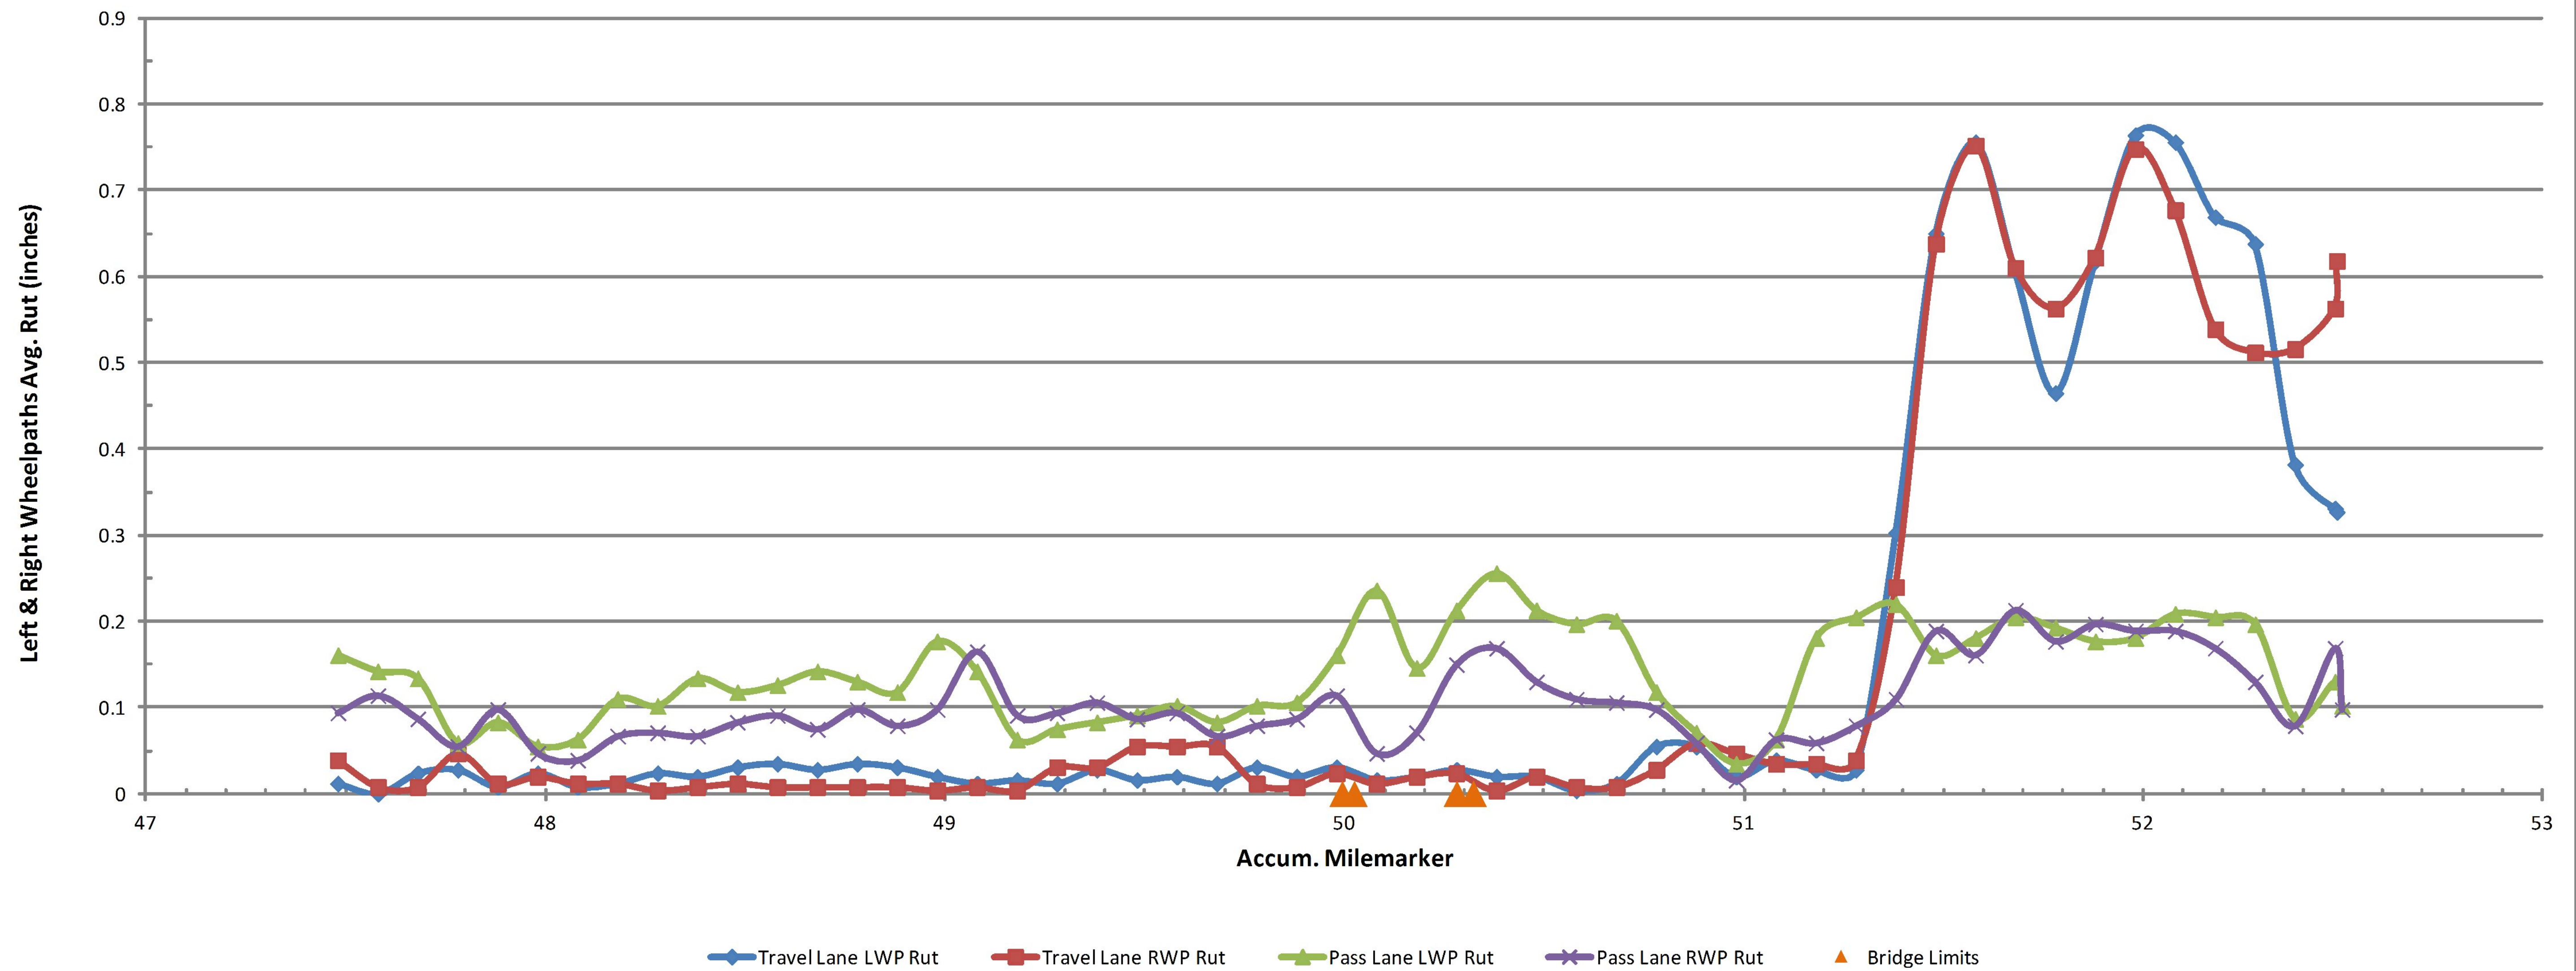

PROJECT NAME:	BERLIN-MONTPELIER
PROJECT NUMBER:	IM SURF(45)
FILE NAME:	I3a636/pvtmgt/p3a636_wrk.dgn
PROJECT LEADER:	J. HARRINGTON
DESIGNED BY:	PVT. MGT.
RUTTING DATA INFORMATION SHEET NB	
DRAWN BY:	PVT. MGT.
CHECKED BY:	PVT. MGT.
PLOT DATE:	06-JUN-2014
SHEET	38 OF 64